
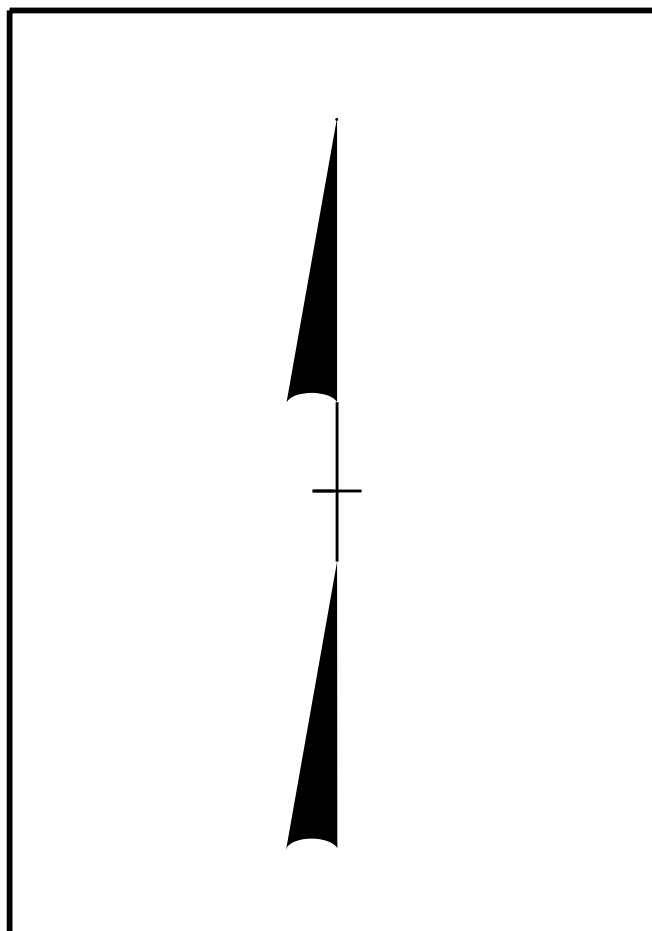



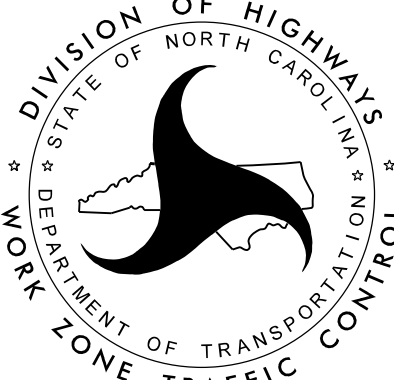

REVISIONS

PLOT DRIVER: NCDOT_pdf_color_eng_50.pit
 USER: erbrooks
 DATE: 5/12/2016
 TIME: 3:57:57 PM
 FILE: c:\pwworking\tpa\048729\U-3308_TMP-TMP-02C thru 02AB.dgn

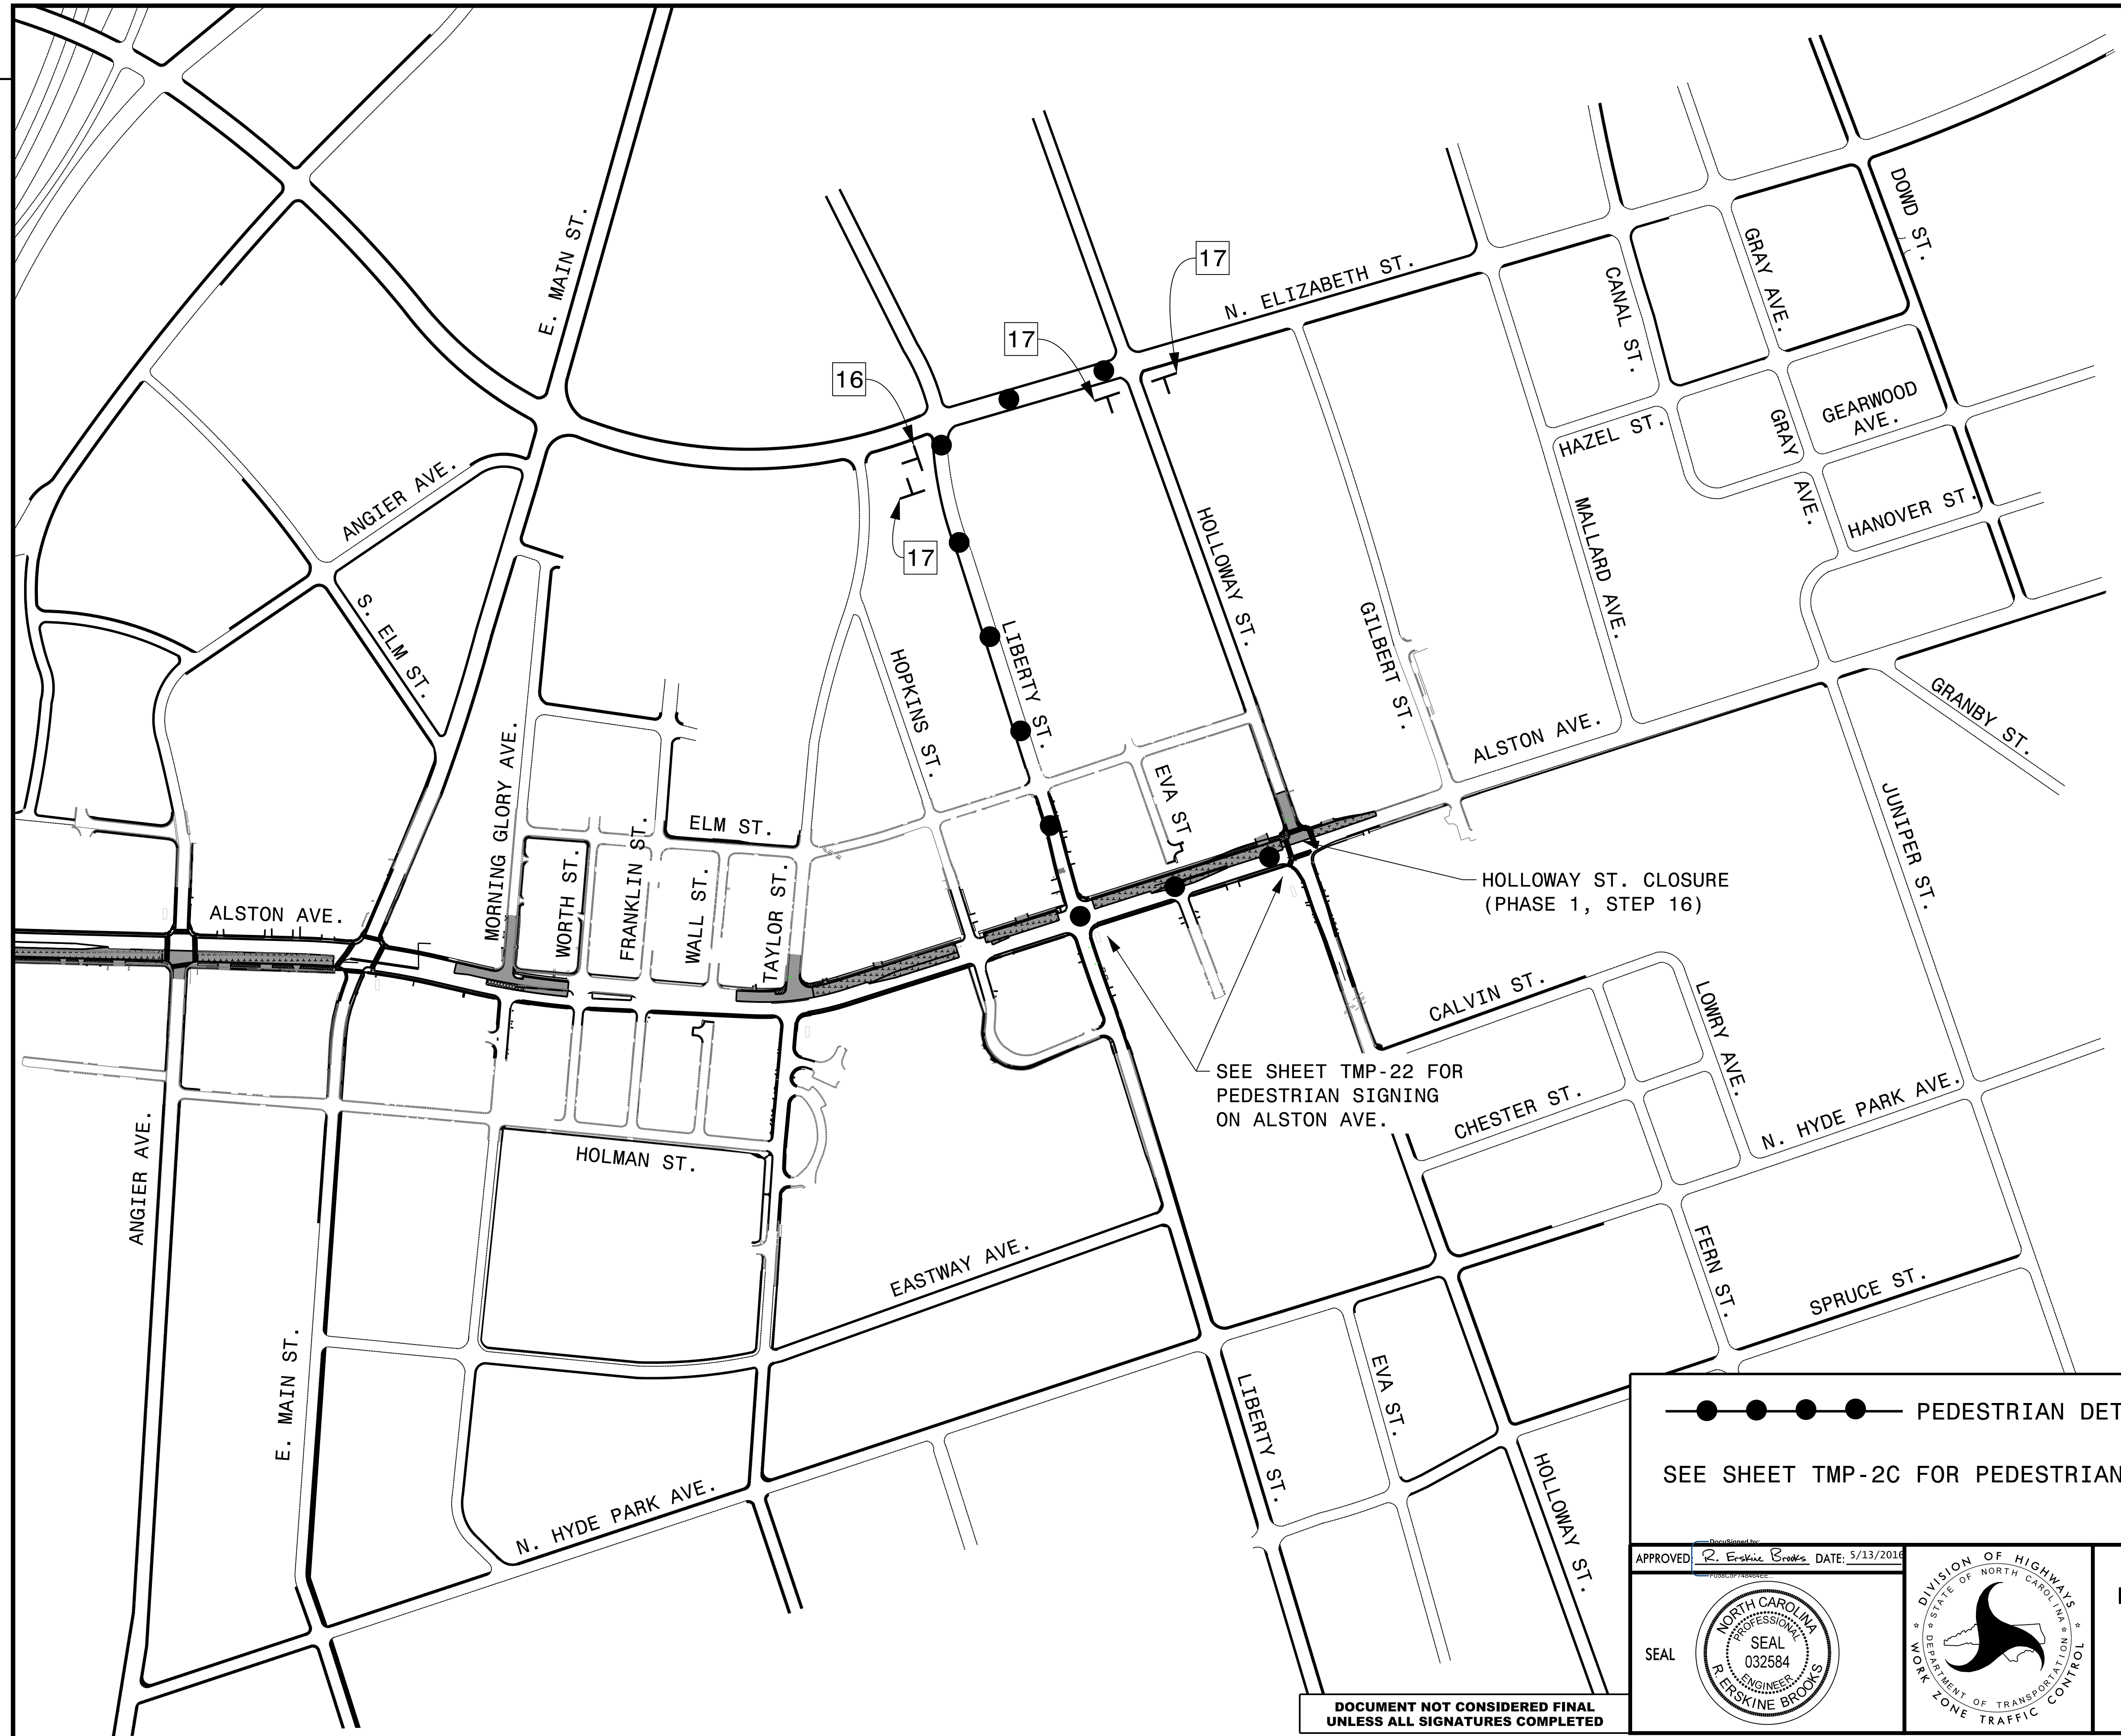

●●●● PEDESTRIAN DETOUR ROUTE

SEE SHEET TMP-2C FOR PEDESTRIAN SIGNING LEGEND

APPROVED  DATE: 5/13/2016		PEDESTRIAN DETOUR ROUTE PHASE 2 STEP 9
		

DOCUMENT NOT CONSIDERED FINAL UNLESS ALL SIGNATURES COMPLETED