


SIGN NUMBER: SP TYPE: D QUANTITY: 1 SIGN WIDTH: 2'-0" HEIGHT: 2'-6" TOTAL AREA: 5.0 Sq.Ft. BORDER TYPE: FLUSH RECESS: 0.38" WIDTH: 0.63" RADII: 1.5" NO. Z BARS: LENGTH:	BACKG COLOR: Orange COPY COLOR: Black <table border="1" style="width: 100%; height: 100px;"> <thead> <tr> <th>SYMBOL</th> <th>X</th> <th>Y</th> <th>WIDTH</th> <th>HEIGHT</th> </tr> </thead> <tbody> <tr><td> </td><td> </td><td> </td><td> </td><td> </td></tr> <tr><td> </td><td> </td><td> </td><td> </td><td> </td></tr> <tr><td> </td><td> </td><td> </td><td> </td><td> </td></tr> <tr><td> </td><td> </td><td> </td><td> </td><td> </td></tr> <tr><td> </td><td> </td><td> </td><td> </td><td> </td></tr> <tr><td> </td><td> </td><td> </td><td> </td><td> </td></tr> <tr><td> </td><td> </td><td> </td><td> </td><td> </td></tr> <tr><td> </td><td> </td><td> </td><td> </td><td> </td></tr> </tbody> </table> MAT'L: 0.125" (3.2 mm) ALUMINUM	SYMBOL	X	Y	WIDTH	HEIGHT	DESIGN BY: LLT PROJECT ID: U-3308 CHECKED BY: DHK DIV: 4 DATE: Sep 22, 2014
SYMBOL	X	Y	WIDTH	HEIGHT	

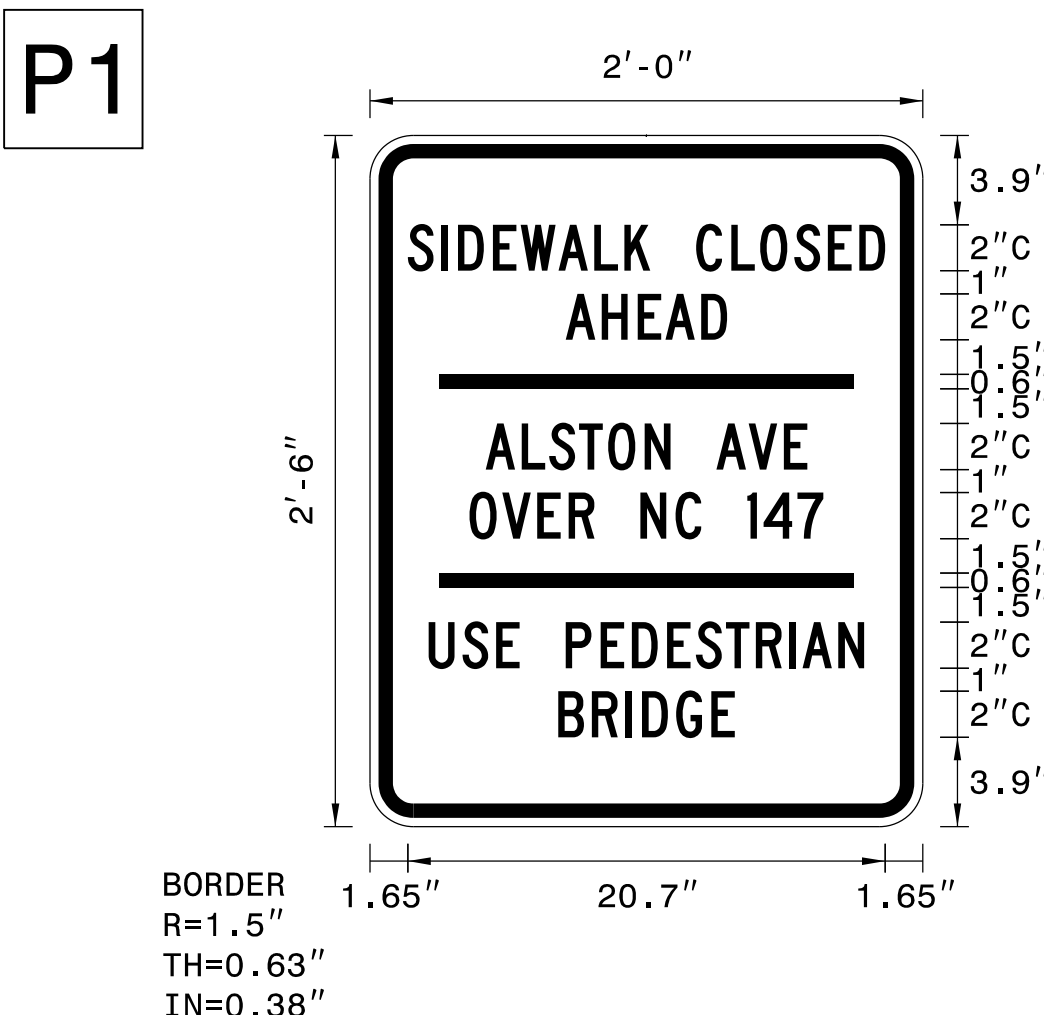


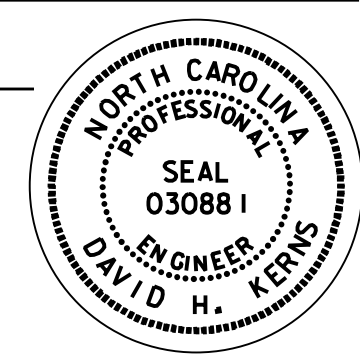

BORDER R=1.5" TH=0.63" IN=0.38"

USE NOTES: 1,2

- Legend and border shall be direct applied non reflective sheeting.
- Background shall be Grade C reflective sheeting.

Letter spacings are to start of next letter																Series/Size Text Length	
S	I	D	E	W	A	L	K	C	L	O	S	E	D			C 2000	
1.6	3.1	3.8	5.3	6.5	8.2	9.7	11	12.2	14.2	15.7	16.9	18.4	19.9	21.2			20.7
A	H	E	A	D													C 2000
8.5	10.1	11.6	12.8	14.4													7
A	L	S	T	O	N	A	V	E									C 2000
5	6.6	7.8	9.1	10.3	11.9	13	15	16.4	18								14
O	V	E	R	N	C	1	4	7									C 2000
4.3	5.7	7.3	8.6	9.7	11.7	13.3	14.4	16.4	17.1	18.6							15.4
U	S	E	P	E	D	E	S	T	R	I	A	N					C 2000
2.6	4	5.5	6.5	8.5	10	11.4	12.9	14.2	15.5	16.8	18.2	18.8	20.3				18.9
B	R	I	D	G	E												C 2000
8.2	9.6	11.1	11.8	13.3	14.8												7.7

5/12/2016 12:36:44 PM C:\pwworking\tpo\d0487729\U-3308_TMP-02AC thru 02AT.dgn

APPROVED:  DATE: 5/12/2016 		<h2 style="margin: 0;">SPECIAL SIGN DESIGN</h2>
DOCUMENT NOT CONSIDERED FINAL UNLESS ALL SIGNATURES COMPLETED		