

SIGN NUMBER: SP
TYPE: D
QUANTITY: 1
SIGN WIDTH: 2'-0"
HEIGHT: 2'-0"
TOTAL AREA: 4.0 Sq.Ft.
BORDER TYPE: FLUSH
RECESS: 0.38"
WIDTH: 0.63"
RADII: 1.5"

BACKG COLOR: Orange
COPY COLOR: Black

SYMBOL	X	Y	WIDTH	HEIGHT

NO. Z BARS: **MAT'L:** 0.125" (3.2 mm) ALUMINUM
LENGTH:

USE NOTES: 1,2

1. Legend and border shall be direct applied non reflective sheeting.
 2. Background shall be Grade C reflective sheeting.

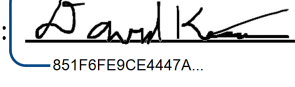
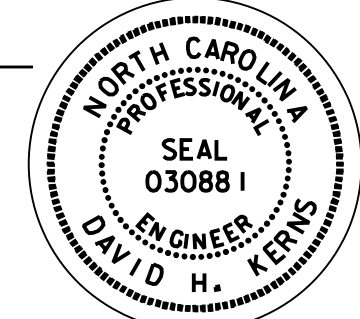

DESIGN BY: LLT **CHECKED BY:** DHK
PROJECT ID: U-3308 **DIV:** 4 **DATE:** Sep 22, 2014

BORDER
 R=1.5"
 TH=0.63"
 IN=0.38"

Letter spacings are to start of next letter

Letter Spacing Data																Series/Size	Text Length	
S	I	D	E	W	A	L	K		C	L	O	S	E	D				C 2000
1.6	3.1	3.8	5.3	6.5	8.2	9.7	11	12.2	14.2	15.7	16.9	18.4	19.9	21.2				20.7
A	H	E	A	D														C 2000
8.5	10.1	11.6	12.8	14.4														7
U	S	E		A	L	T	E	R	N	A	T	E						C 2000
3.1	4.5	6	7	9	10.6	11.7	13	14.4	15.8	17.2	18.6	19.9					17.9	
R	O	U	T	E														C 2000
8.6	10.1	11.6	13	14.3														6.7

5/12/2016 12:36:46 PM
 C:\pwworking\tpa\d0487729\U-3308_TMP-02AC thru 02AT.dgn

APPROVED:  DATE: 5/12/2016 		SPECIAL SIGN DESIGN
DOCUMENT NOT CONSIDERED FINAL UNLESS ALL SIGNATURES COMPLETED		