


MATCHLINE -LALT- STA. 26+50, SEE SHEET TMP-9

MATCHLINE -LALT- STA. 40+00, SEE SHEET TMP-11

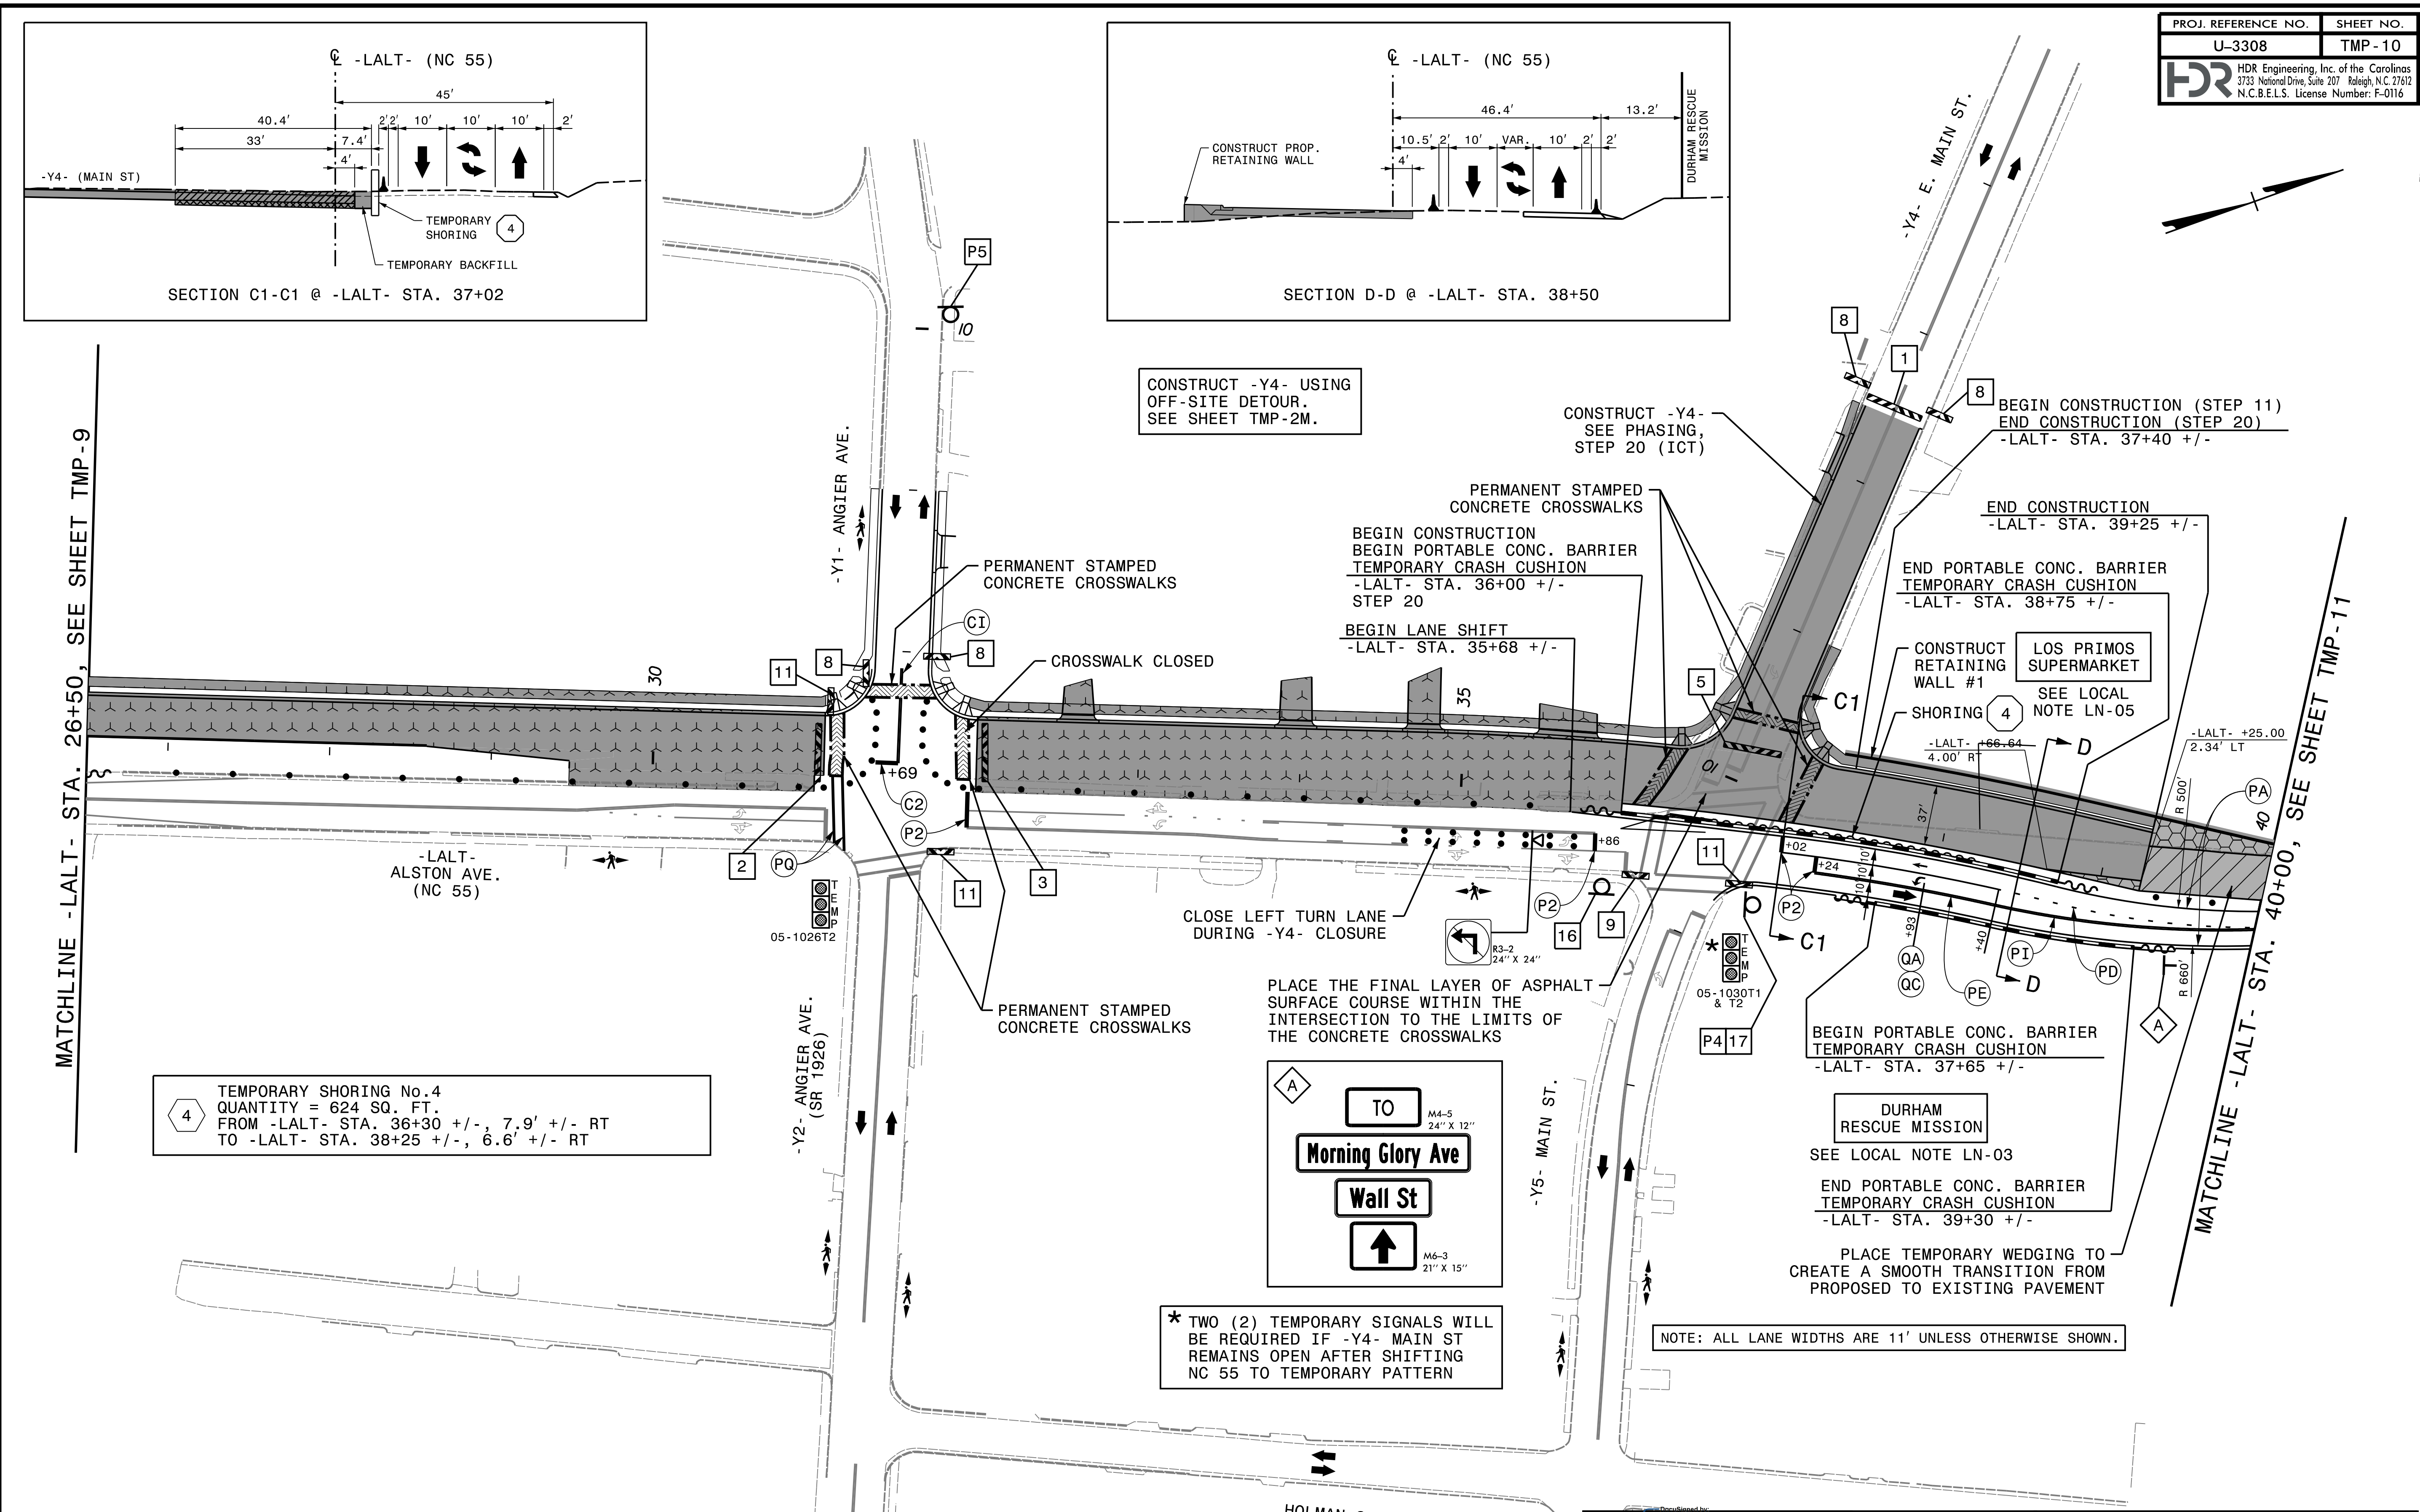

4 TEMPORARY SHORING No.4
 QUANTITY = 624 SQ. FT.
 FROM -LALT- STA. 36+30 +/-, 7.9' +/- RT
 TO -LALT- STA. 38+25 +/-, 6.6' +/- RT

TO M4-5
 24" X 12"
Morning Glory Ave
 Wall St
 M6-3
 21" X 15"

* TWO (2) TEMPORARY SIGNALS WILL BE REQUIRED IF -Y4- MAIN ST REMAINS OPEN AFTER SHIFTING NC 55 TO TEMPORARY PATTERN


NOTE: ALL LANE WIDTHS ARE 11' UNLESS OTHERWISE SHOWN.


REVISIONS

PLOT DRIVER: NCDOT_pdf_color_eng_50.plt
 USER: erbrooks
 PENTABLE: NCDOT_tcp.tbl
 DATE: 5/12/2016
 TIME: 4:00:20 PM
 FILE: c:\pwworking\tpa\d0487729\U-3308_TMP-TMP-10.dgn


SEE SHEET TMP-2C FOR BARRICADE DETAILS

DOCUMENT NOT CONSIDERED FINAL UNLESS ALL SIGNATURES COMPLETED

APPROVED  DATE: 5/13/2016

SEAL


STATE OF NORTH CAROLINA
 DEPARTMENT OF TRANSPORTATION
 WORK ZONE TRAFFIC CONTROL



PHASE 1
 STEPS 11 - 20