

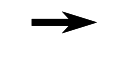

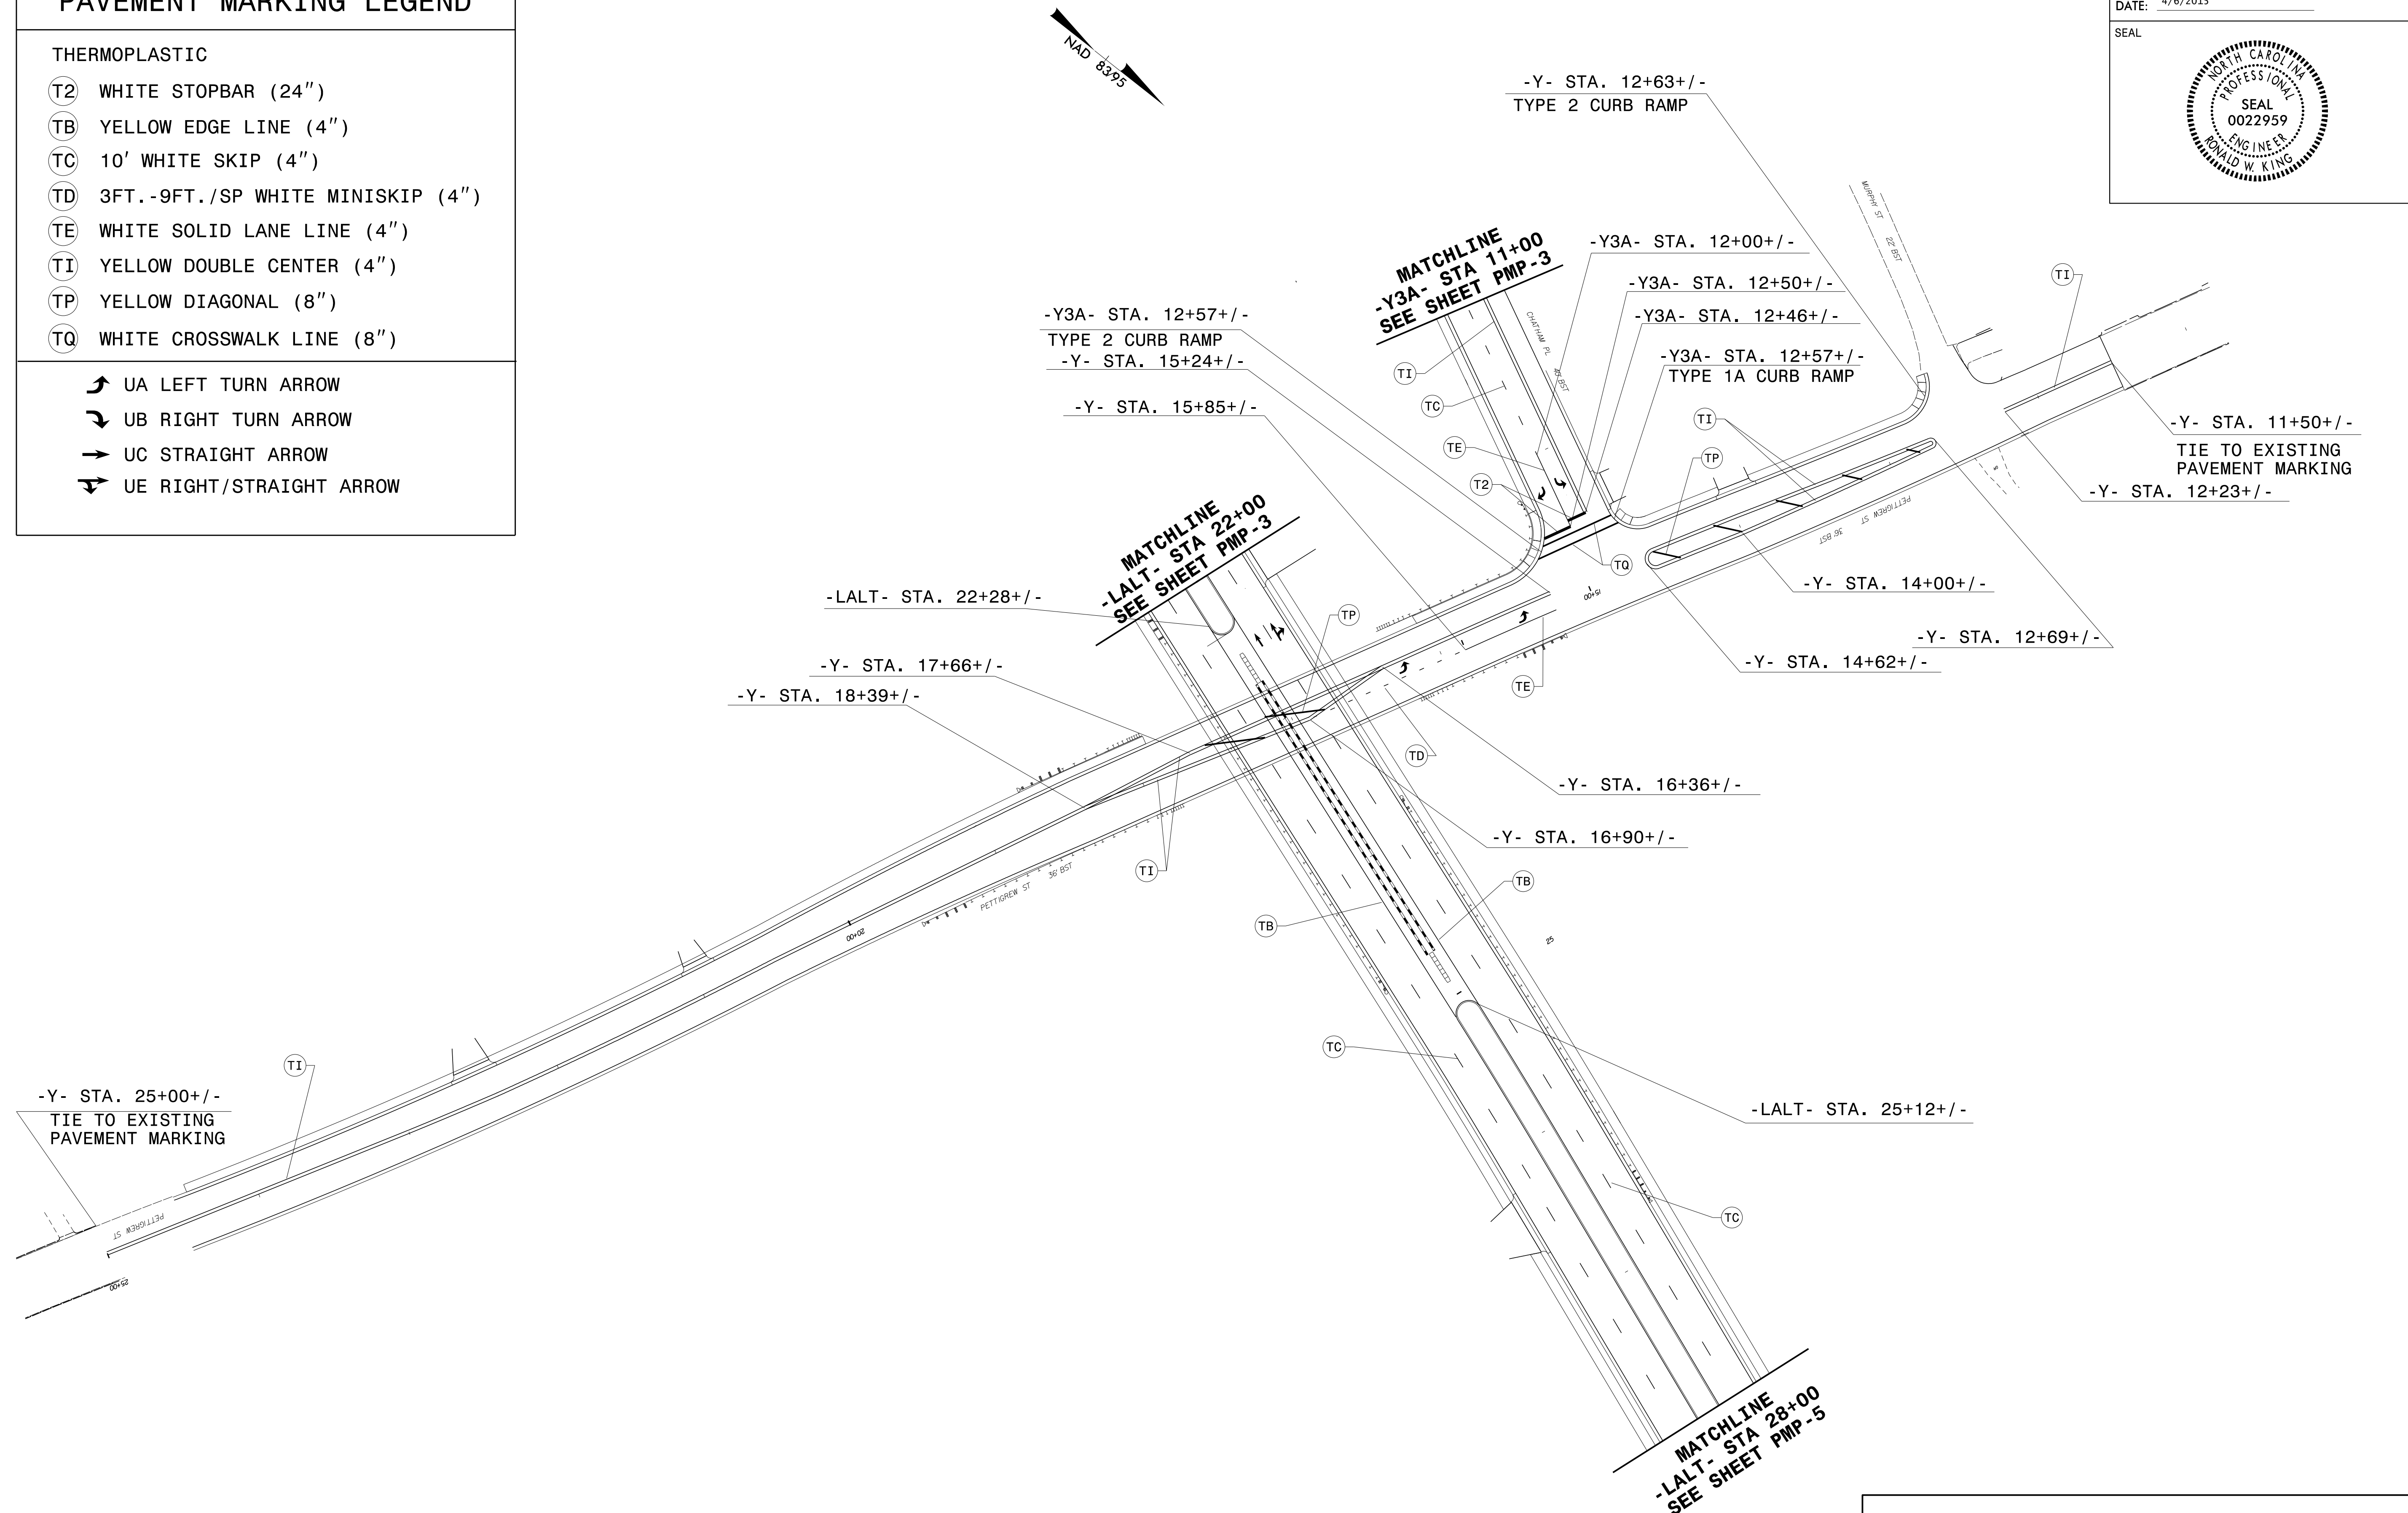


SYMBOL AND PAVEMENT MARKING LEGEND	
THERMOPLASTIC	
(T2)	WHITE STOPBAR (24")
(TB)	YELLOW EDGE LINE (4")
(TC)	10' WHITE SKIP (4")
(TD)	3FT. -9FT./SP WHITE MINISKIP (4")
(TE)	WHITE SOLID LANE LINE (4")
(TI)	YELLOW DOUBLE CENTER (4")
(TP)	YELLOW DIAGONAL (8")
(TQ)	WHITE CROSSWALK LINE (8")
 UA LEFT TURN ARROW  UB RIGHT TURN ARROW  UC STRAIGHT ARROW  UE RIGHT/STRAIGHT ARROW	



PAVEMENT MARKING DETAIL

4/6/2015
P:\Projects-U\U3308-Traffic\Signing\CADD\PMU-U-3308-PMP-4.dgn
Insertions