



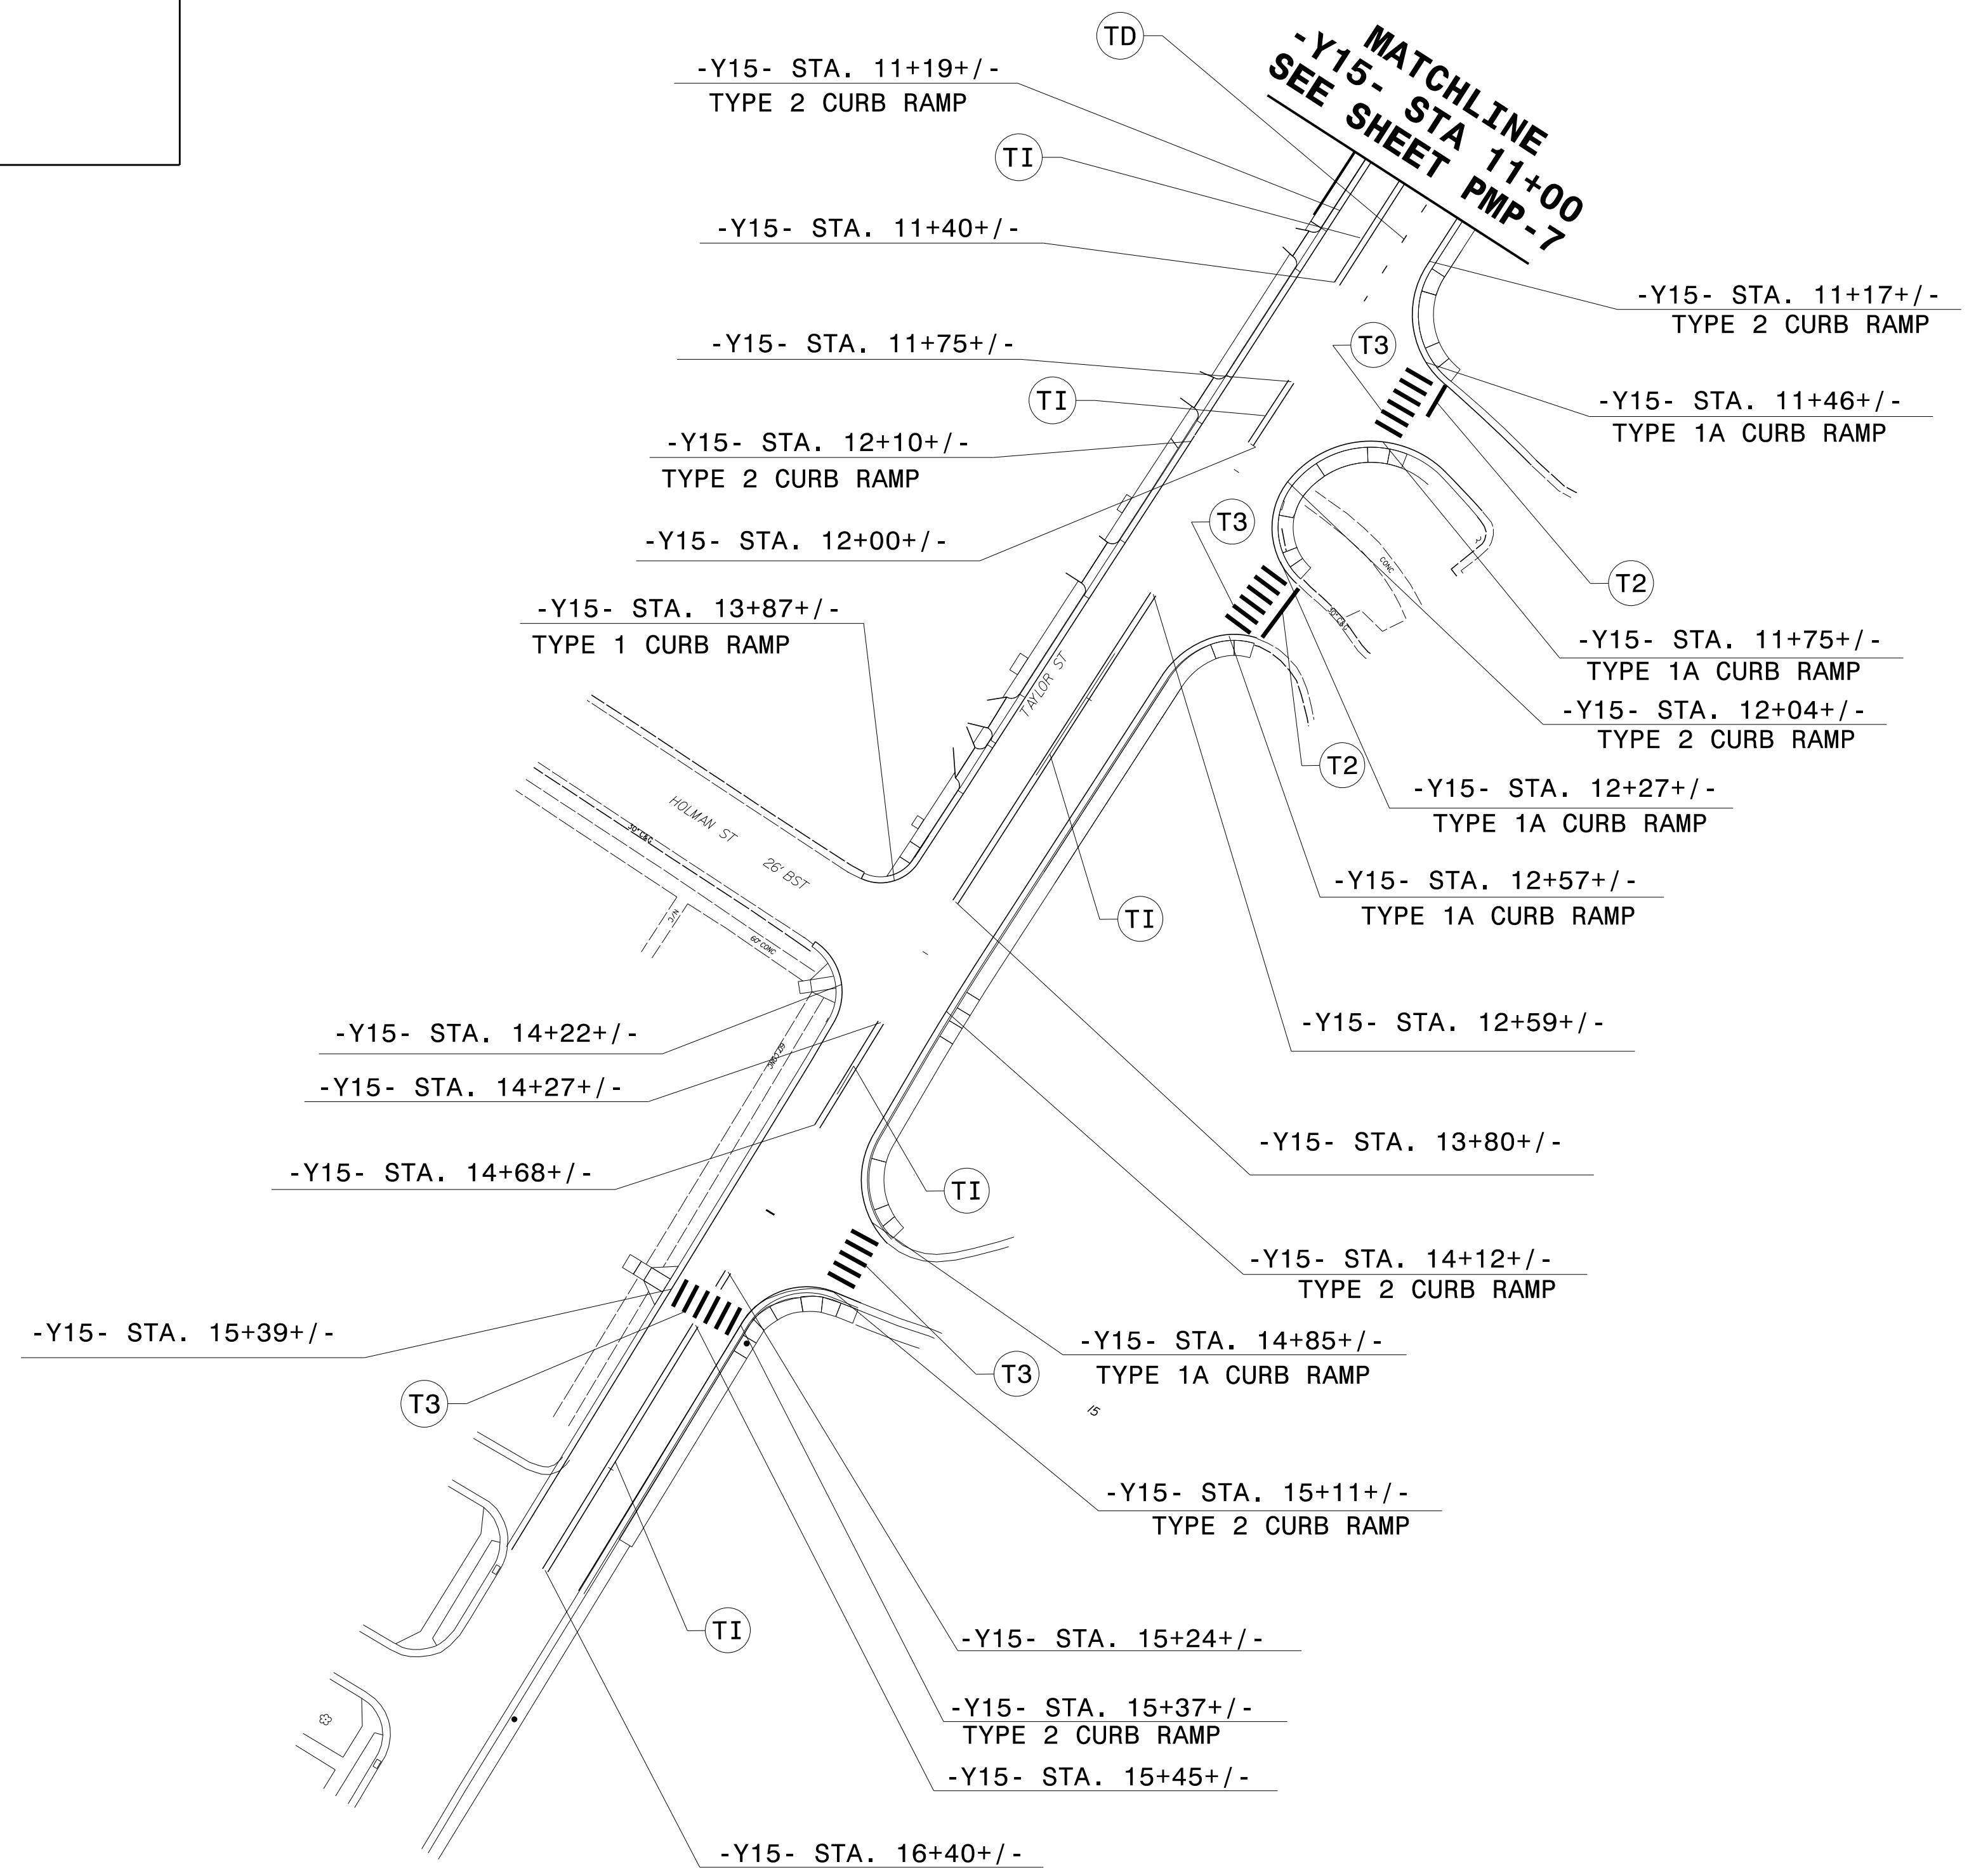

## SYMBOL AND PAVEMENT MARKING LEGEND

- THERMOPLASTIC
- (T2) WHITE STOPBAR (24")
  - (T3) WHITE CROSSWALK LINE (24")
  - (TD) 3FT.-9FT./SP WHITE MINISKIP (4")
  - (TE) WHITE SOLID LANE LINE (4")
  - (TI) YELLOW DOUBLE CENTER (4")

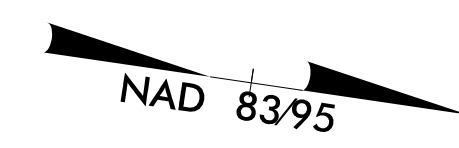

4/6/2015  
 P:\Projects-U\U3308-Traffic\Signing\CADD\PMU-U-3308-PMP-9.dgn  
 Jseris:rbns

**PAVEMENT MARKING DETAIL**