

R/W Revision 33114 JCL
Added Prop. 12' Driveway on Parcel 46 Off of Worth St.

8/17/99



4/13/2015
R:\Projects\33114\EC\33114.ec_r.dwg.ec_ps06.dgn
enabonora

INSTALL INLET PROTECTION IN ACCORDANCE WITH ENGINEER'S RECOMMENDATIONS

NOTE: UTILIZE SPECIAL STILLING BASIN AS STILLING BASIN WHERE APPLICABLE

NOTES: ANY DEVIATION FROM OPTIONS GIVEN WILL REQUIRE PRIOR APPROVAL BY ENGINEER.

ADDITIONAL EROSION CONTROL DEVICES MAY NEED TO BE INSTALLED AS DIRECTED BY THE ENGINEER.

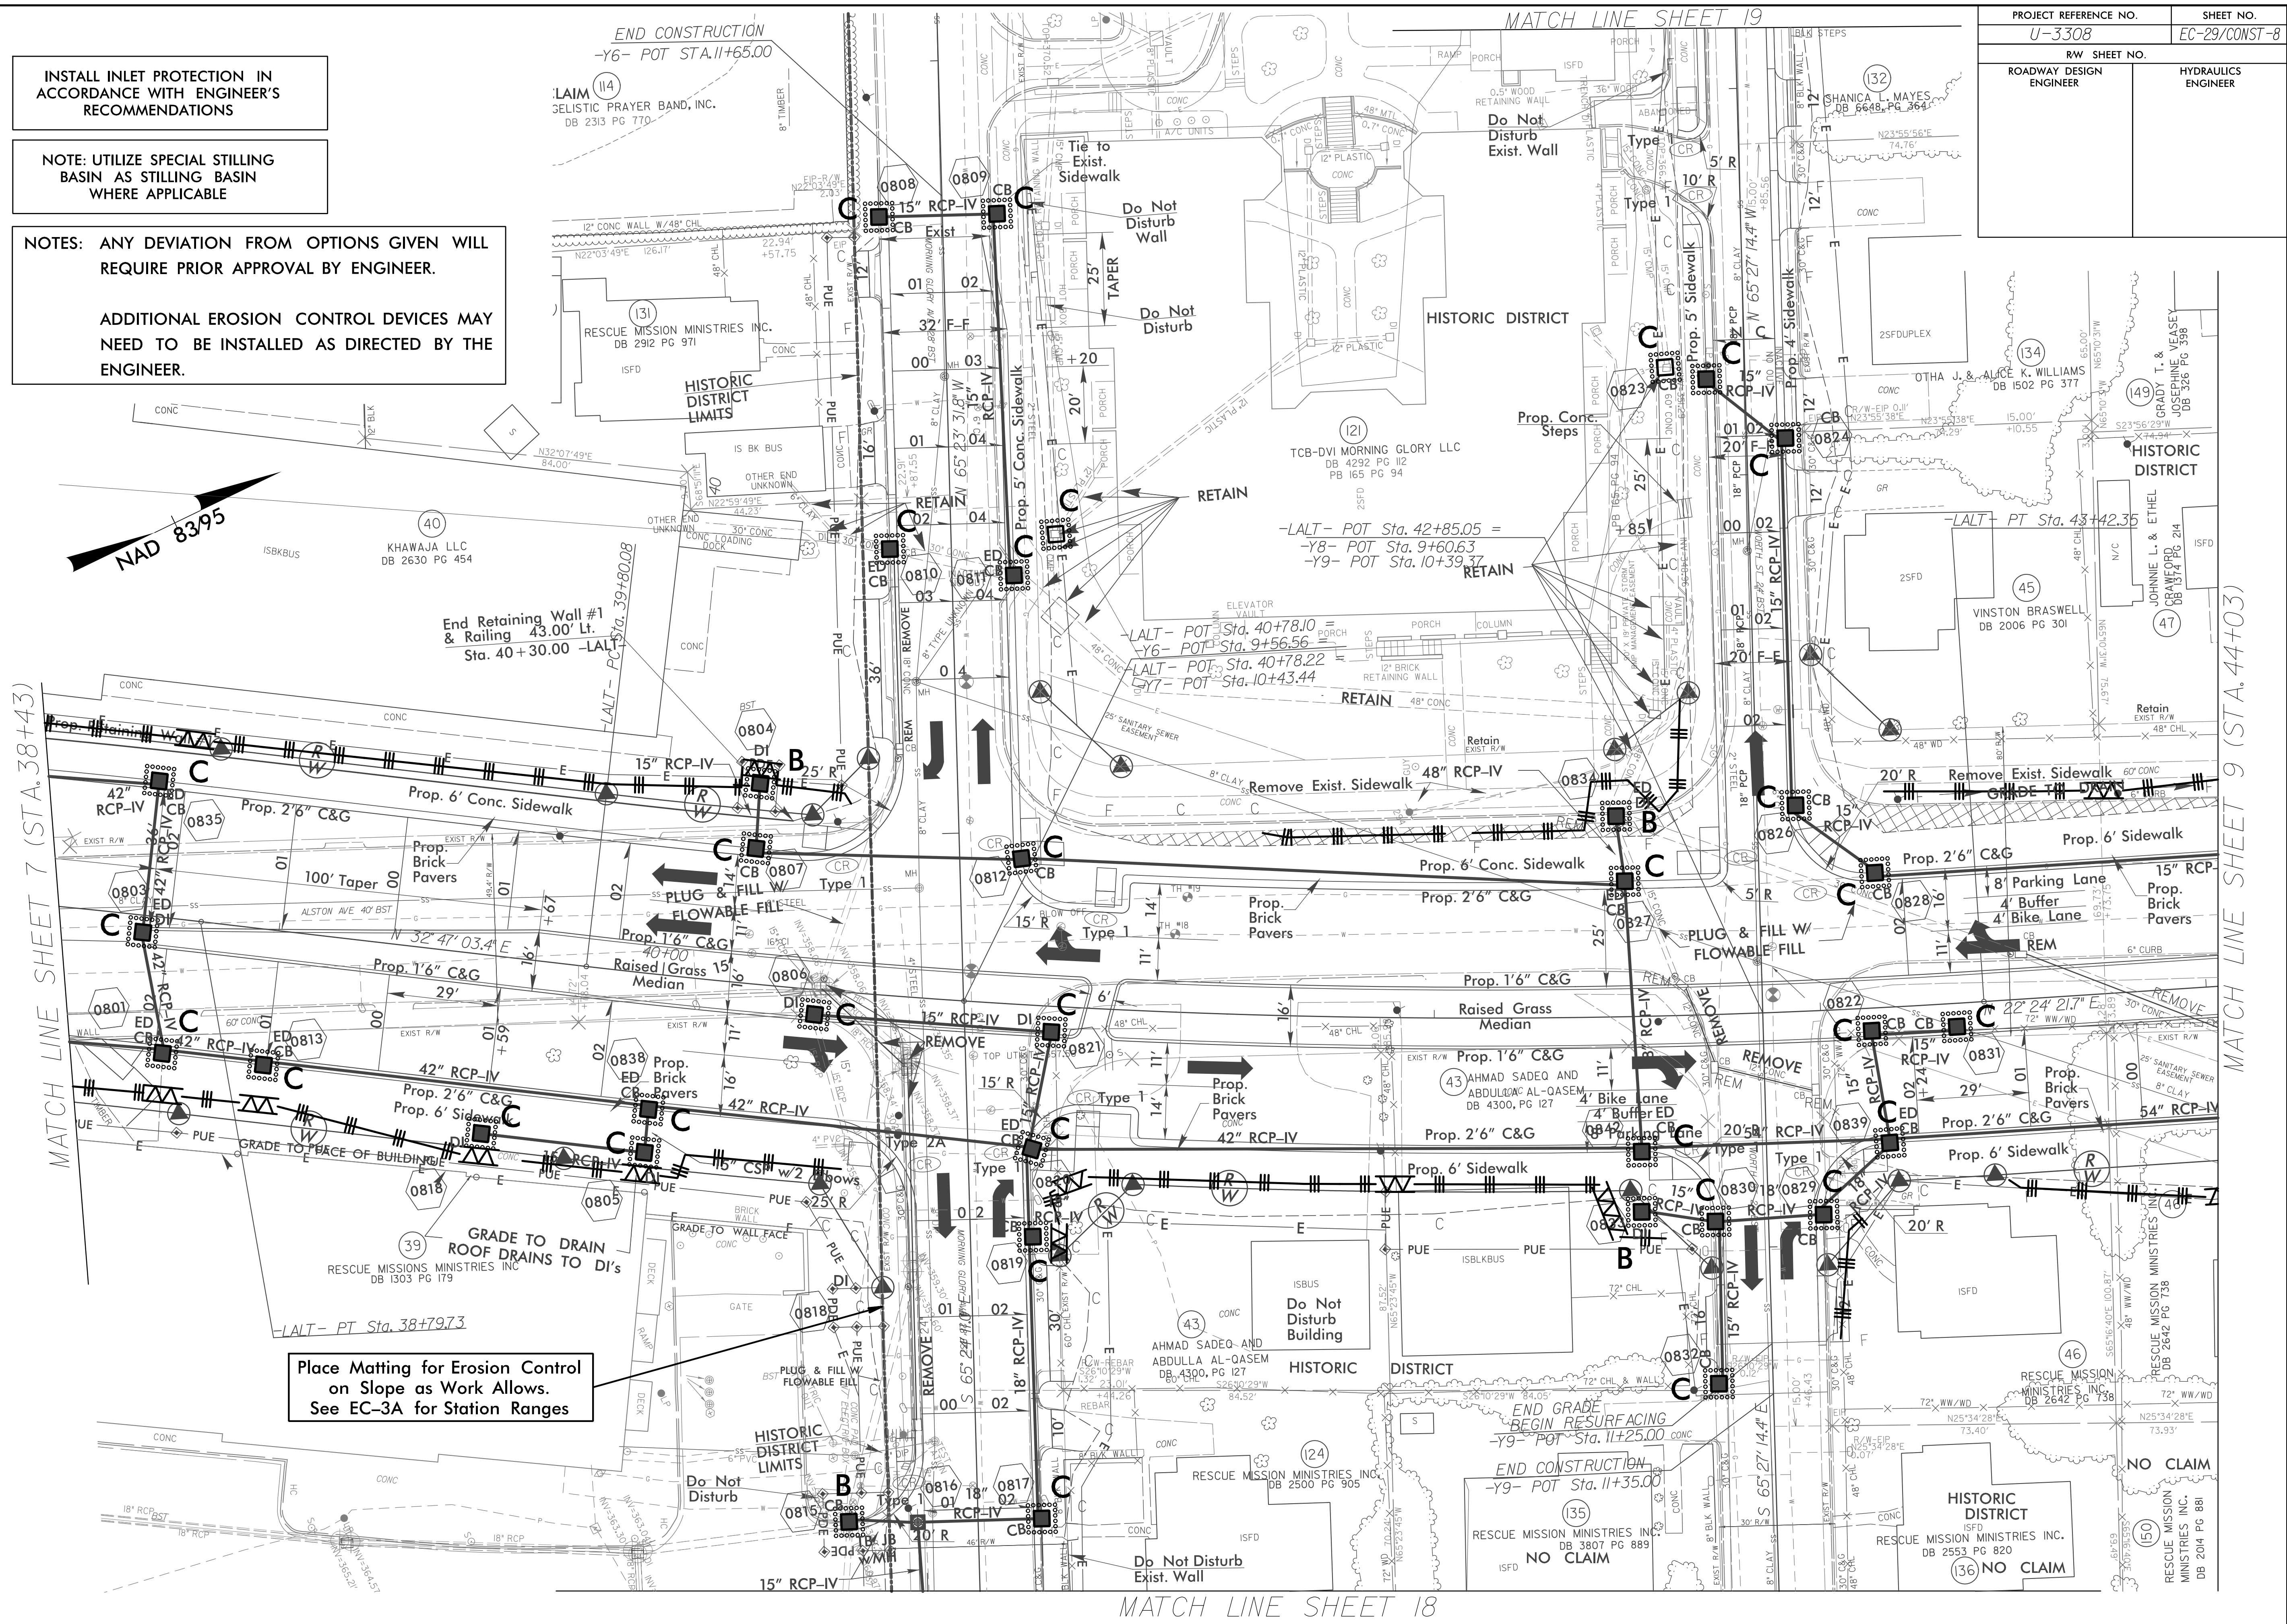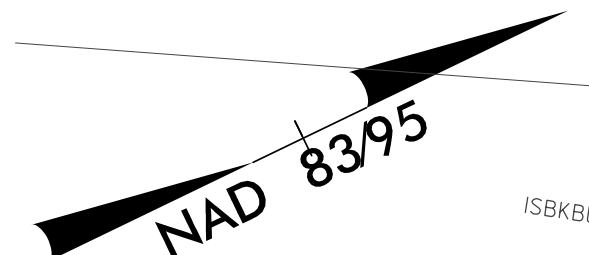

Place Matting for Erosion Control on Slope as Work Allows. See EC-3A for Station Ranges

MATCH LINE SHEET 18

MATCH LINE SHEET 9 (STA. 44+03)