


MATCHLINE - SEE SCP.4

MATCHLINE - SEE SCP.4

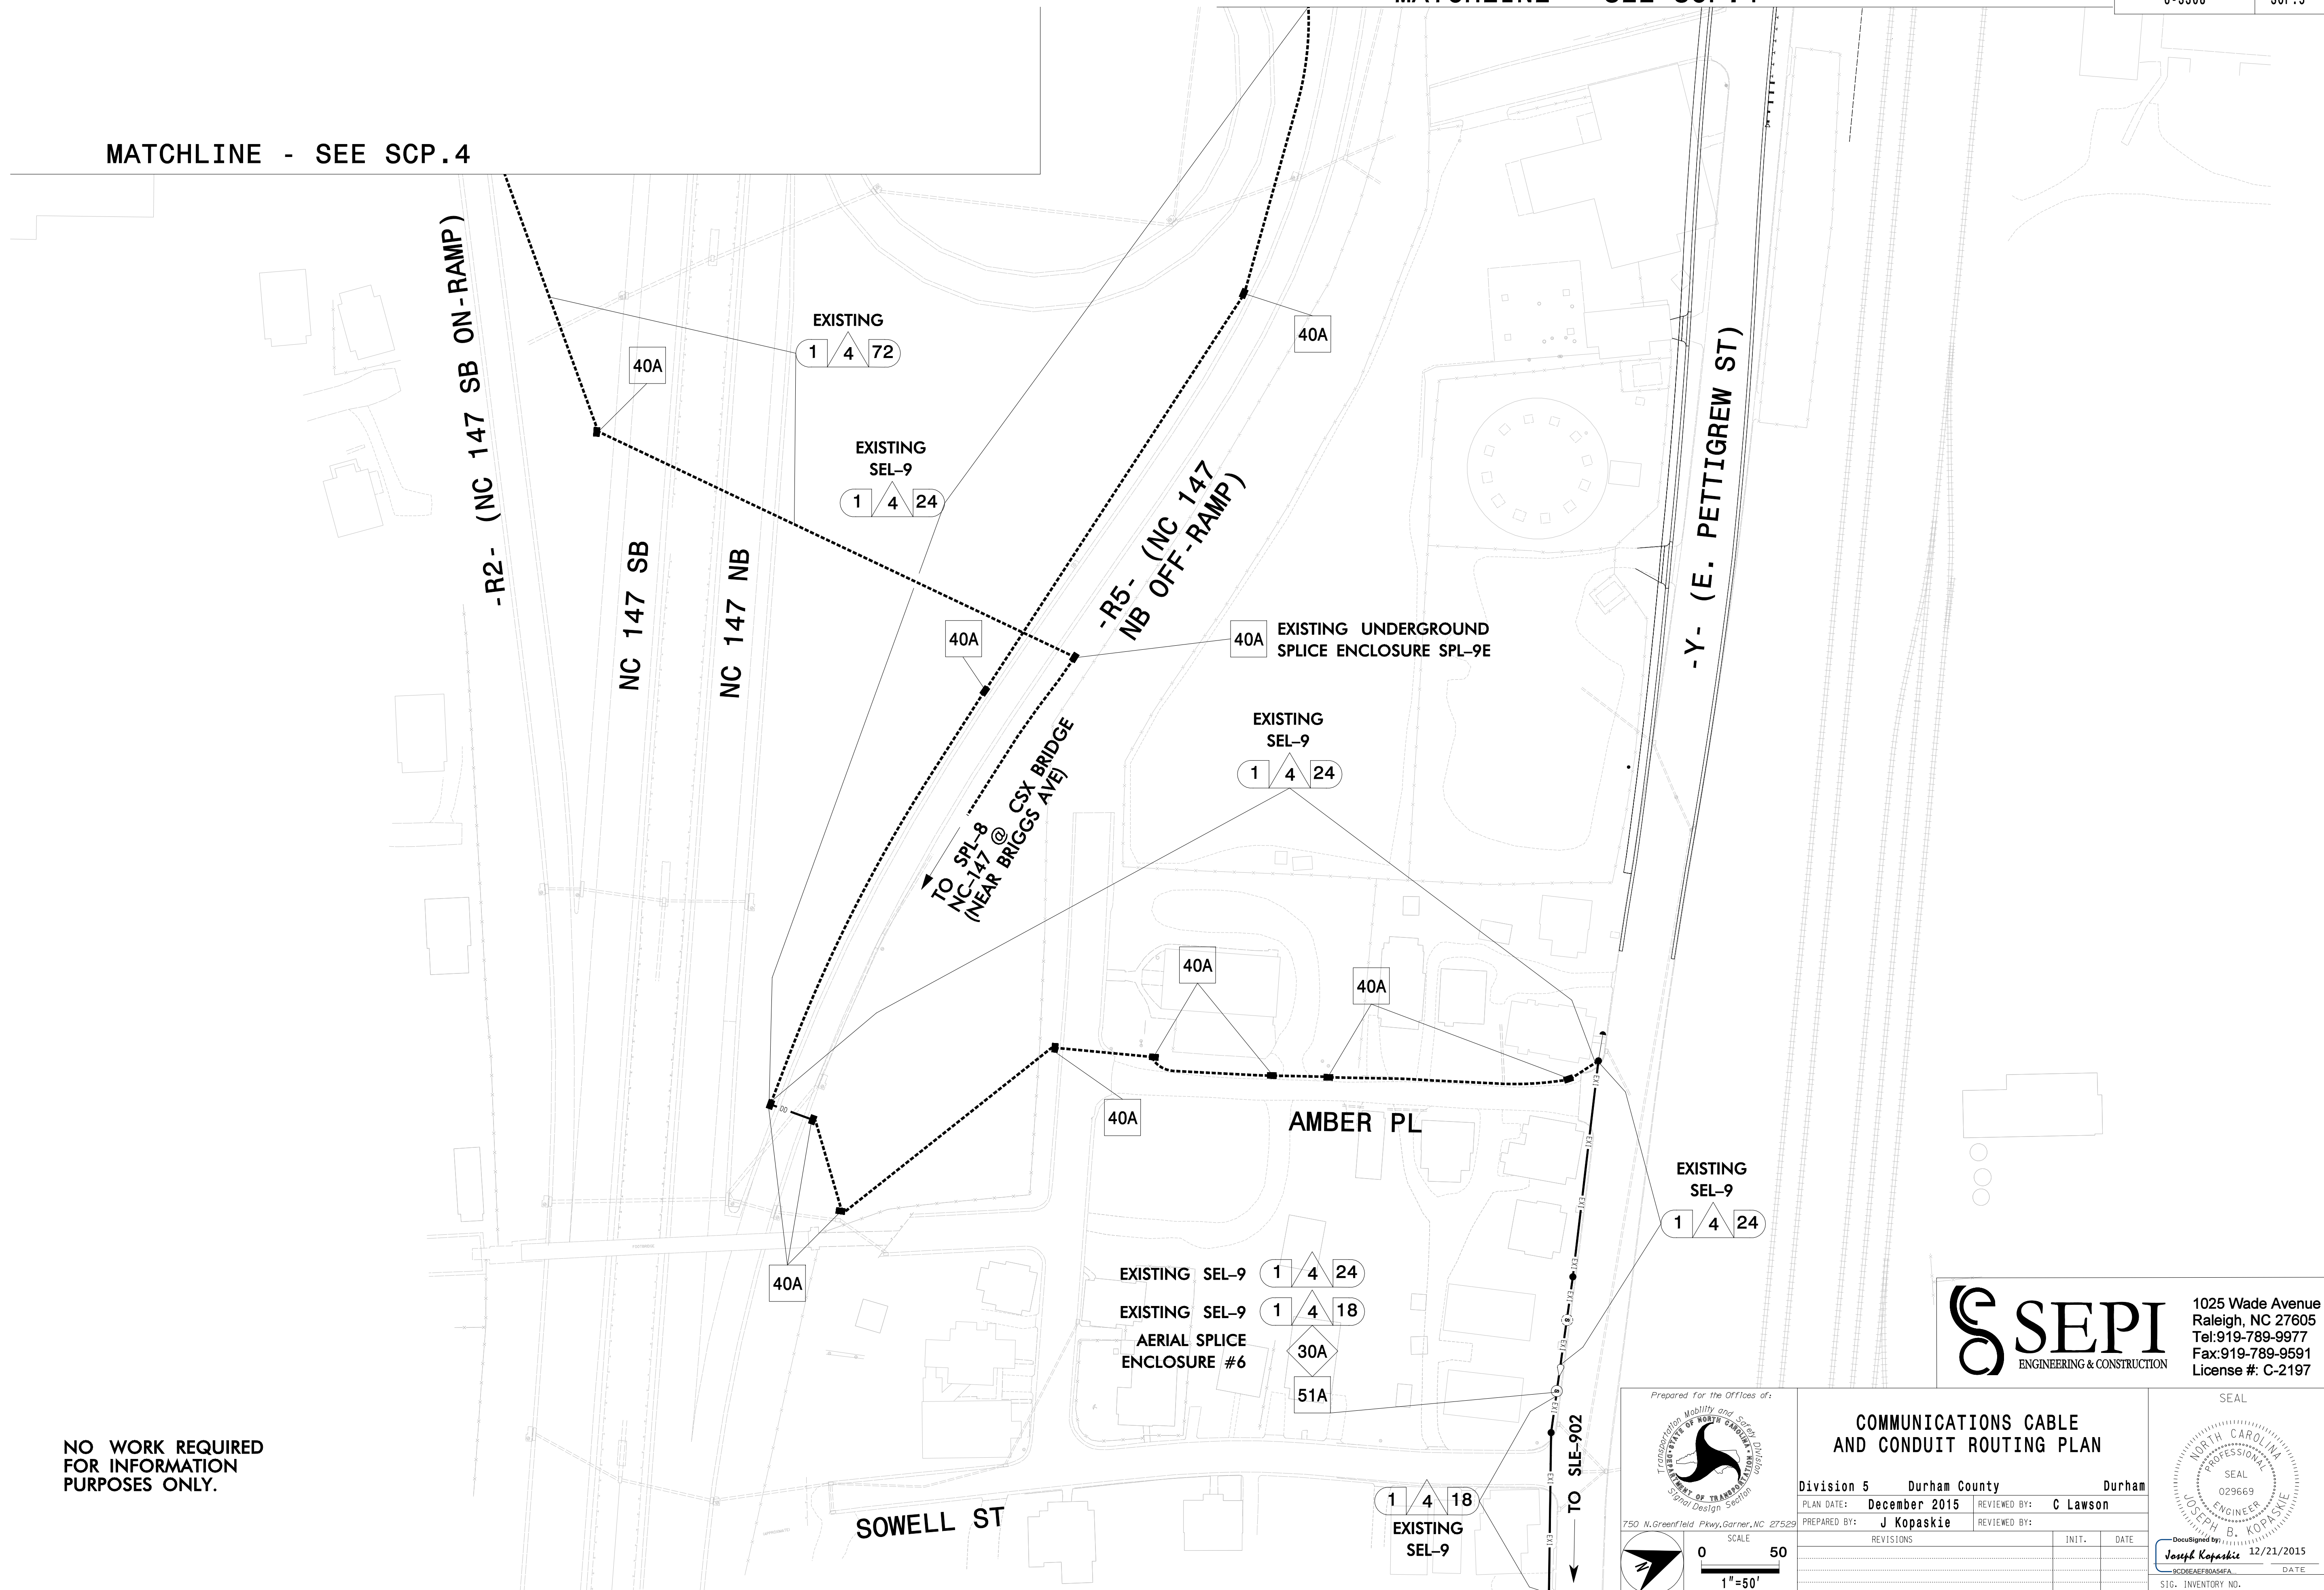

NO WORK REQUIRED FOR INFORMATION PURPOSES ONLY.

12/21/2015 6:41:48 AM J.Kopaskie

SEPI
ENGINEERING & CONSTRUCTION

1025 Wade Avenue
Raleigh, NC 27605
Tel: 919-789-9977
Fax: 919-789-9591
License #: C-2197

Prepared For the Office of:

 750 N. Greenfield Pkwy, Garner, NC 27529

COMMUNICATIONS CABLE AND CONDUIT ROUTING PLAN

Division 5 Durham County Durham

PLAN DATE: December 2015 REVIEWED BY: C Lawson

PREPARED BY: J Kopaskie REVIEWED BY:

REVISIONS	INIT.	DATE

12/21/2015

SEAL

SIG. INVENTORY NO.