

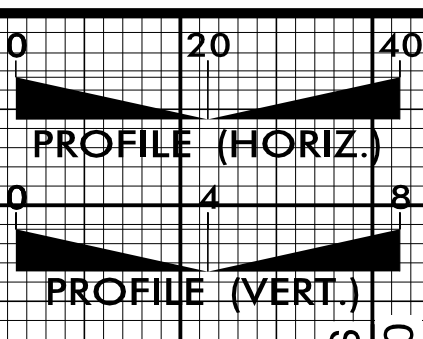


5/28/99

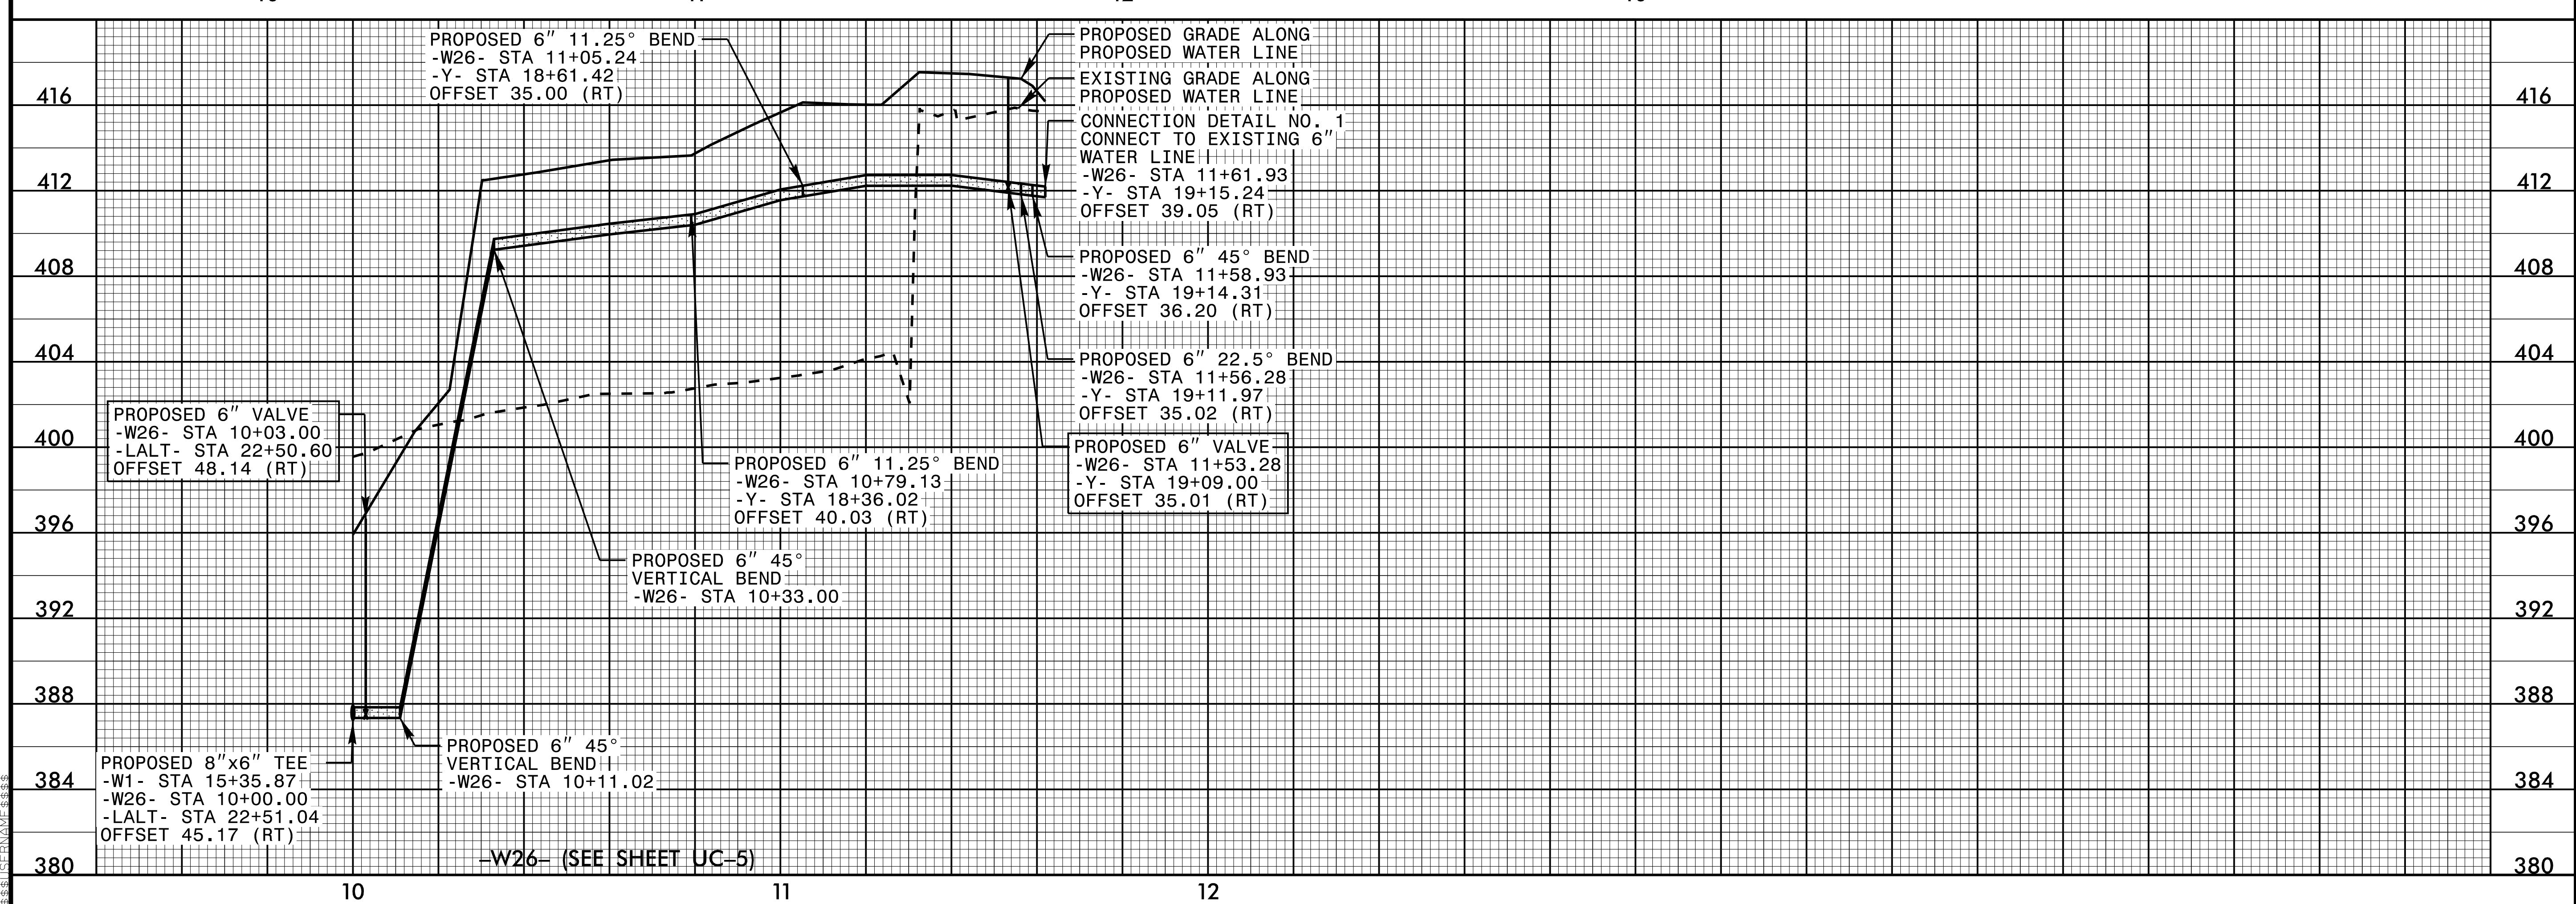

RESTRAINED JOINT PIPE

PROJECT REFERENCE NO. U-3308	SHEET NO. UC-38
DESIGNED BY: DGB	
DRAWN BY: JGB	
CHECKED BY: KFC	
APPROVED BY: JJW	NORTH CAROLINA DEPARTMENT OF TRANSPORTATION UTILITIES ENGINEERING SEC. PHONE: (919) 707-6690 FAX: (919) 250-4151
PREPARED IN THE OFFICE OF <b>Kimley»Horn</b> P.O. BOX 33068 RALEIGH, NORTH CAROLINA 27636-3068 PHONE: (919) 677-2000 FAX: (919) 677-2050 PE NO. P-0102	

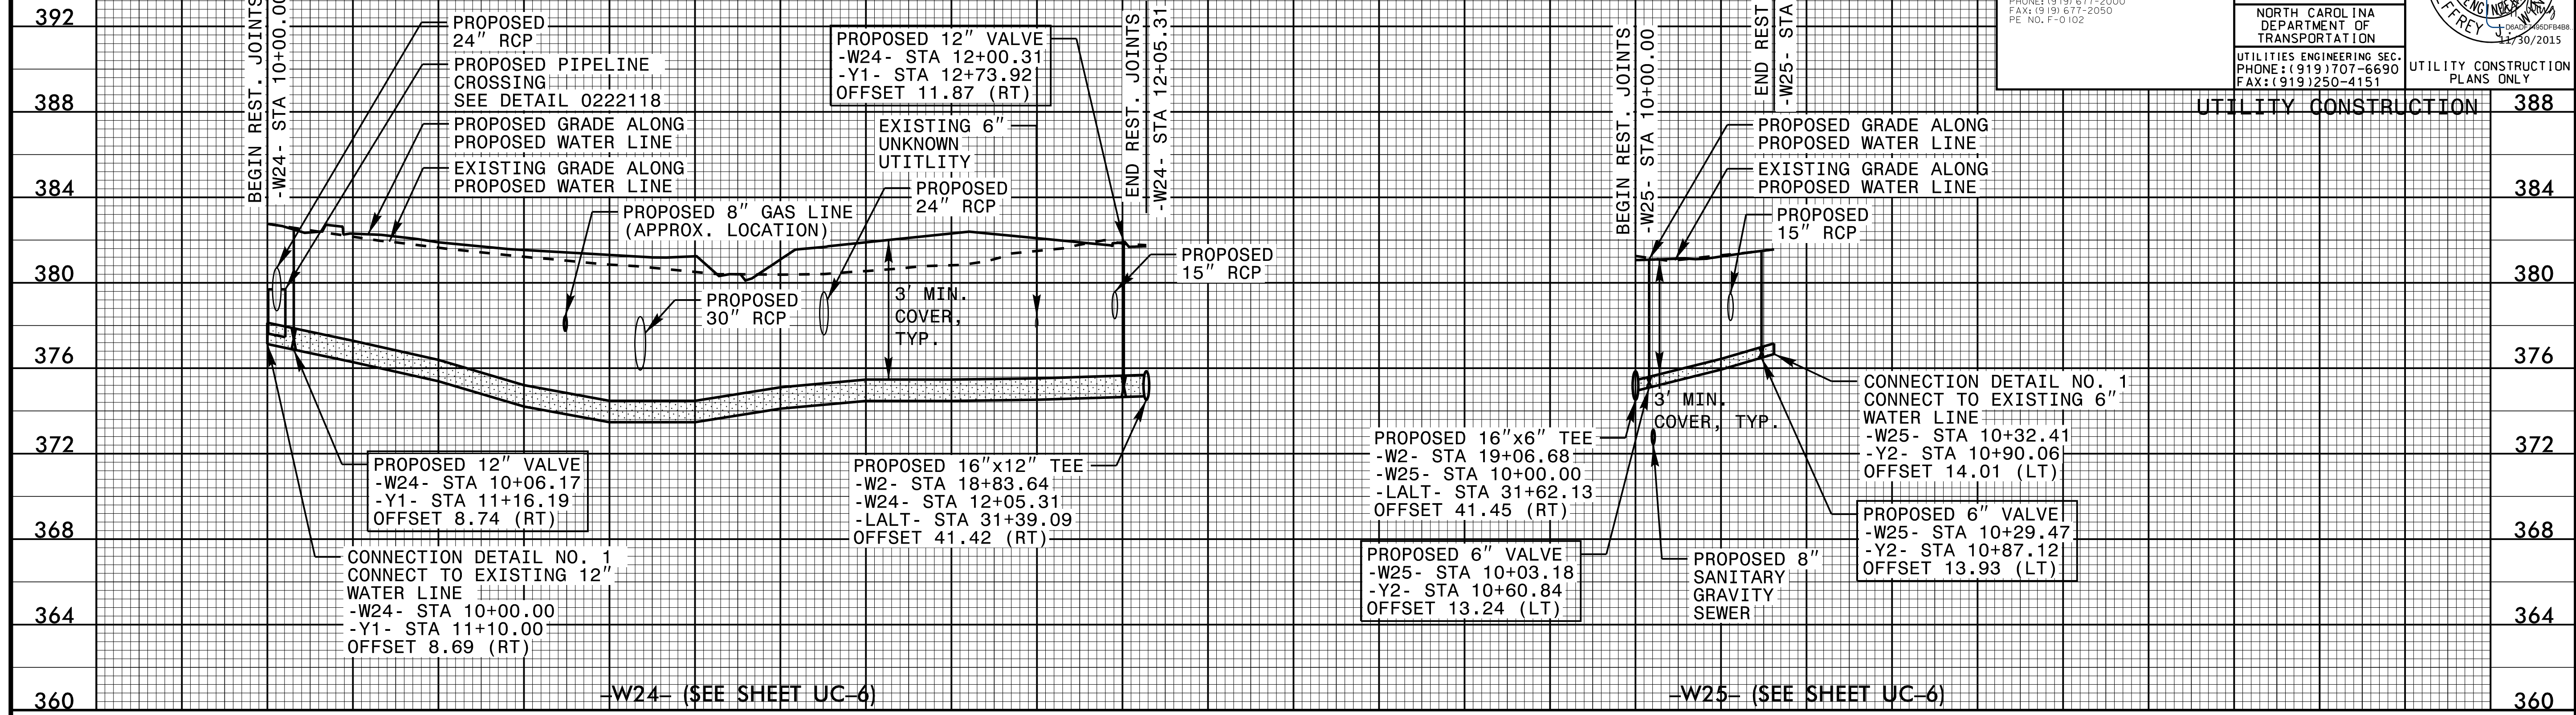

5/28/99