
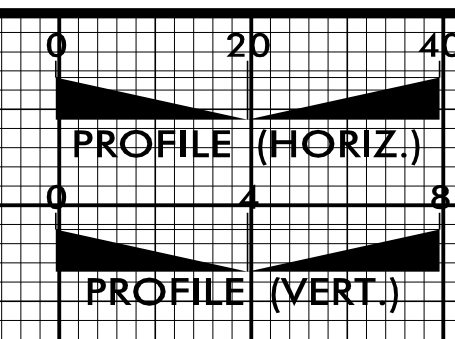


5/28/99

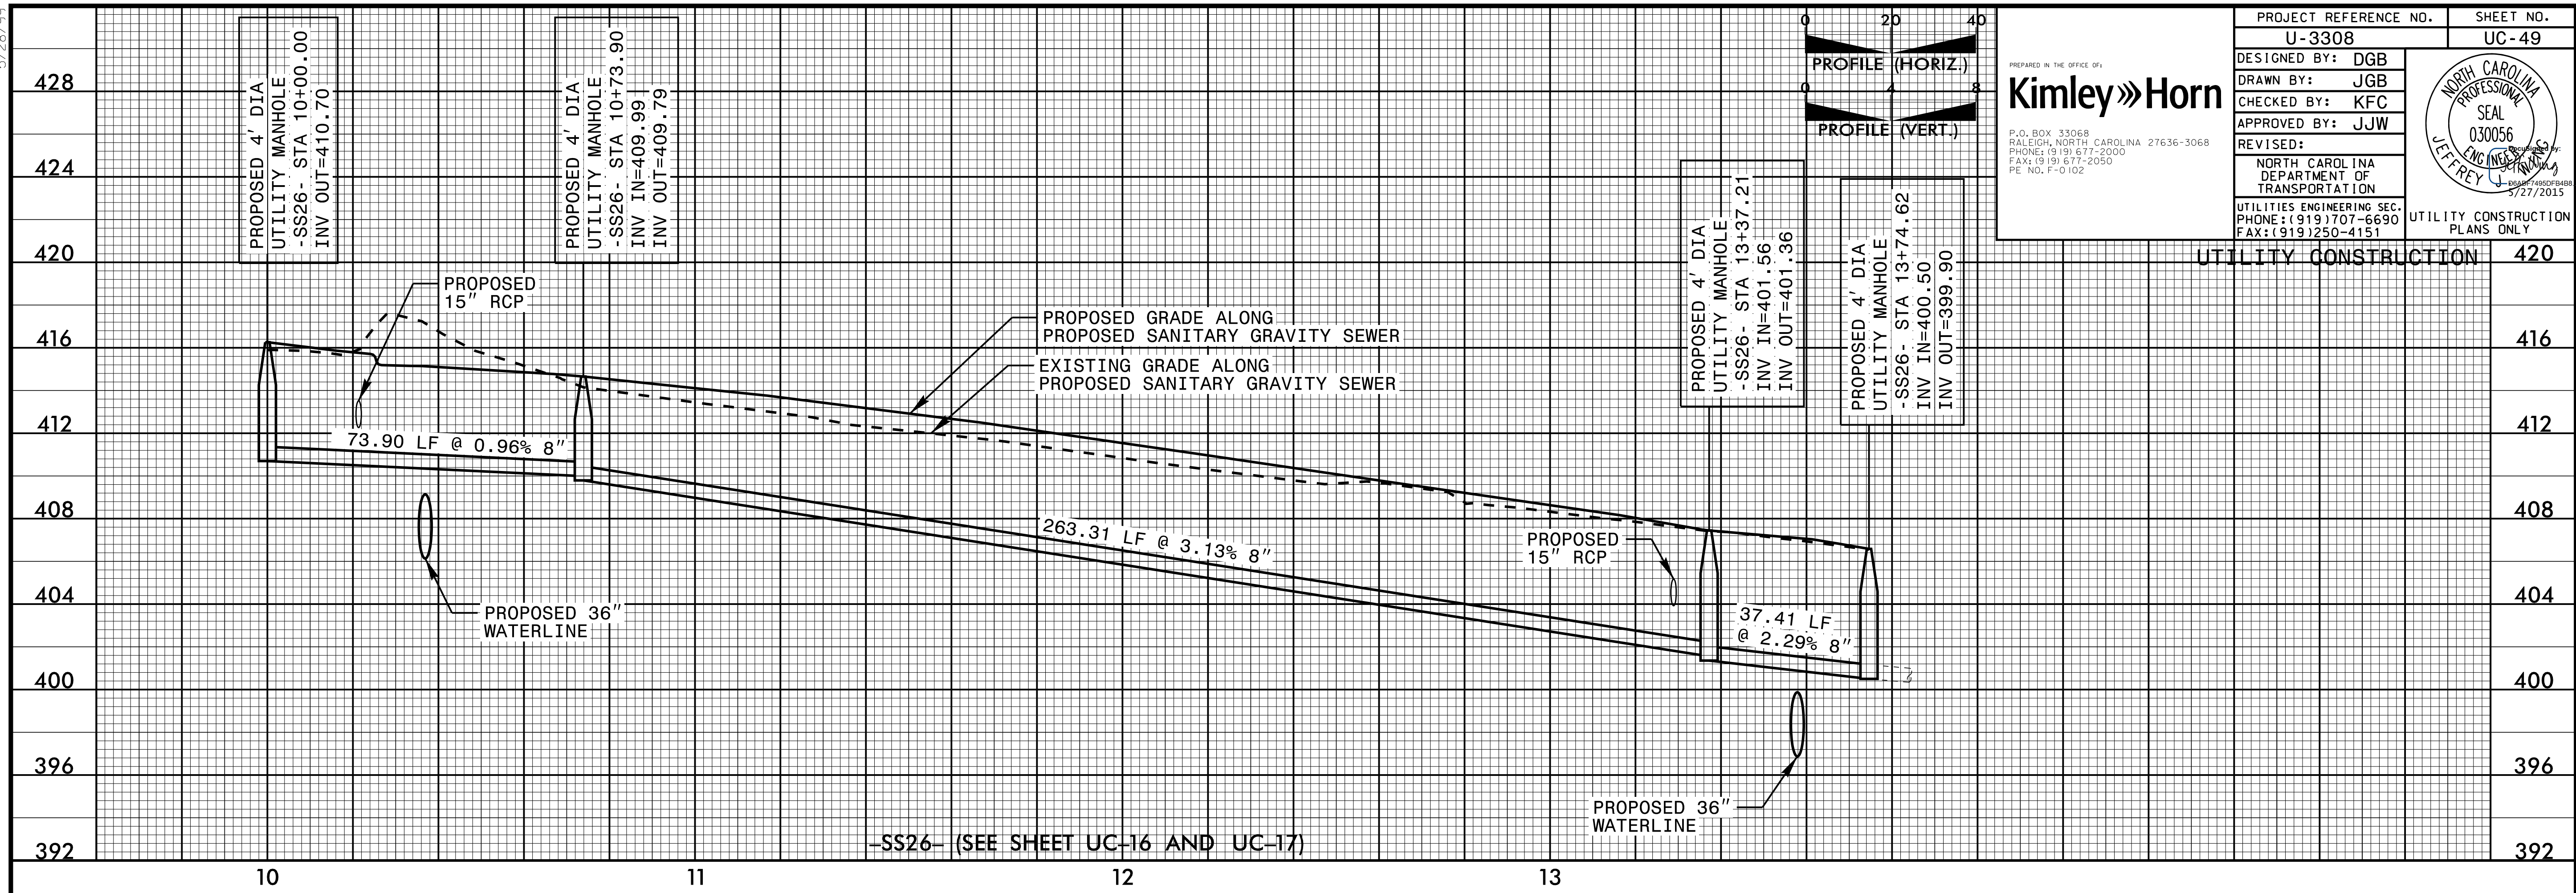

PROJECT REFERENCE NO. U-3308 SHEET NO. UC-49

DESIGNED BY: DGB
 DRAWN BY: JGB
 CHECKED BY: KFC
 APPROVED BY: JJW

REVISED:

NORTH CAROLINA DEPARTMENT OF TRANSPORTATION

UTILITIES ENGINEERING SEC. PHONE: (919) 707-6690 FAX: (919) 250-4151

UTILITY CONSTRUCTION PLANS ONLY

420

416

412

408

404

400

396

392



PREPARED IN THE OFFICE OF:
Kimley»Horn
 P.O. BOX 33068
 RALEIGH, NORTH CAROLINA 27636-3068
 PHONE: (919) 677-2000
 FAX: (919) 677-2050
 PE NO. F-0102

5/28/99