


UTILITY BY OTHERS

NOTE:  
 ALL PROPOSED UTILITY WORK SHOWN ON THIS SHEET WILL BE DONE BY OTHERS. NO PAYMENT WILL BE MADE TO THE CONTRACTOR FOR PROPOSED UTILITY WORK SHOWN ON THIS SHEET.


MATCH LINE SHEET U0-04

MATCH LINE SHEET U0-06

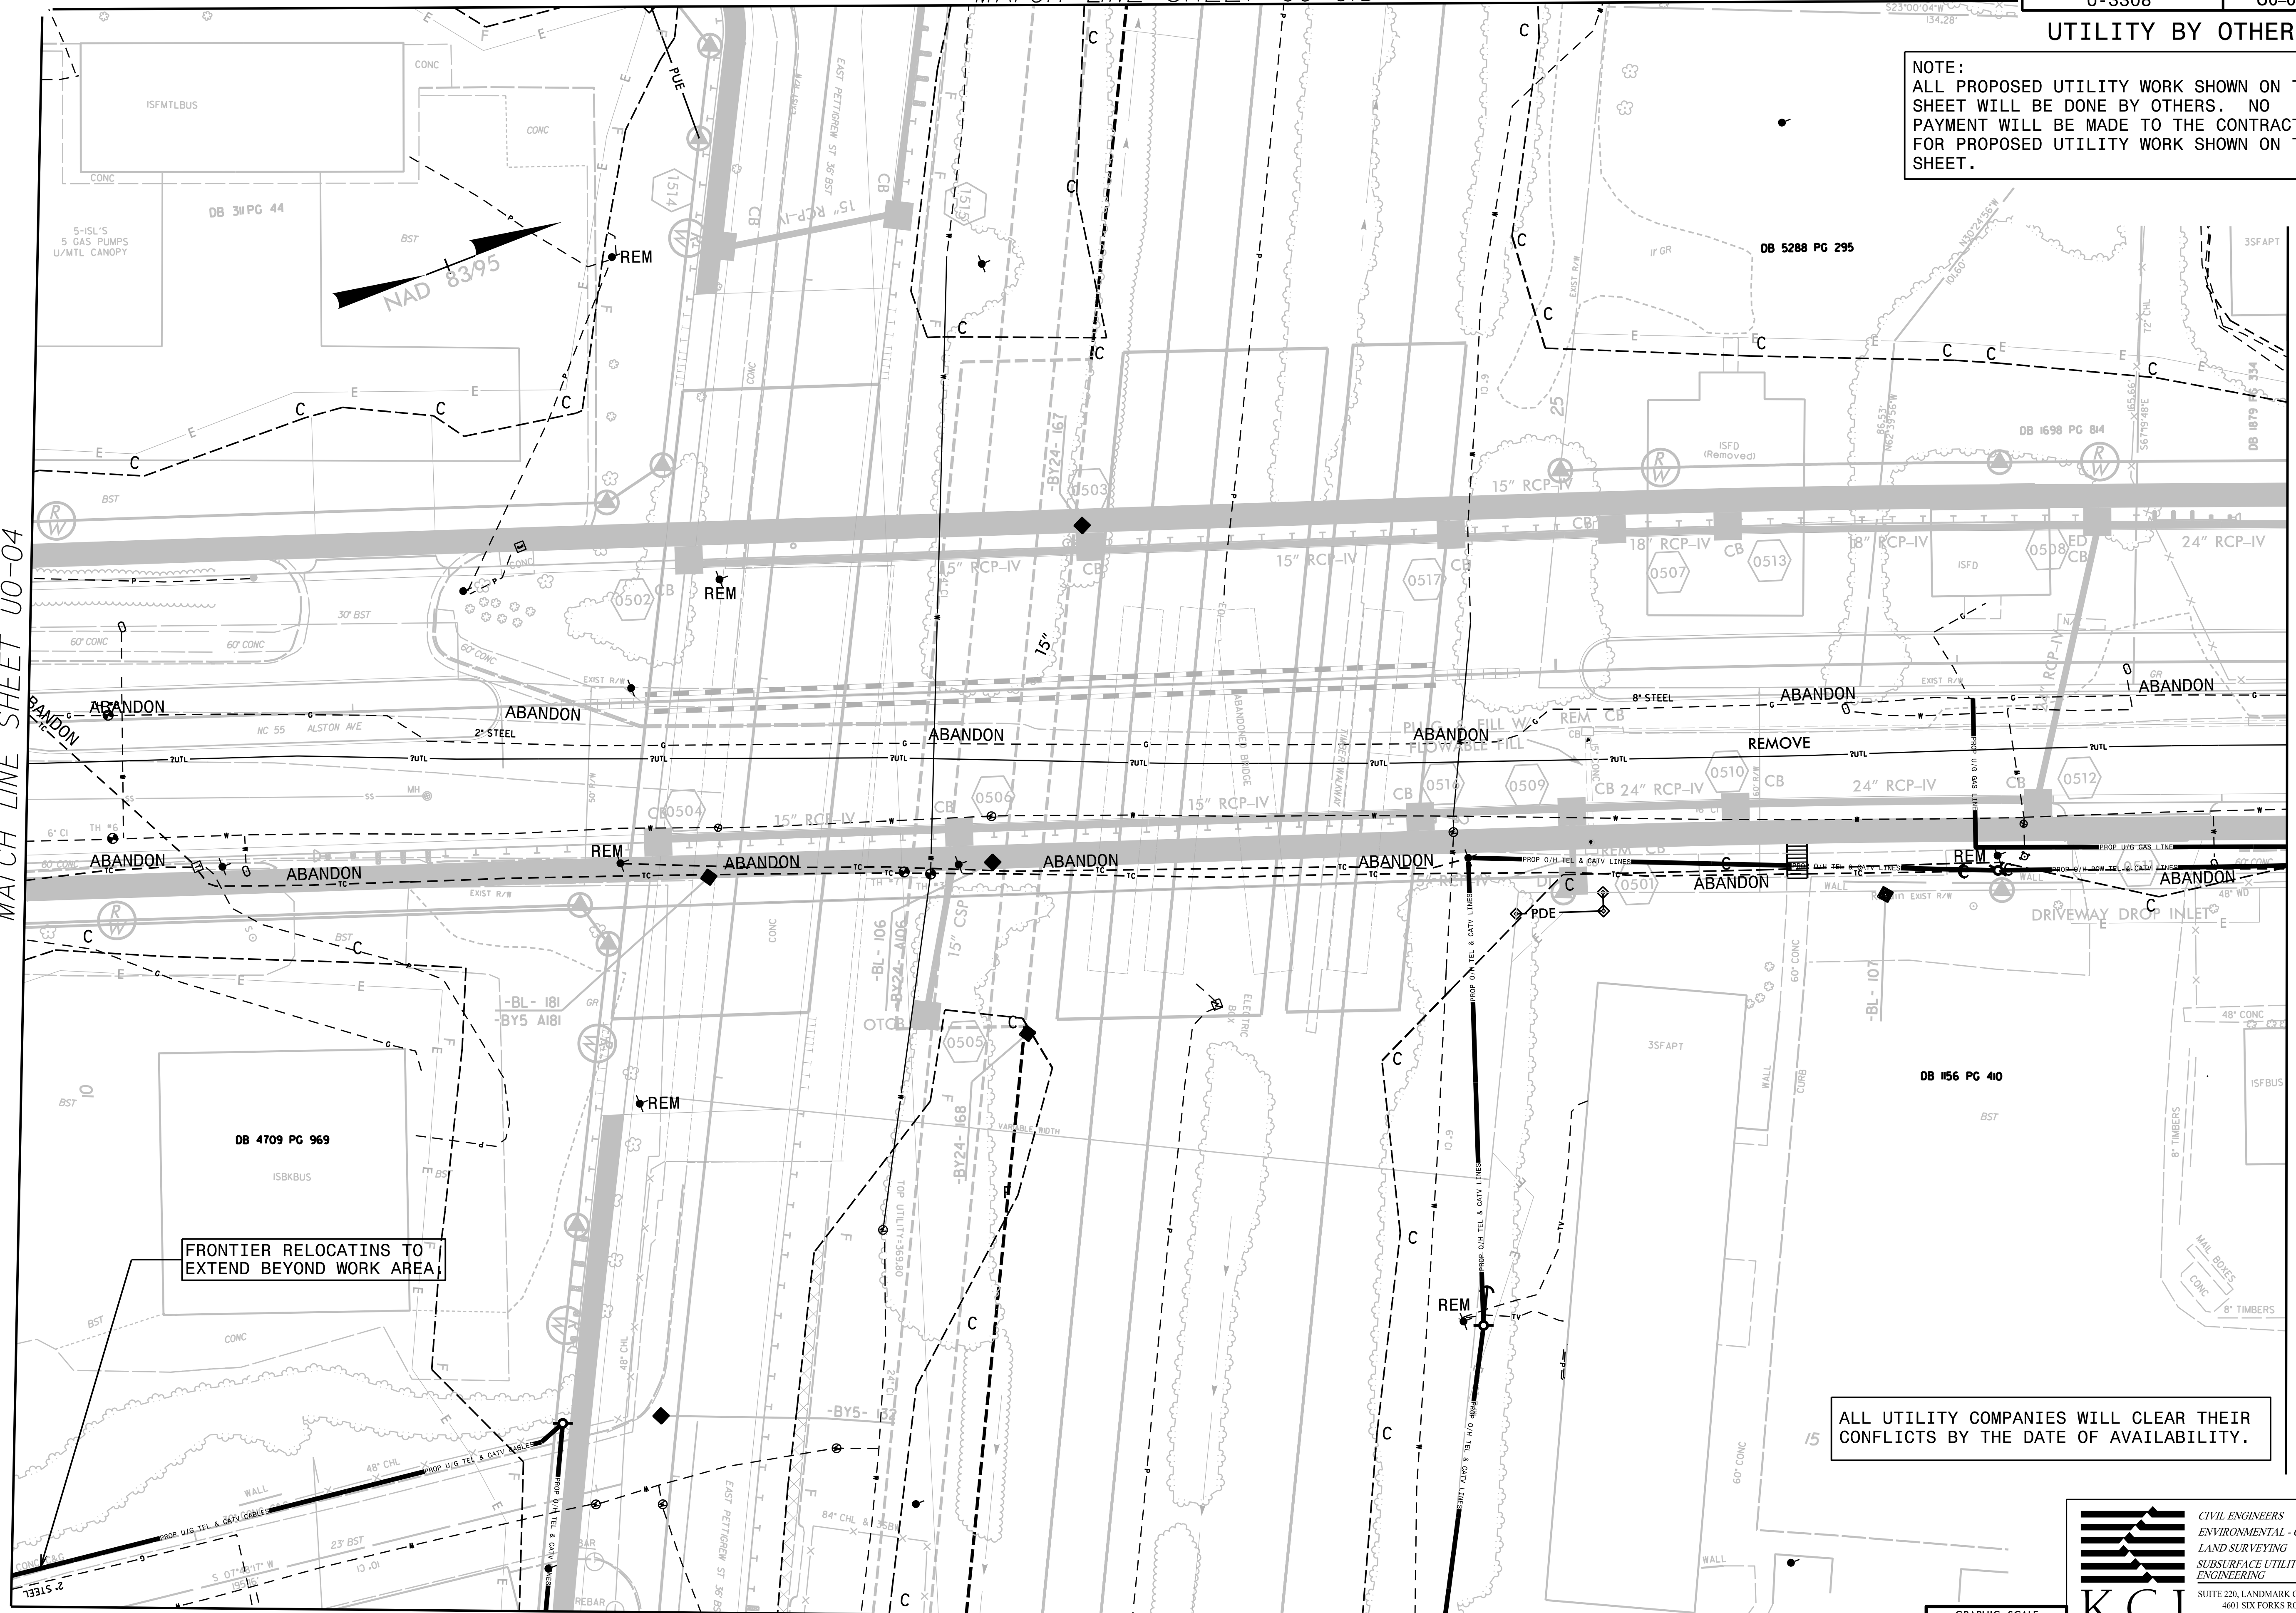

FRONTIER RELOCATINS TO  
 EXTEND BEYOND WORK AREA

ALL UTILITY COMPANIES WILL CLEAR THEIR  
 CONFLICTS BY THE DATE OF AVAILABILITY.

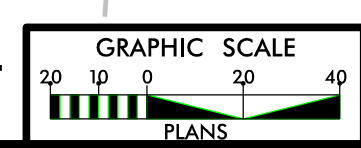

**KCI** ASSOCIATES OF N.C.

CIVIL ENGINEERS  
 ENVIRONMENTAL - CEI  
 LAND SURVEYING  
 SUBSURFACE UTILITY  
 ENGINEERING

SUITE 220, LANDMARK CENTER II,  
 401 SIX FORKS ROAD  
 RALEIGH, NORTH CAROLINA 27609  
 (919) 783-9214  
 WWW.KCI.COM

10:24:32 AM  
 290\_005\_U3308\_ut\_rdy5\_u005\_psh.dgn  
 8/17/99  
 Joshua\_Bailey-Division:22077\_Hillier\_Services, Inc