

UTILITY BY OTHERS



NOTE:
 ALL PROPOSED UTILITY WORK SHOWN ON THIS SHEET WILL BE DONE BY OTHERS. NO PAYMENT WILL BE MADE TO THE CONTRACTOR FOR PROPOSED UTILITY WORK SHOWN ON THIS SHEET.

MATCH LINE SHEET UO-020

MATCH LINE SHEET UO-022

MATCH LINE SHEET UO-08

MATCH LINE SHEET UO-010

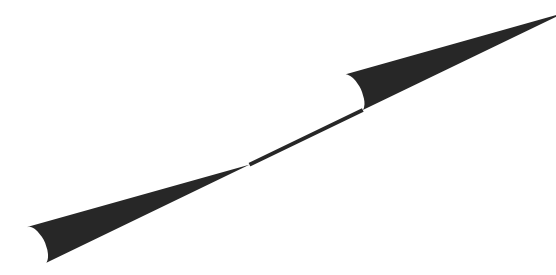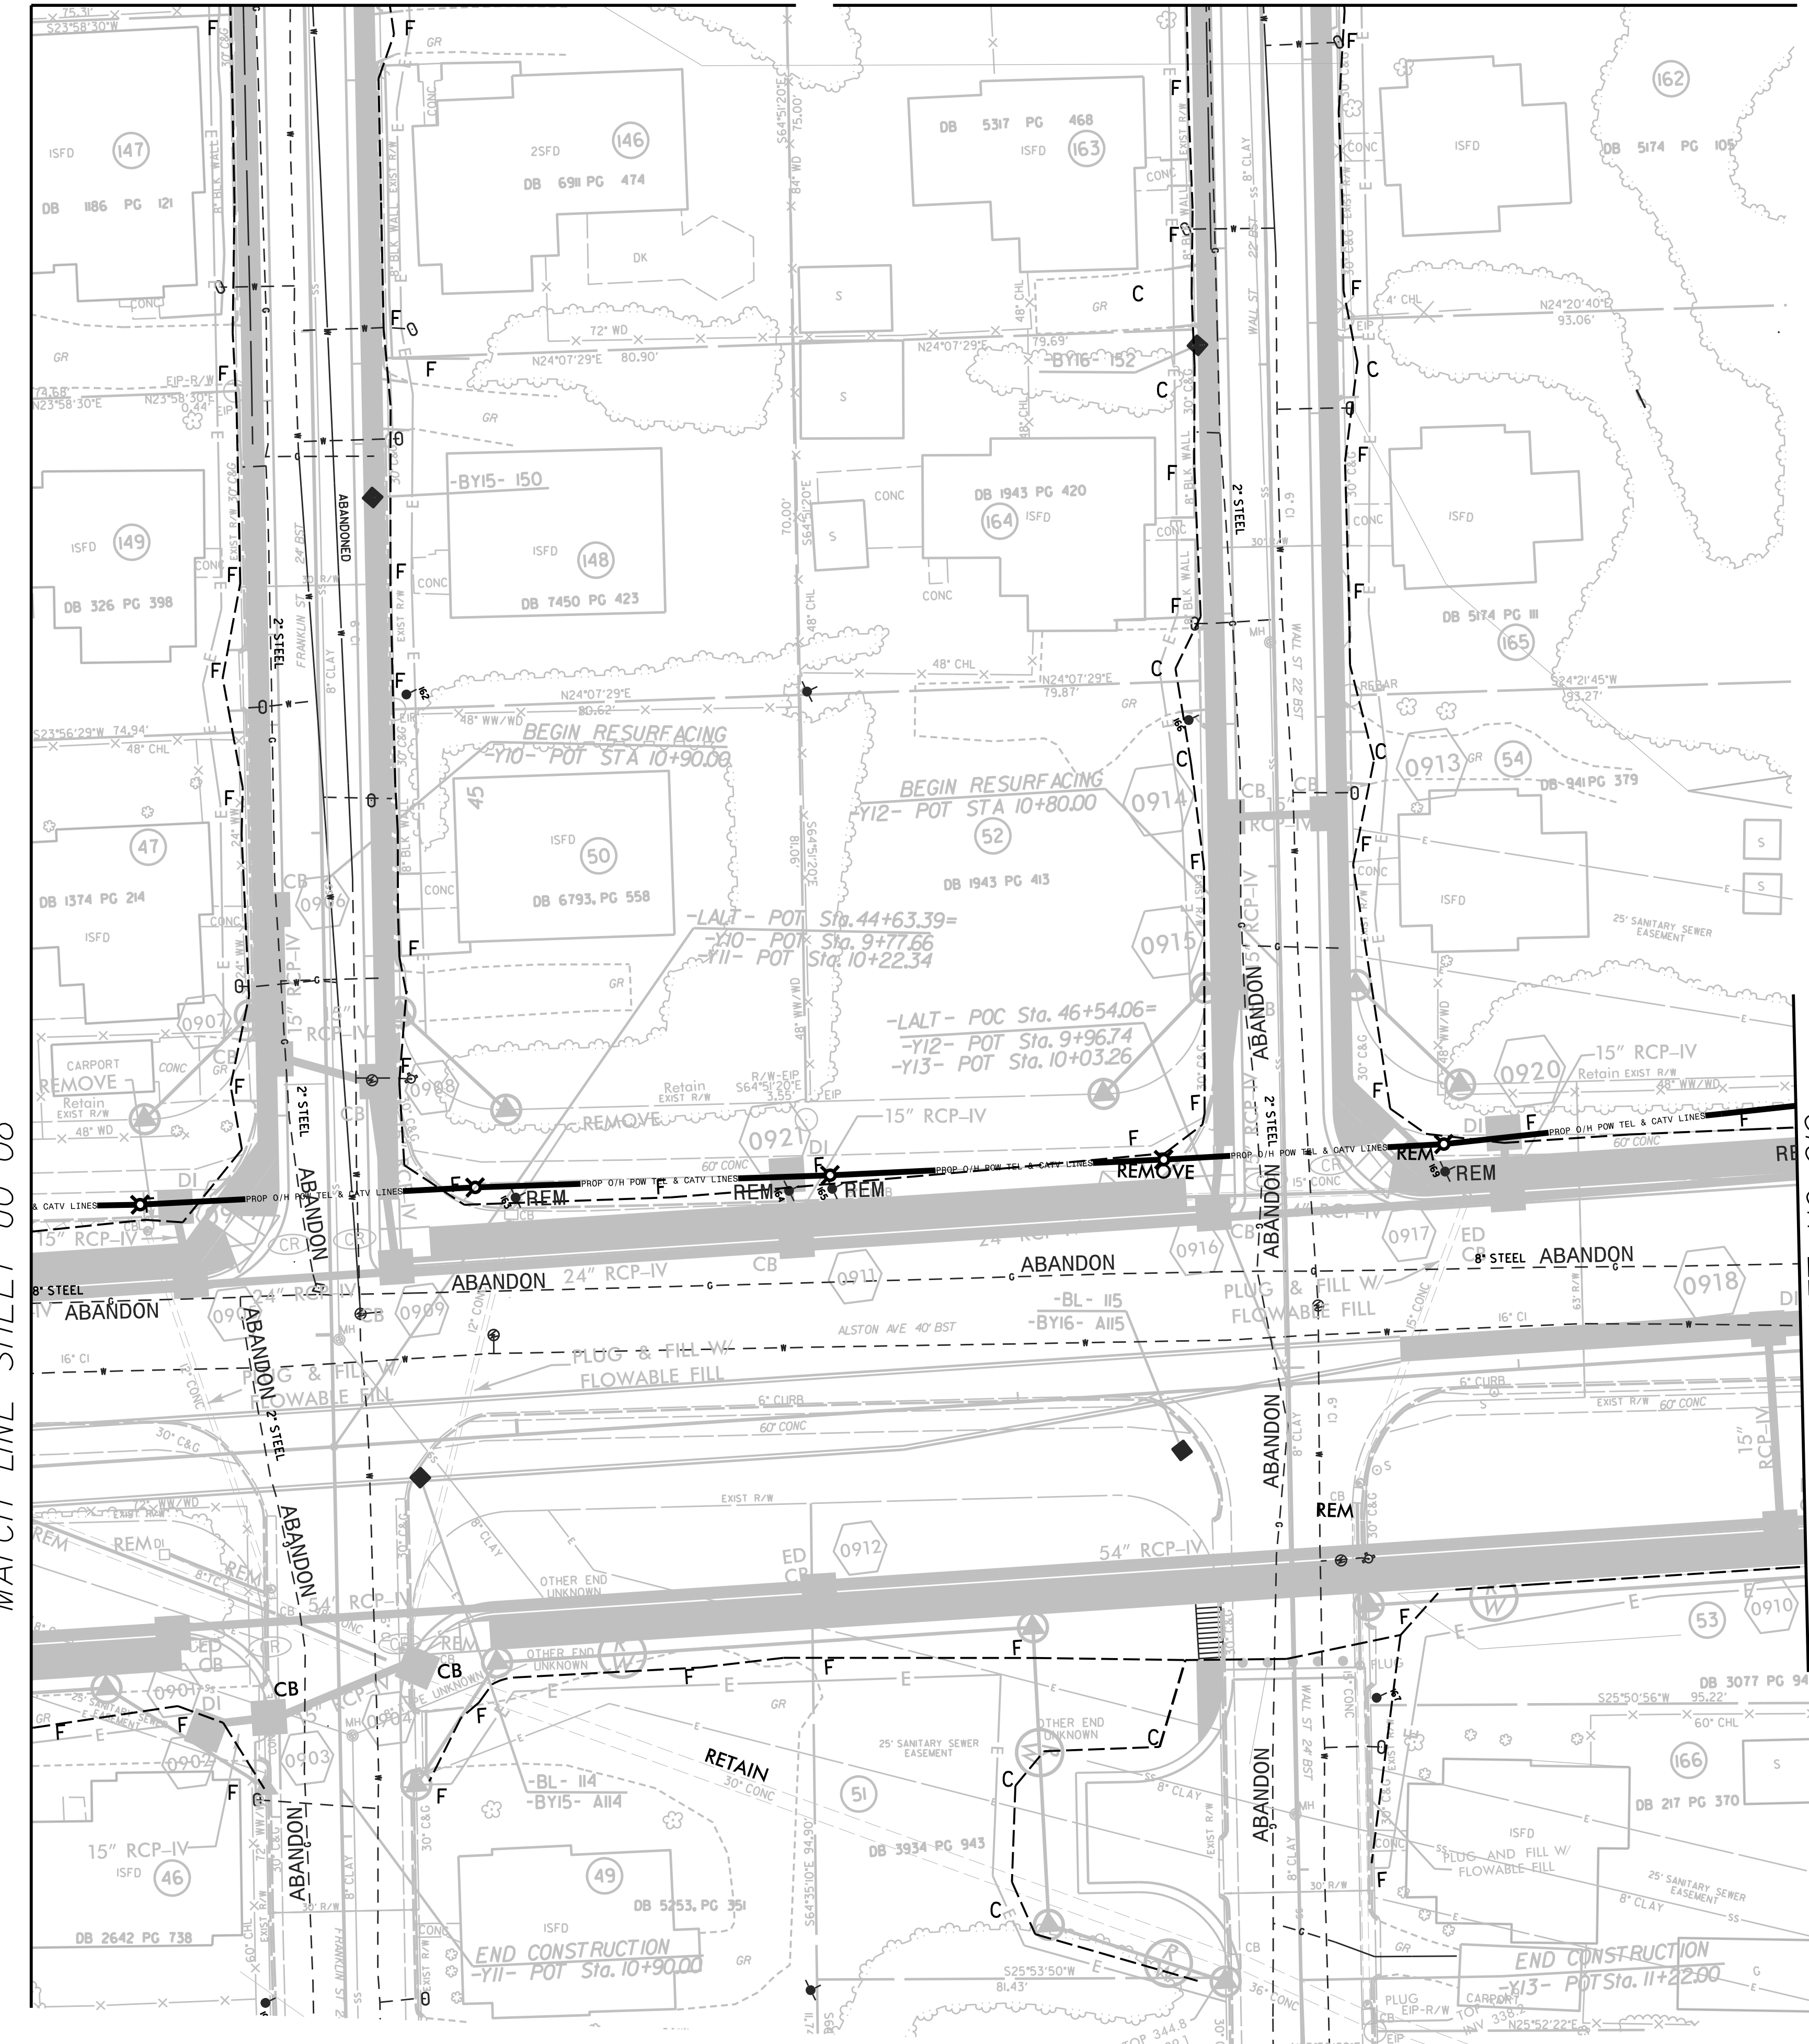

8/17/99
 8/20/08 AV 13308 ut_r.dwg U009 psh.dgn
 Joshua Barber, Division Chief, Utility Services Emp