


UTILITY BY OTHERS

NOTE:  
ALL PROPOSED UTILITY WORK SHOWN ON THIS SHEET WILL BE DONE BY OTHERS. NO PAYMENT WILL BE MADE TO THE CONTRACTOR FOR PROPOSED UTILITY WORK SHOWN ON THIS SHEET.

PSNC RELOCATIONS TO CONTINUE OUTSIDE OF PROJECT LIMITS.


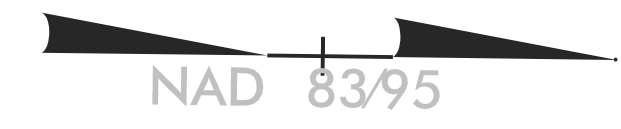


END-TIP-PROJECT-NO. U-3308  
STA. 66+10.00 -LALT-

BM #507  
-BY23- 7+53  
13 RIGHT  
ELEV. 349.66'  
-LALT- Sta. 68+04.89,  
153.8' LT

MATCH LINE SHEET UO-012

8/17/99  
9:07 AM U3308 ut\_rdu13\_10013\_rsh-dgn  
250 103 103  
Tosha Bohar, Division 2007, Utility Services Emp

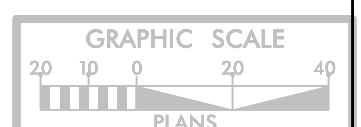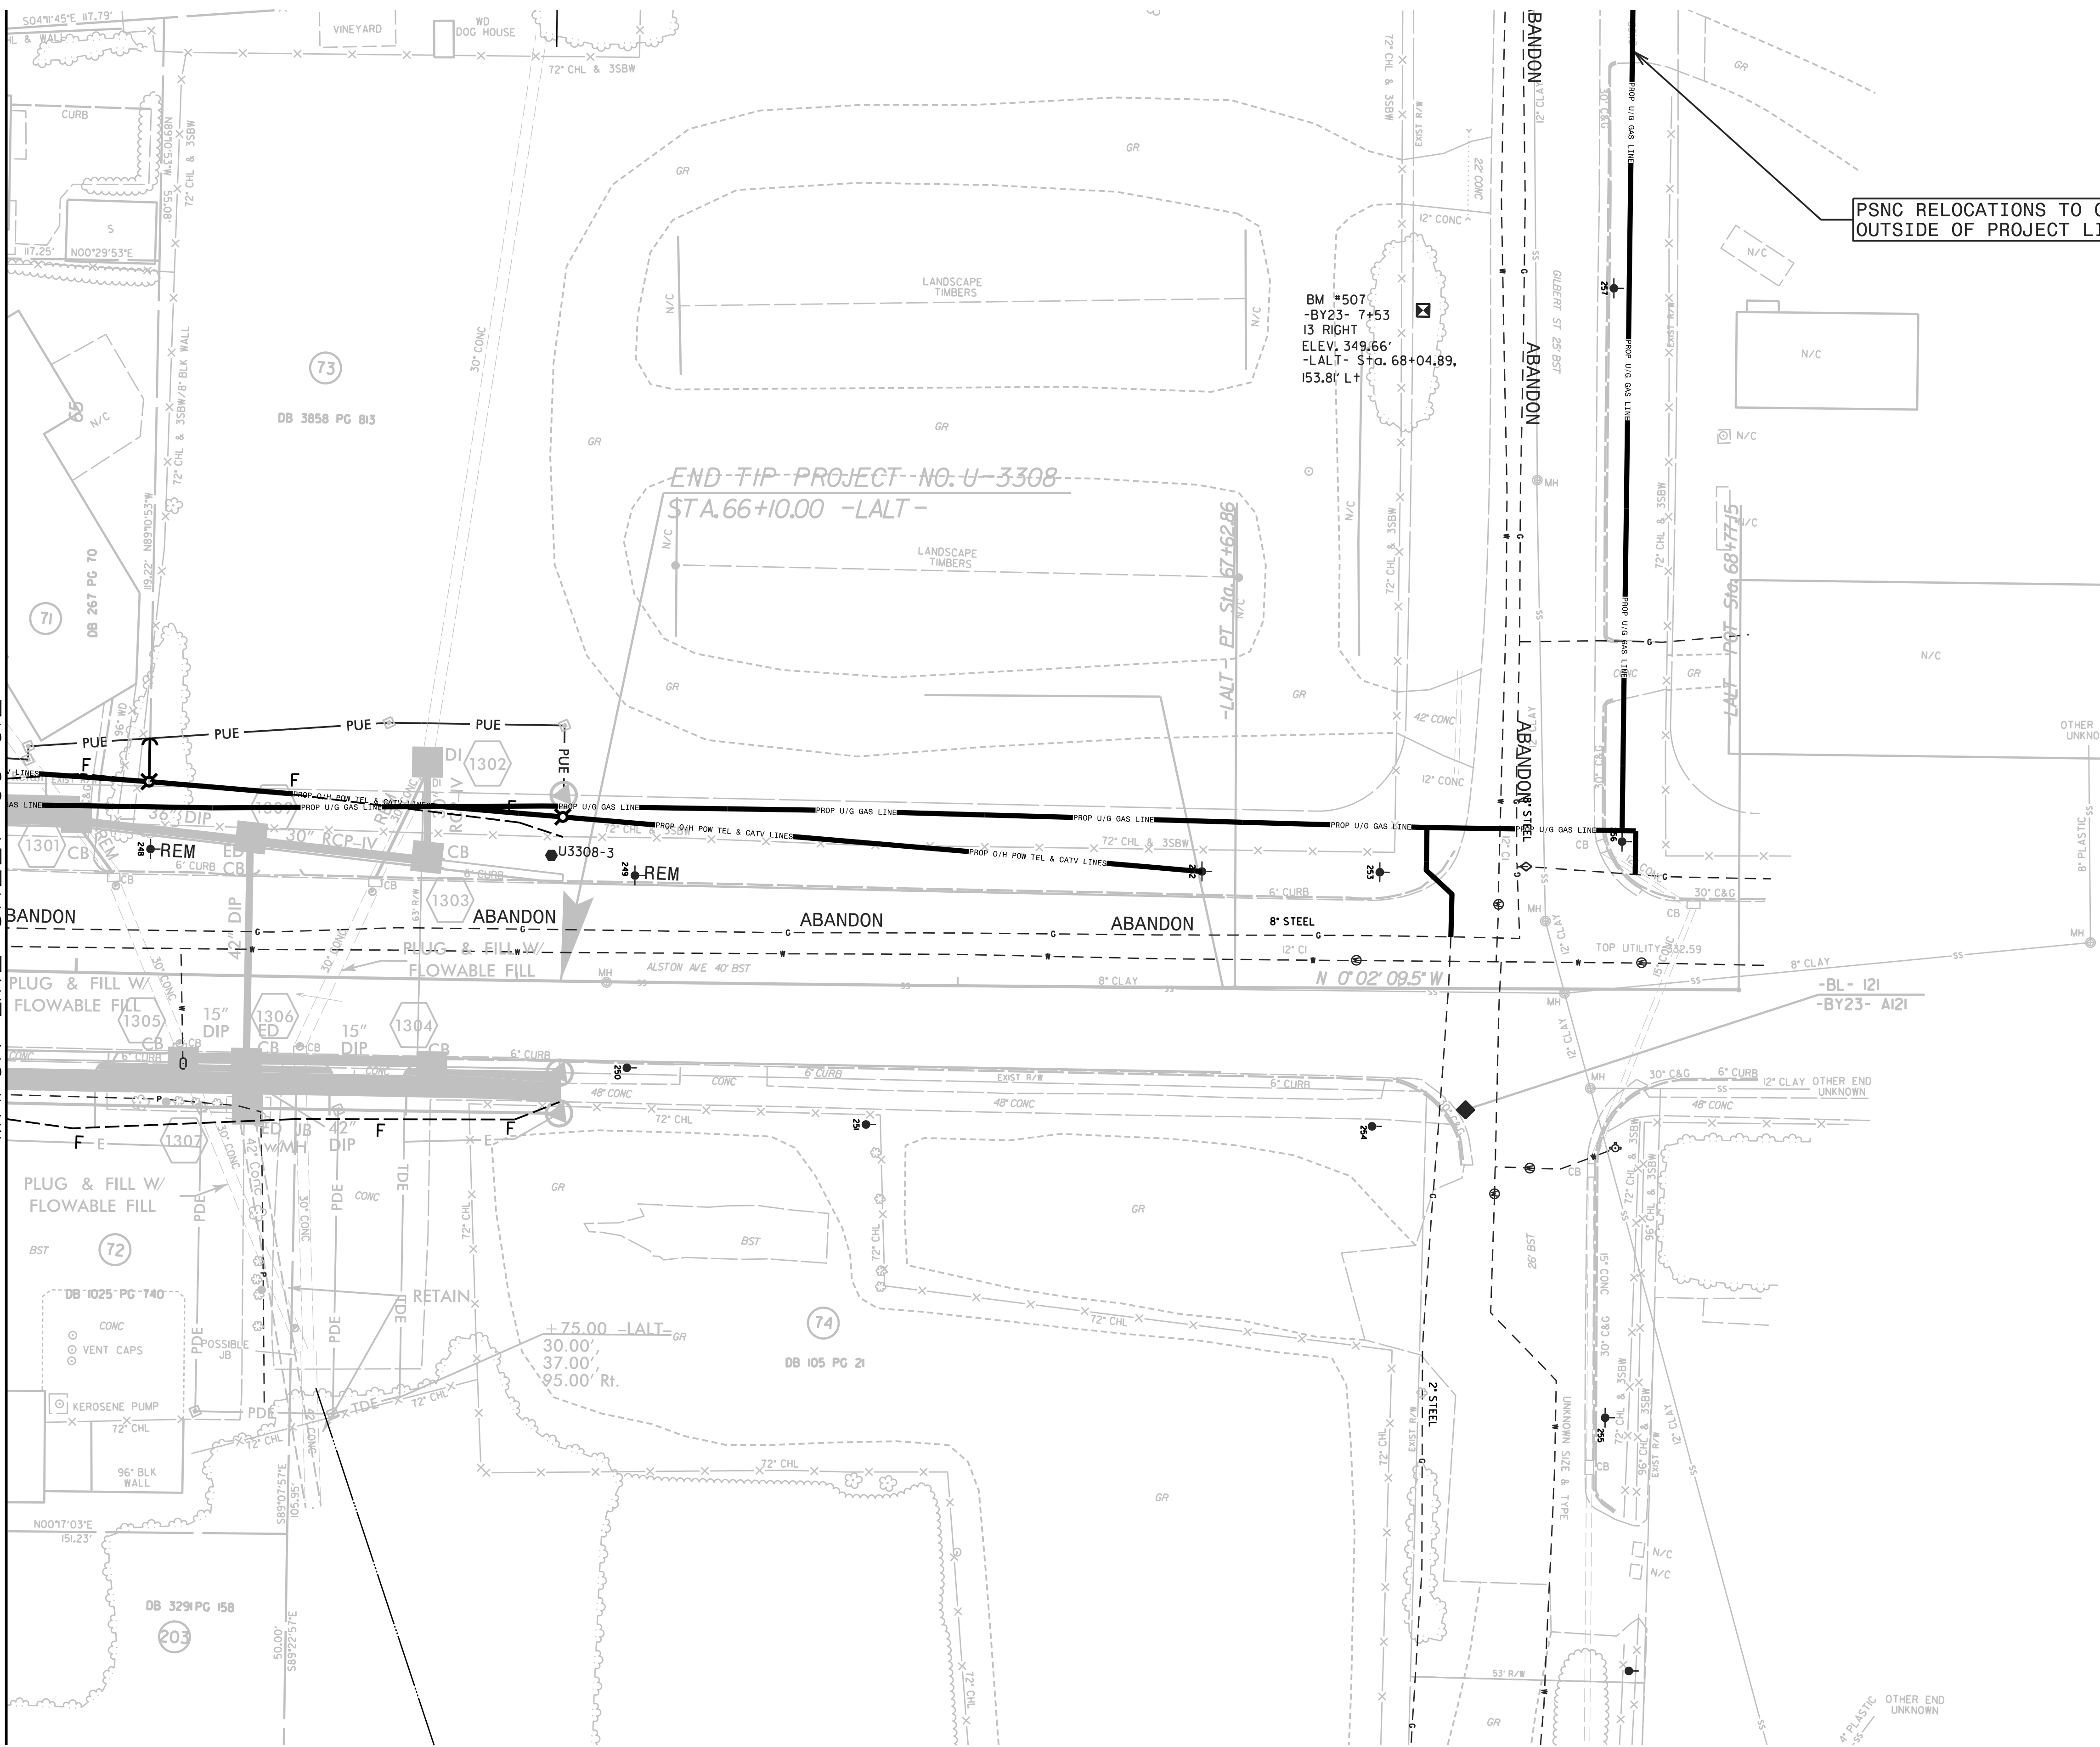

**KCI**  
ASSOCIATES OF N.C.

CIVIL ENGINEERS  
ENVIRONMENTAL - CEI  
LAND SURVEYING  
SUBSURFACE UTILITY  
ENGINEERING

SUITE 220, LANDMARK CENTER II,  
4601 SIX FORKS ROAD  
RALEIGH, NORTH CAROLINA 27609  
(919) 785-9214  
WWW.KCI.COM