




UTILITY BY OTHERS

NOTE:  
ALL PROPOSED UTILITY WORK SHOWN ON THIS SHEET WILL BE DONE BY OTHERS. NO PAYMENT WILL BE MADE TO THE CONTRACTOR FOR PROPOSED UTILITY WORK SHOWN ON THIS SHEET.

DUKE RELOCATIONS TO CONTINUE OUTSIDE OF PROJECT LIMITS.

MATCH LINE SHEET UO-014

MATCH LINE SHEET UO-05

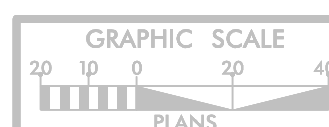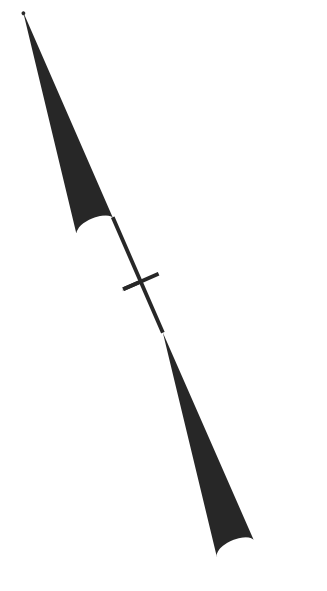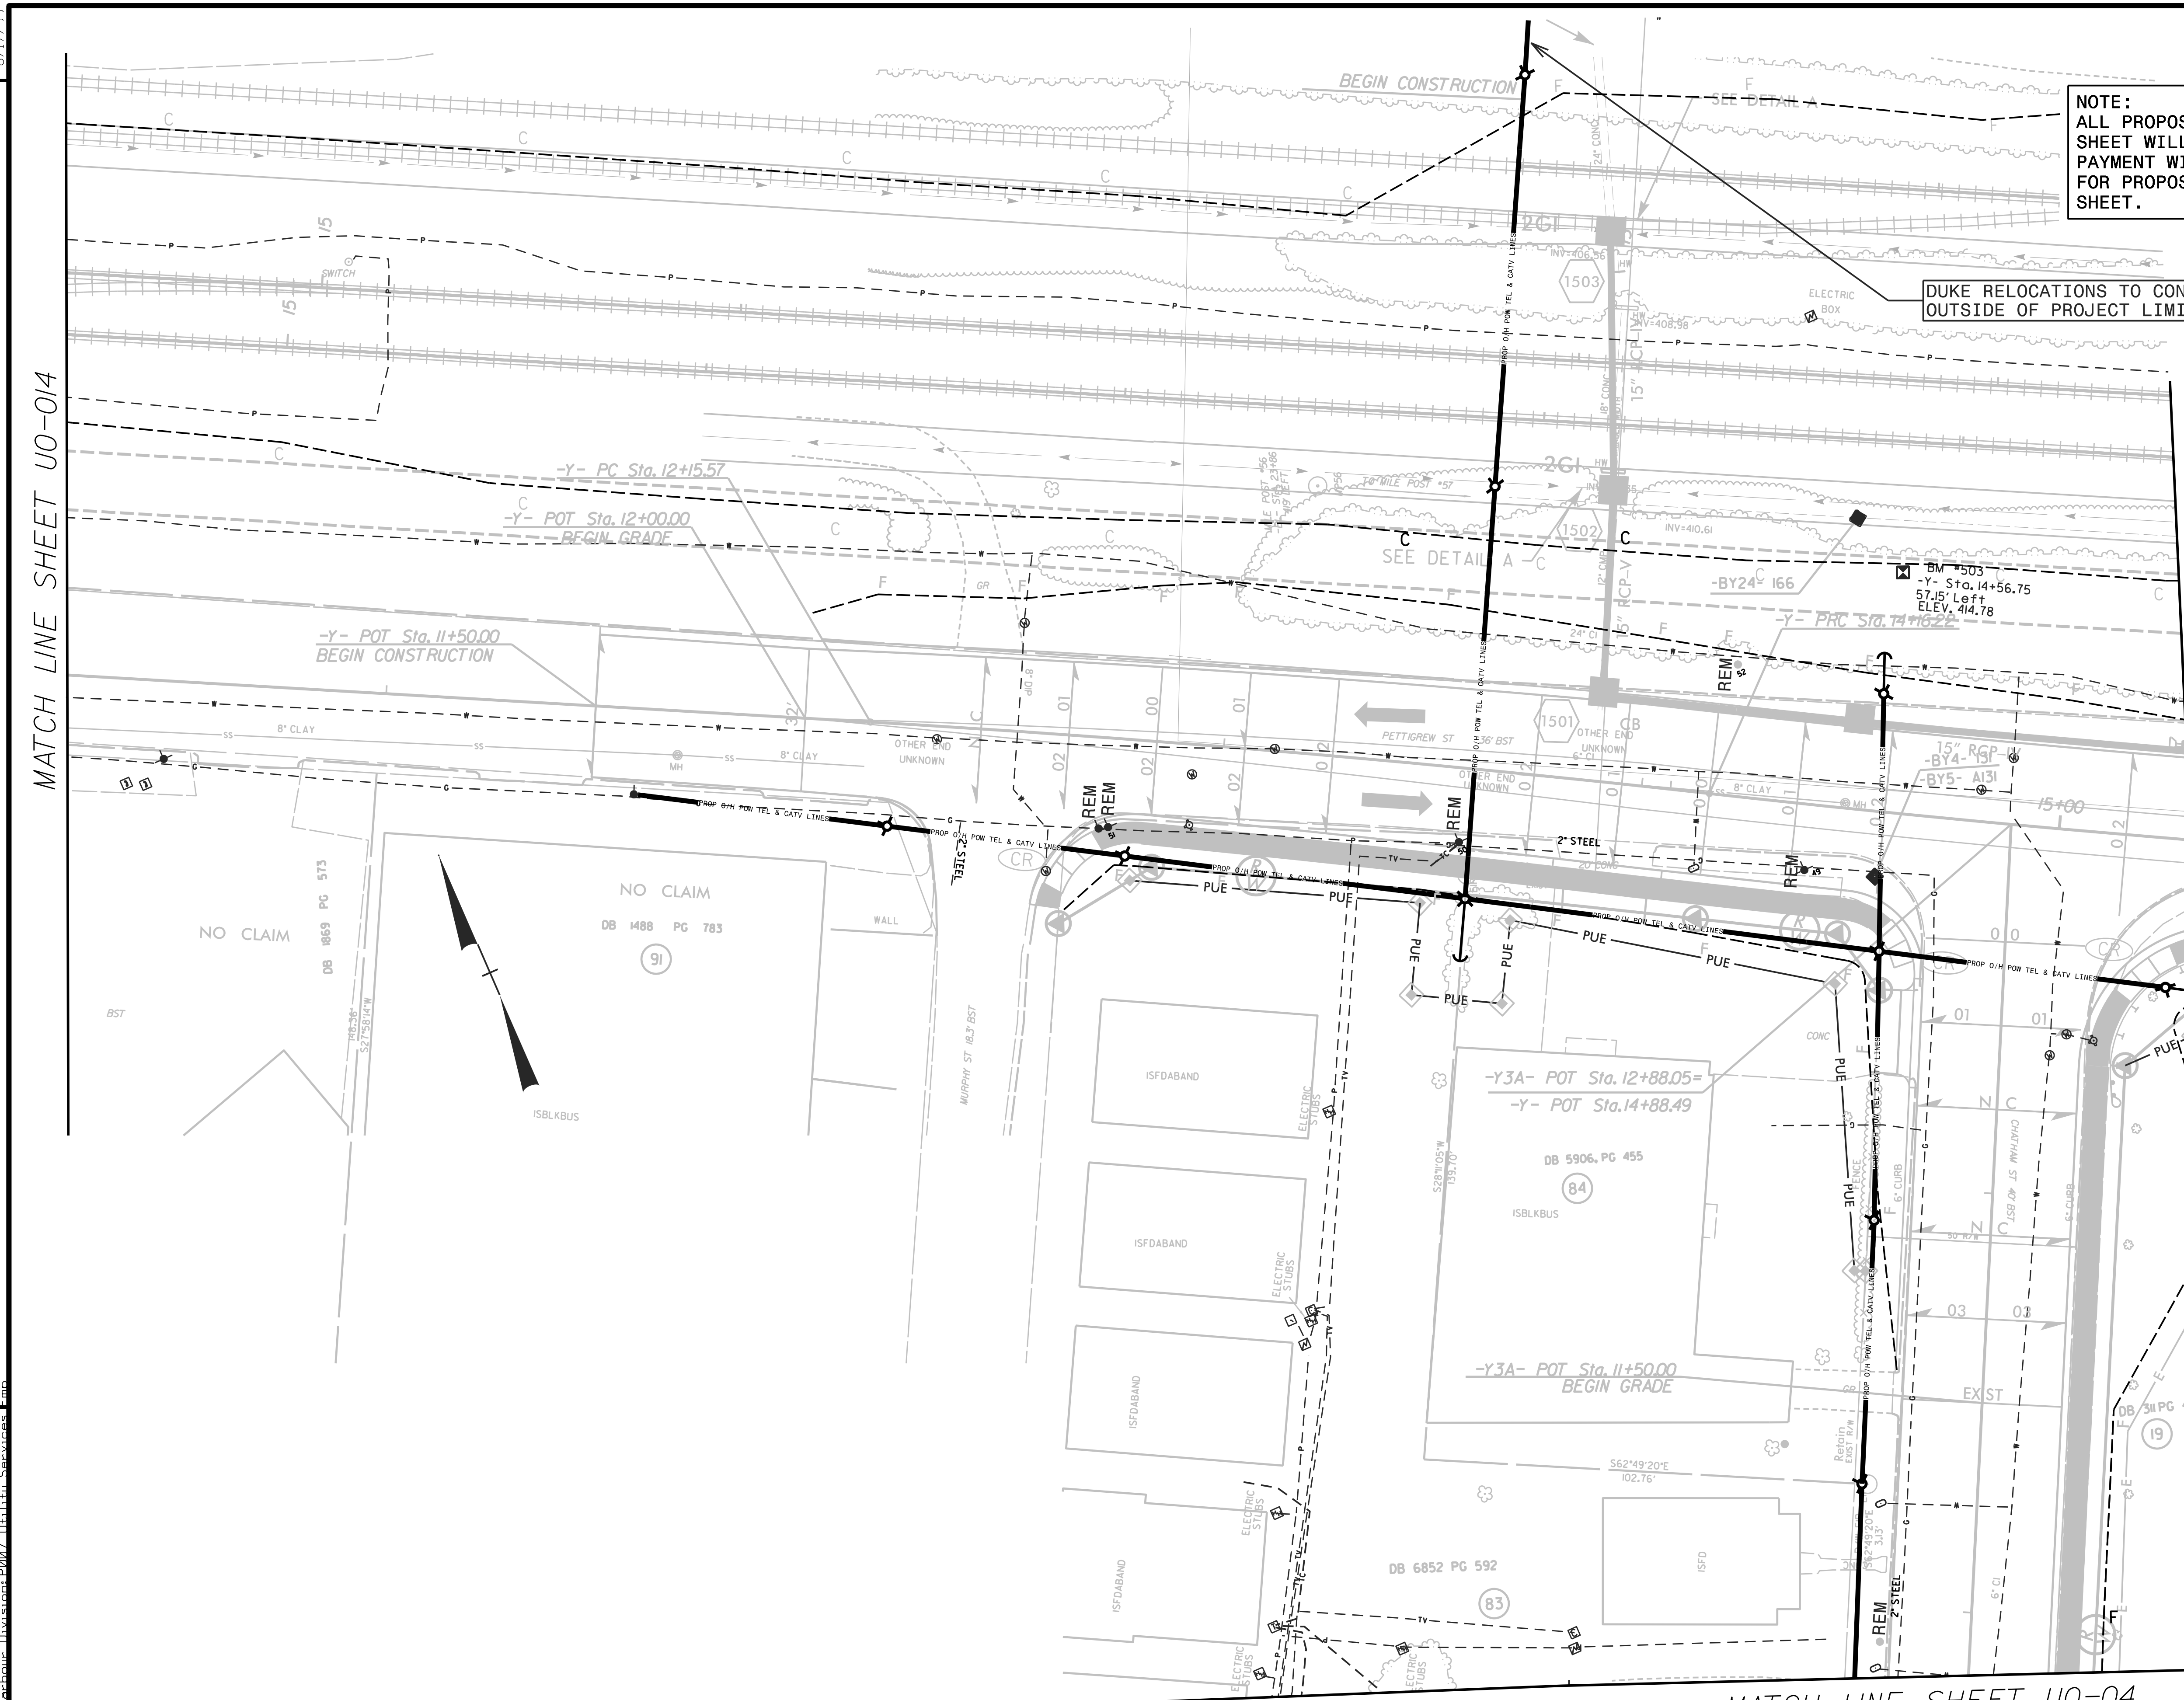

**KCI**  
ASSOCIATES OF N.C.

CIVIL ENGINEERS  
ENVIRONMENTAL - CEI  
LAND SURVEYING  
SUBSURFACE UTILITY  
ENGINEERING

SUITE 220, LANDMARK CENTER II,  
4601 SIX FORKS ROAD  
RALEIGH, NORTH CAROLINA 27609  
(919) 783-9214  
WWW.KCI.COM

8/17/99  
2:47:16 AM  
U:\3308\_ut\_cd\15\_U0015\_rsh.dgn  
Tosha Bohar, Division: 2007, Utility Services, Epp