



UTILITY BY OTHERS

NOTE:  
 ALL PROPOSED UTILITY WORK SHOWN ON THIS SHEET WILL BE DONE BY OTHERS. NO PAYMENT WILL BE MADE TO THE CONTRACTOR FOR PROPOSED UTILITY WORK SHOWN ON THIS SHEET.

8/17/99

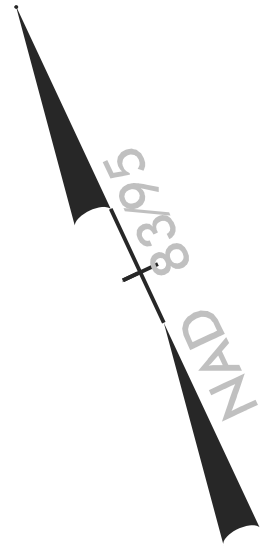

PSNC RELOCATIONS TO CONTINUE OUTSIDE OF PROJECT LIMITS.

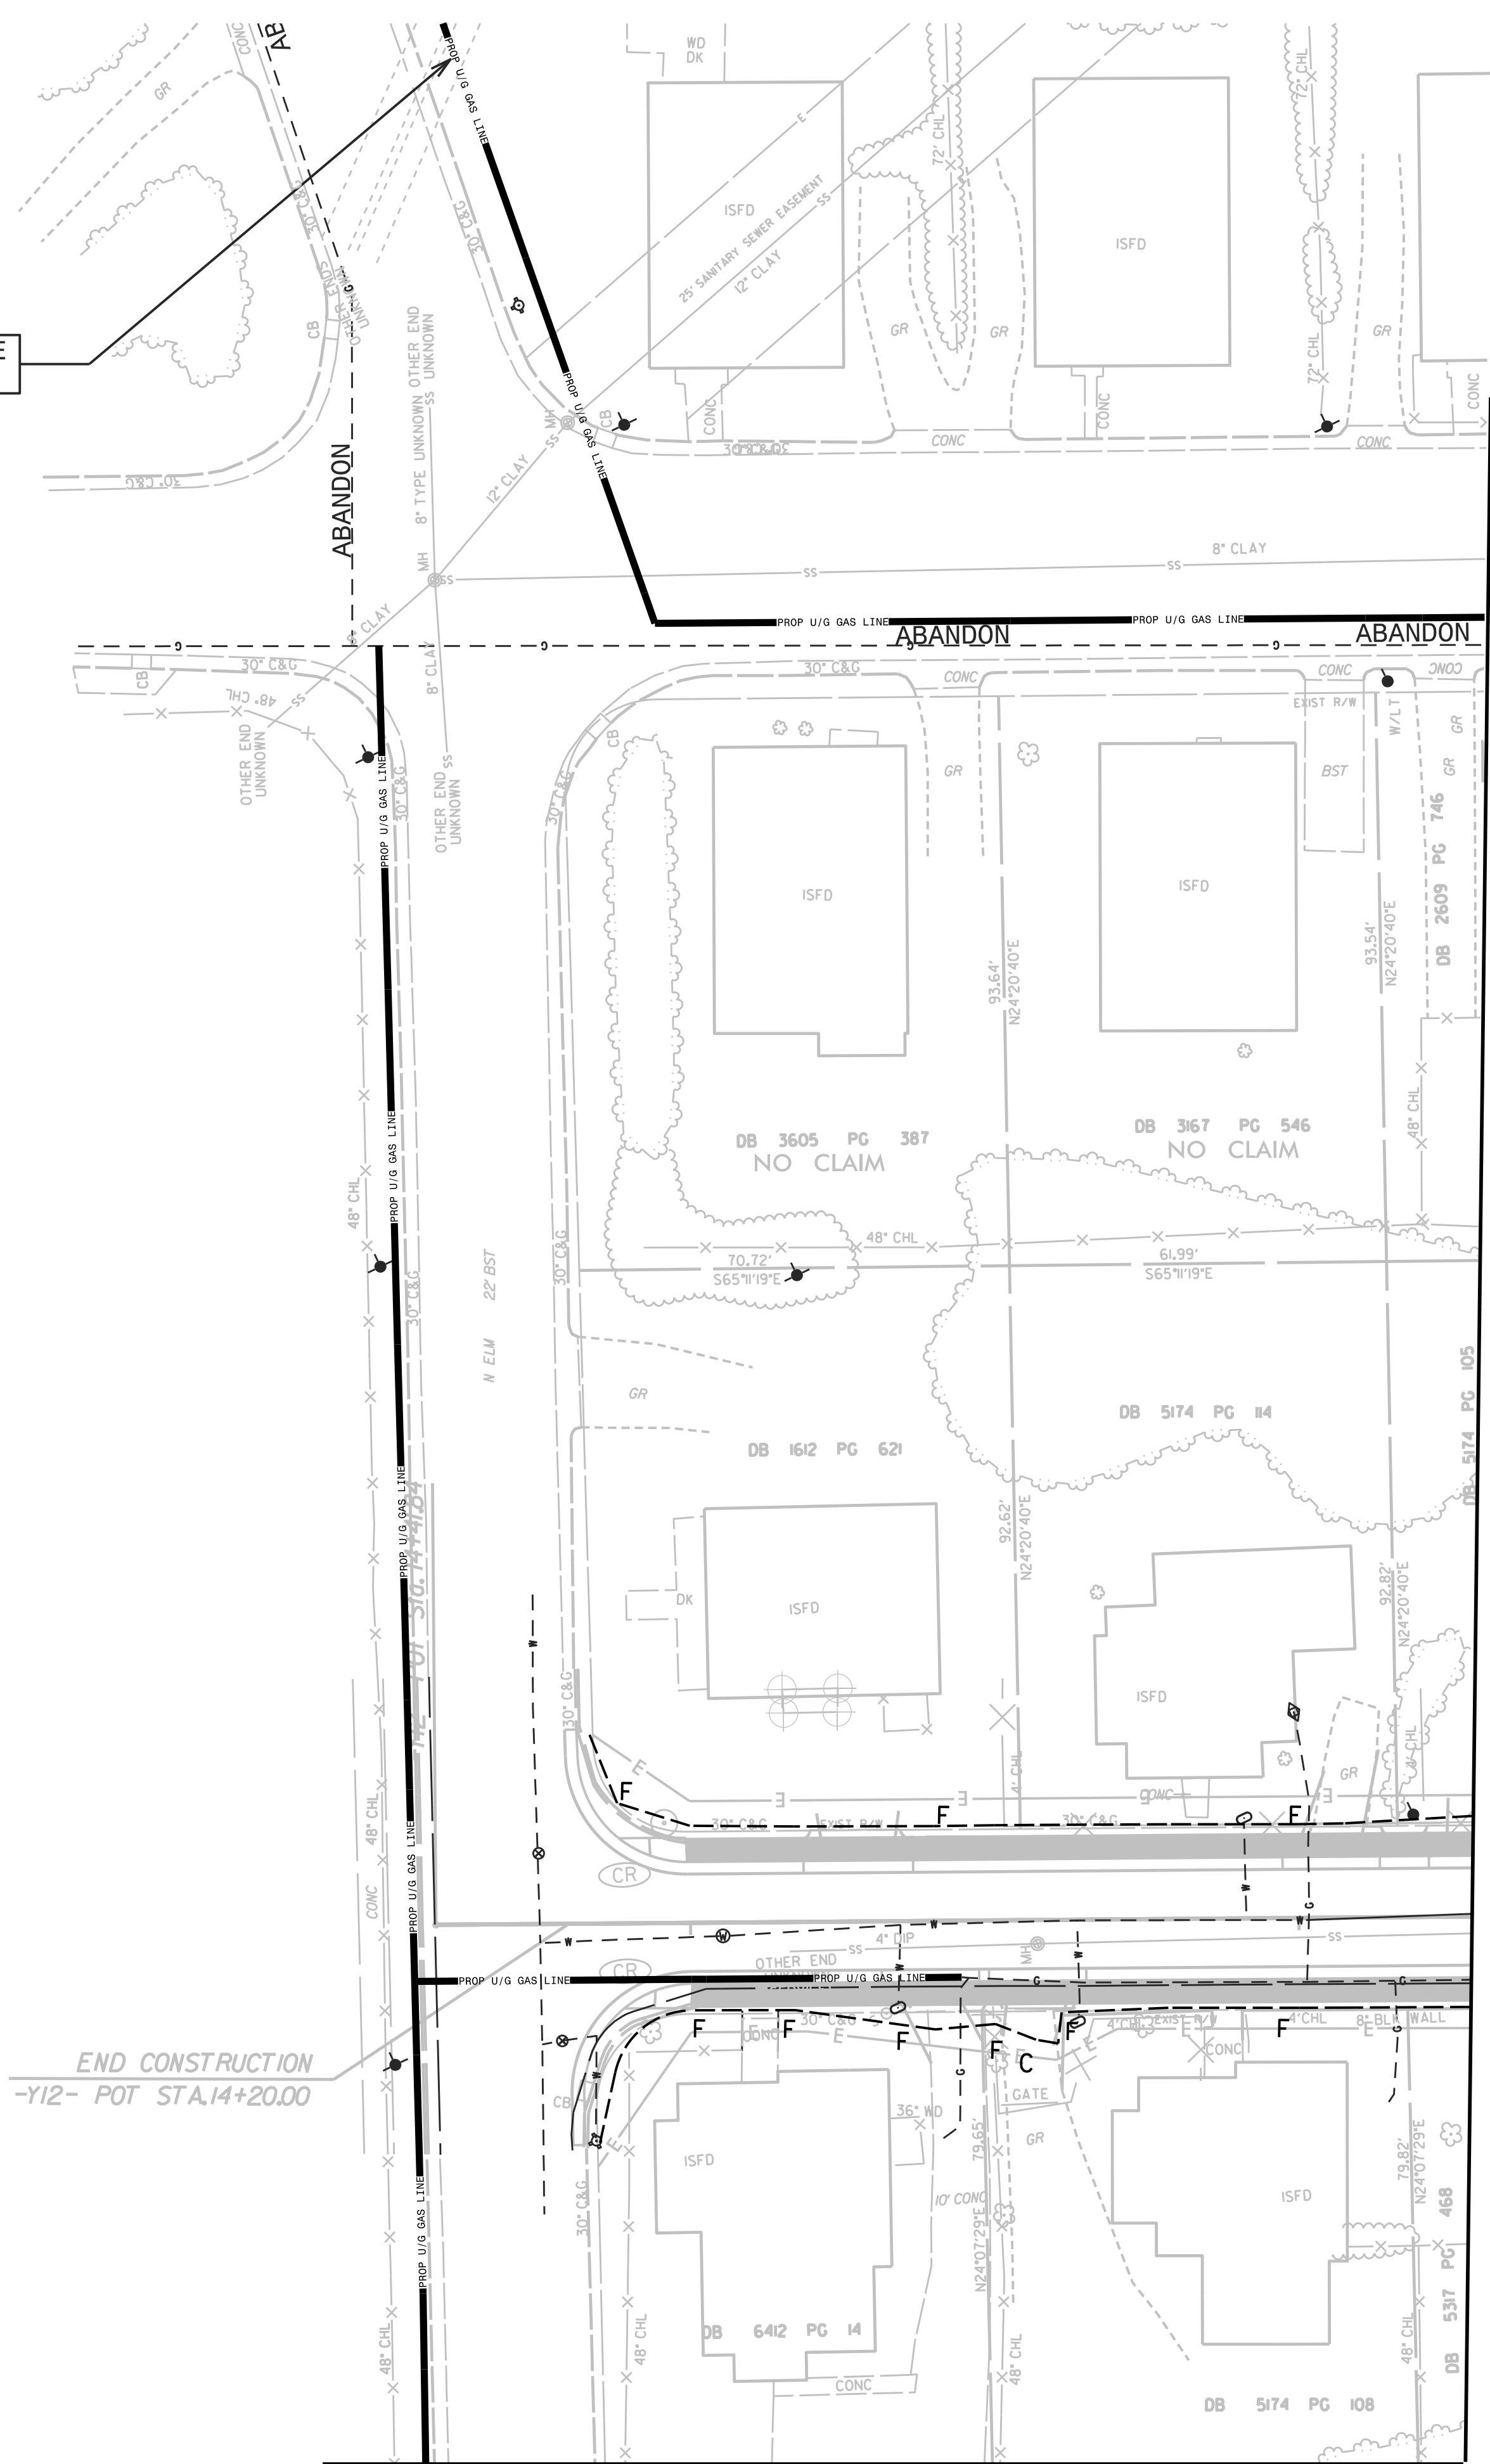


MATCH LINE SHEET UO-09

END CONSTRUCTION  
 -Y12- POT STA.14+20.00

MATCH LINE SHEET UO-020

8/30/02 AM 11:33:08 ut\_rdu21\_u0021\_rsh.dgn  
 Joshua Bohrer, Division 2007, Utility Services Emp

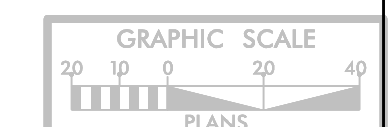

**KCI**  
 ASSOCIATES OF N.C.

CIVIL ENGINEERS  
 ENVIRONMENTAL - CEI  
 LAND SURVEYING  
 SUBSURFACE UTILITY  
 ENGINEERING

SUITE 220, LANDMARK CENTER II,  
 4601 SIX FORKS ROAD,  
 RALEIGH, NORTH CAROLINA 27609  
 (919) 783-9214  
 WWW.KCI.COM