

UTILITY BY OTHERS


NOTE:
 ALL PROPOSED UTILITY WORK SHOWN ON THIS SHEET WILL BE DONE BY OTHERS. NO PAYMENT WILL BE MADE TO THE CONTRACTOR FOR PROPOSED UTILITY WORK SHOWN ON THIS SHEET.

8/17/99
 10:35 AM 13308 ut.r.dwg 22 10022 psh.dgn
 Joshua Barber, Division 2007, Planning Services, Inc.

PSNC RELOCATIONS TO CONTINUE OUTSIDE OF PROJECT LIMITS.

DUKE RELOCATIONS TO CONTINUE OUTSIDE OF PROJECT LIMITS.

PSNC RELOCATIONS TO CONTINUE OUTSIDE OF PROJECT LIMITS.

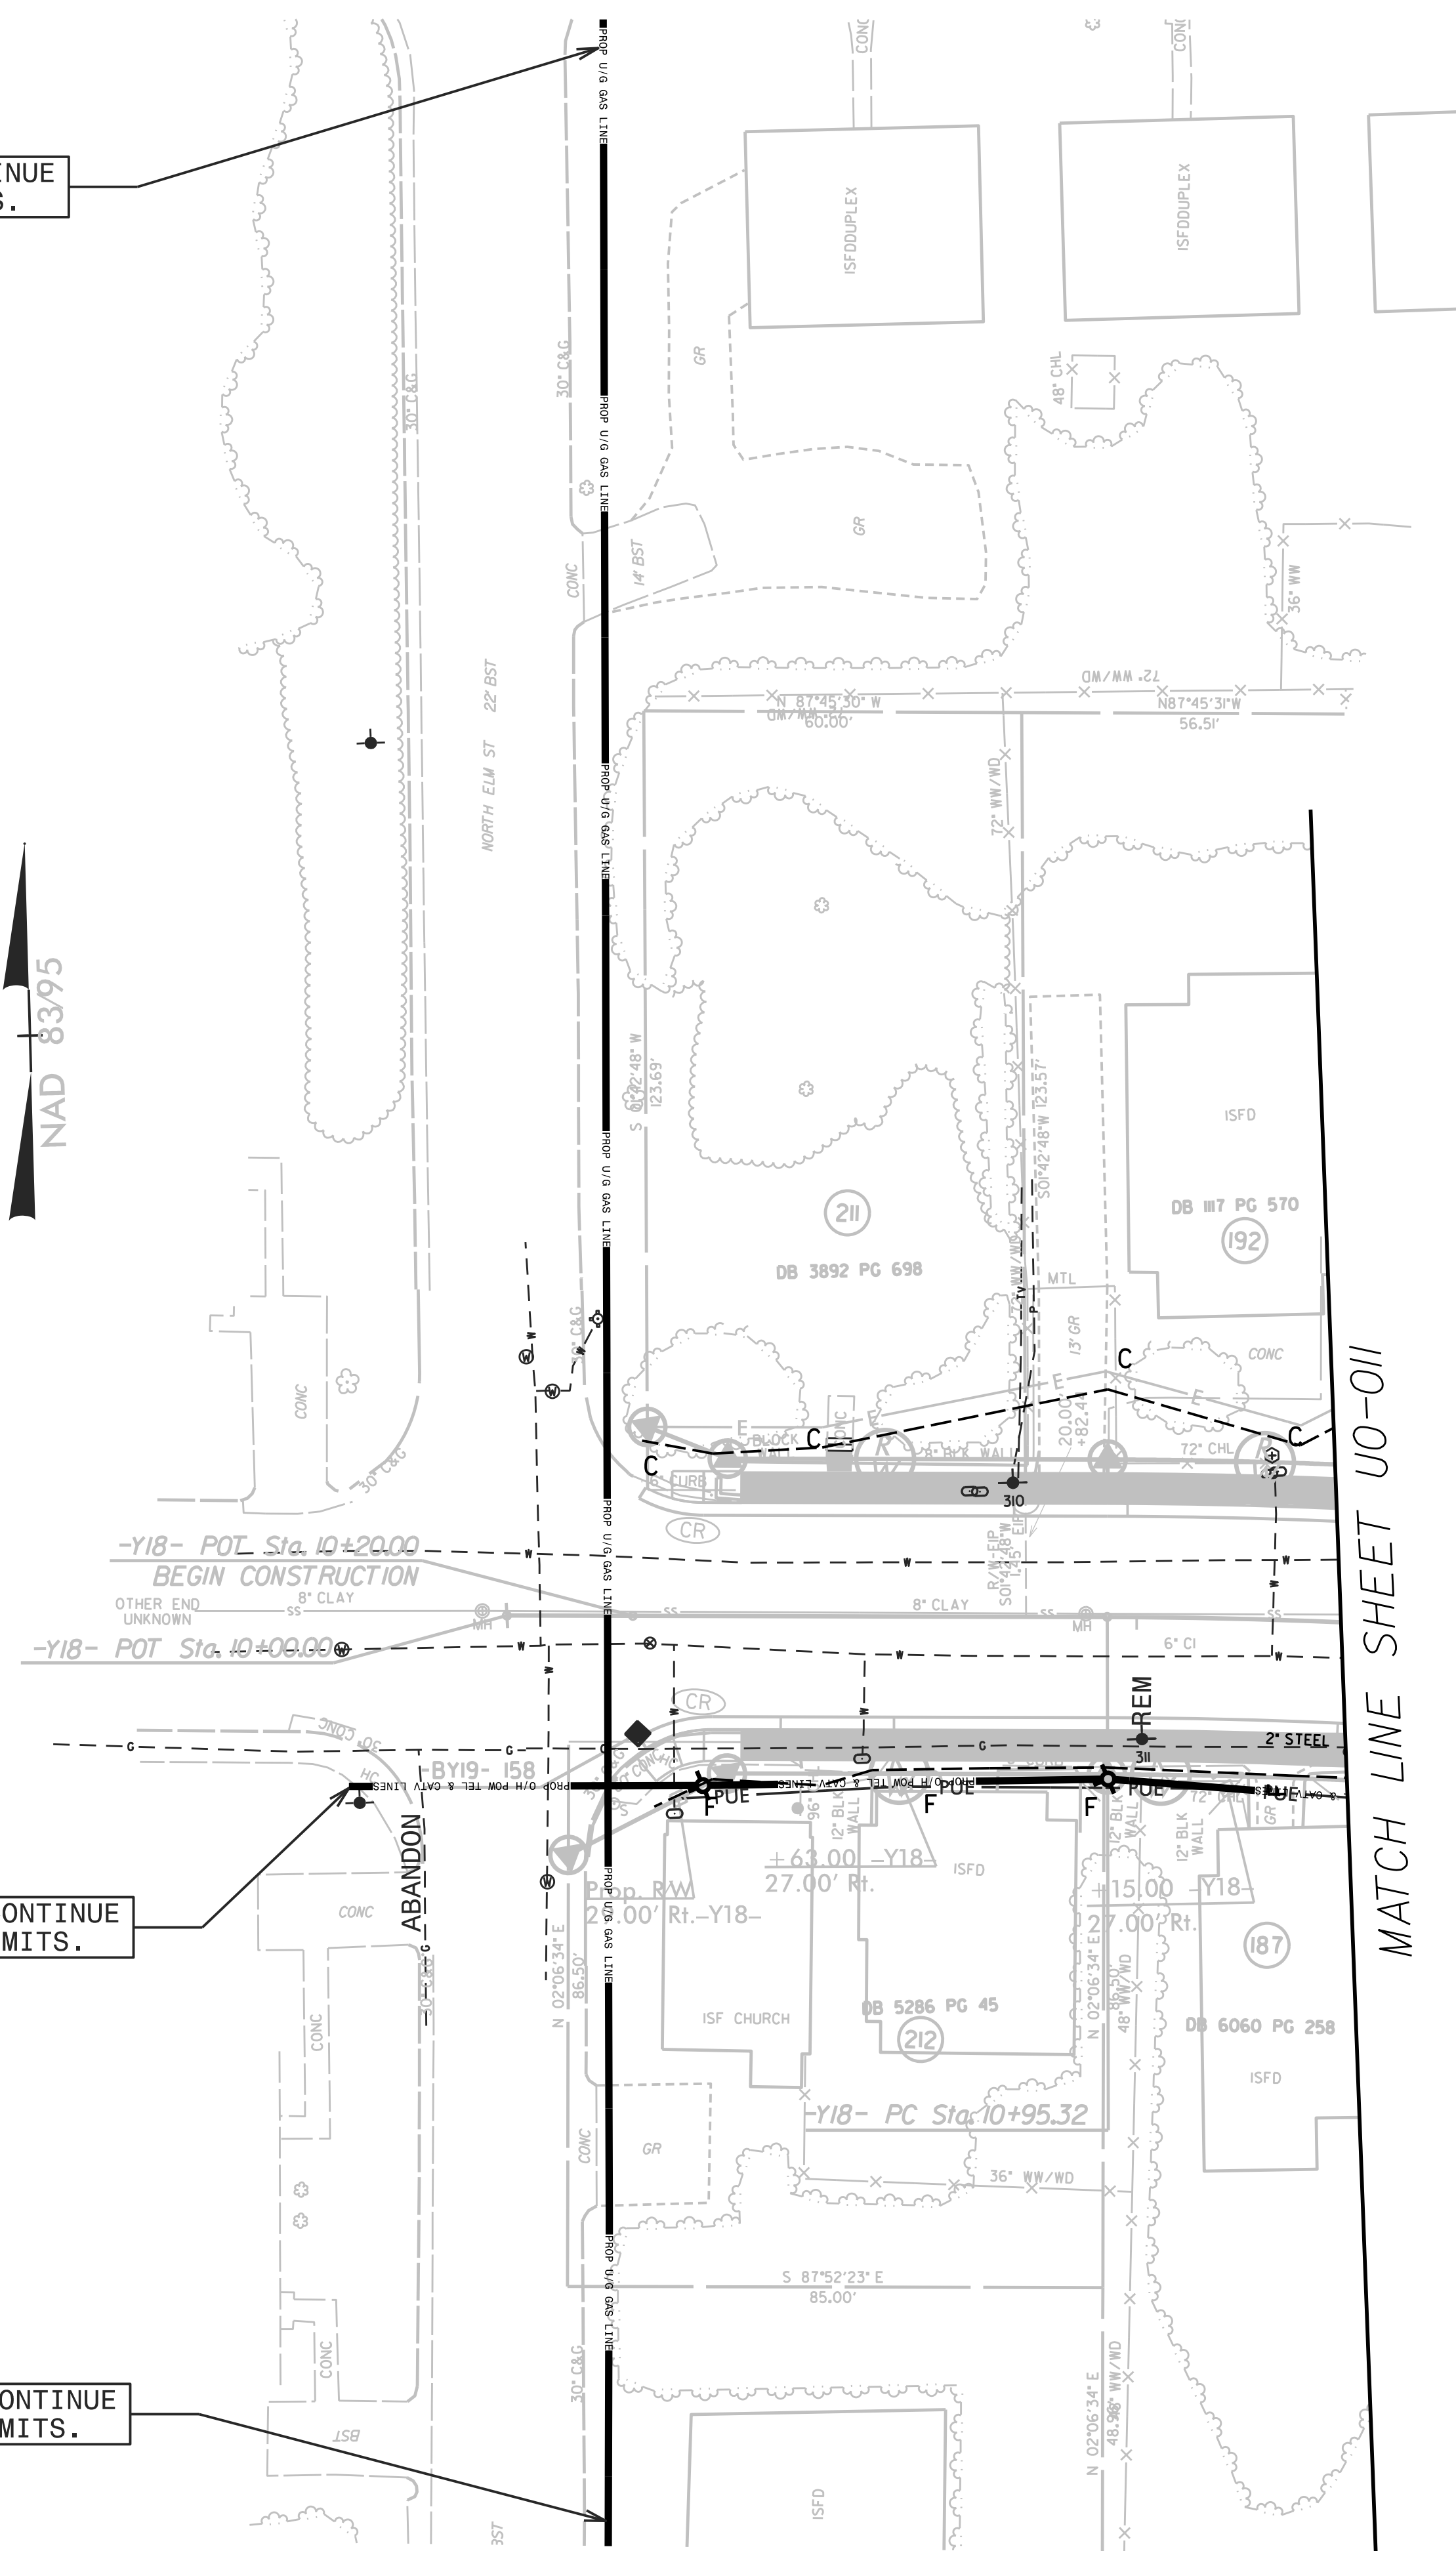


-Y18- POT Sta. 10+20.00
 BEGIN CONSTRUCTION
 OTHER END UNKNOWN
 8" CLAY

-Y18- POT Sta. 10+09.00

±6.00 -Y18
 27.00' Rt. -Y18-

±15.00 -Y18
 15.00' Rt. -Y18

-Y18- PC Sta. 10+95.32

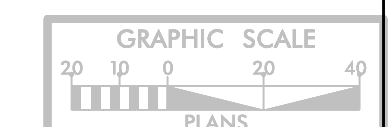

KCI
 ASSOCIATES OF N.C.
 CIVIL ENGINEERS
 ENVIRONMENTAL - CEI
 LAND SURVEYING
 SUBSURFACE UTILITY
 ENGINEERING
 SUITE 220, LANDMARK CENTER II,
 4601 SIX FORKS ROAD
 RALEIGH, NORTH CAROLINA 27609
 (919) 785-9214
 WWW.KCI.COM