



NSR BRIDGE MP H-56.10
CSXT BRIDGE MP SB-154.61

PROJECT REFERENCE NO. U-3308	SHEET NO. RR-10DET
RW SHEET NO.	
RAIL DESIGN ENGINEER SEAL 28479 ENGINEER KEVIN G. BAILEY 12/11/2015	HYDRAULICS ENGINEER SEAL 033404 ENGINEER CHRISTOPHER 12/11/2015

DETOUR TRACK PLANS

FOR -NSD2- PROFILE SEE SHEETS RR-22 THROUGH RR-24

MATCH LINE SHEET RR-9DET

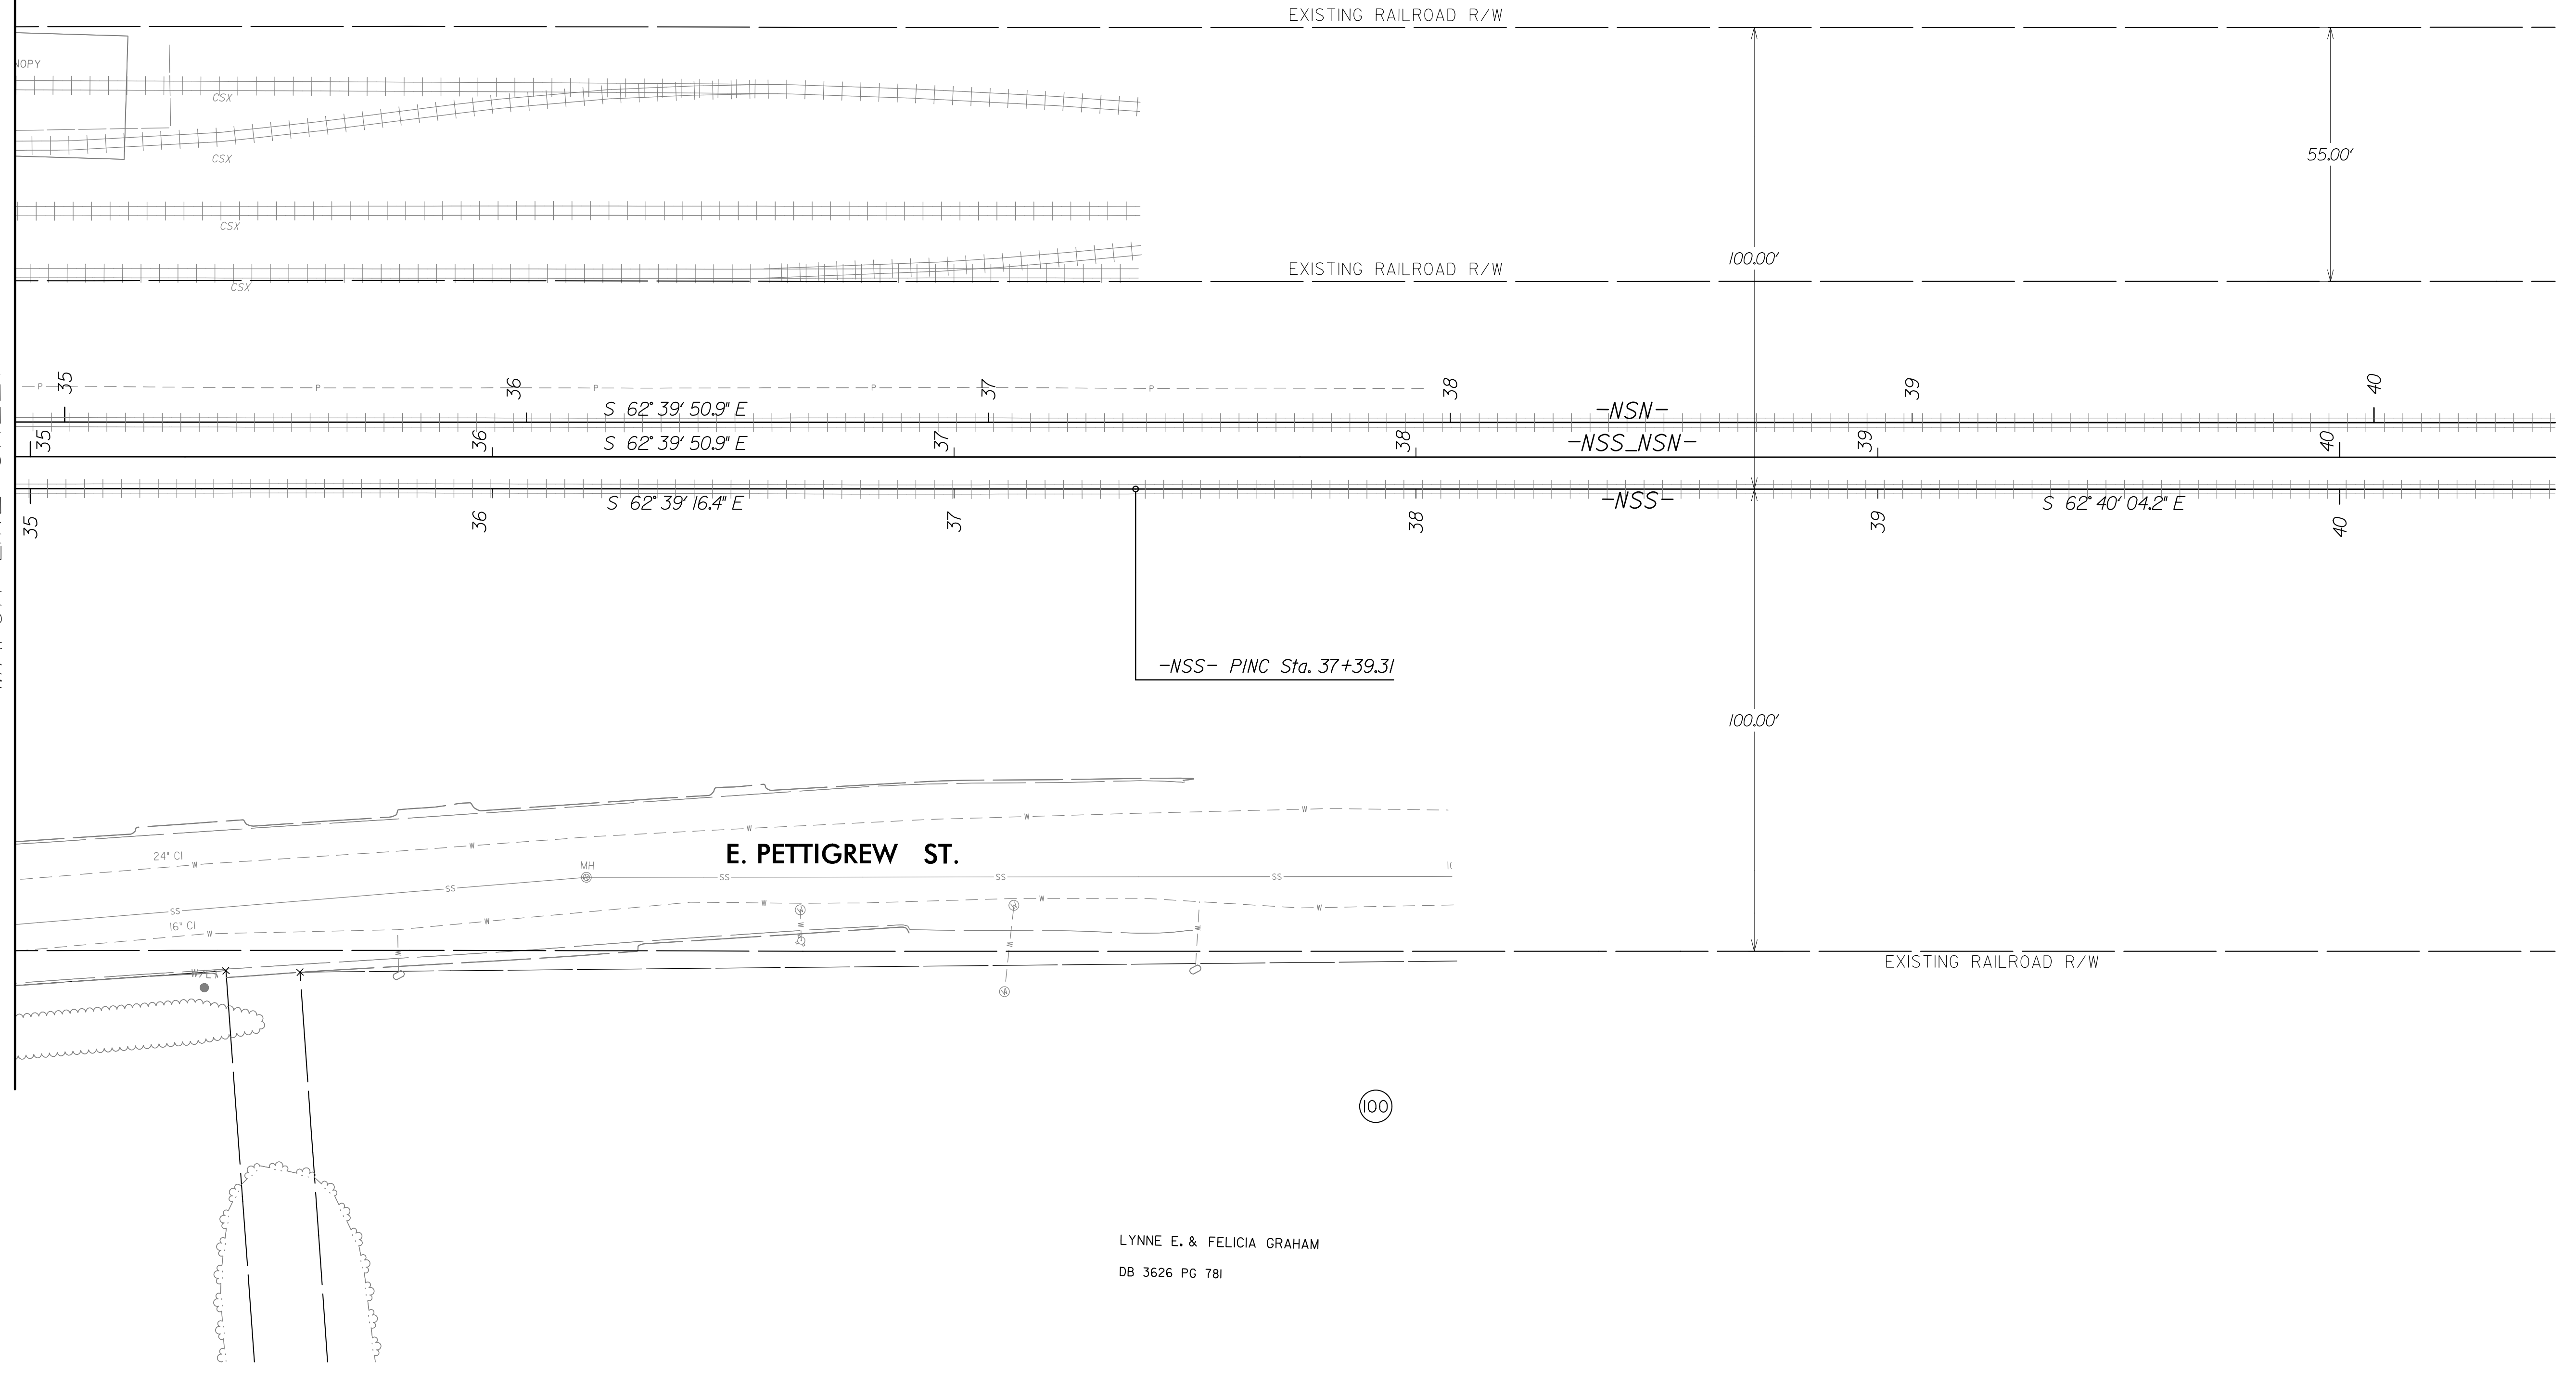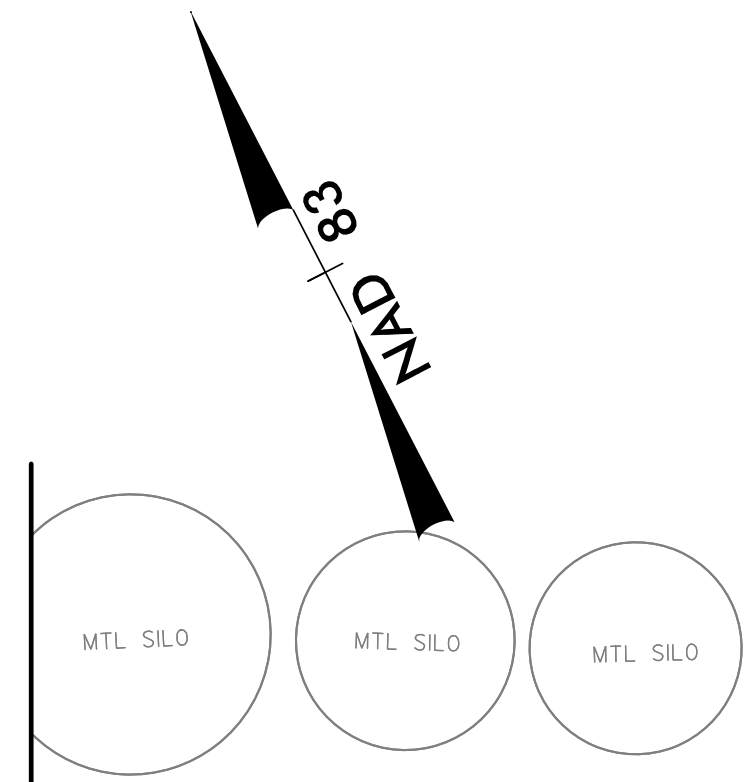

12/1/2015 10:46:05 AM C:\Users\jg251\Documents\Track\RAA_u3308_r.dwg ps.RR-10A.dgn

LYNNE E. & FELICIA GRAHAM
DB 3626 PG 781

DOCUMENT NOT CONSIDERED FINAL
UNLESS ALL SIGNATURES COMPLETED