

NSR BRIDGE MP H-56.10
CSXT BRIDGE MP SB-154.61

PROJECT REFERENCE NO. U-3308	SHEET NO. RR-9
RW SHEET NO.	
RAIL DESIGN ENGINEER	HYDRAULICS ENGINEER


DOCUMENT NOT CONSIDERED FINAL
UNLESS ALL SIGNATURES COMPLETED

FINAL TRACK PLANS

FOR -NSS- PROFILE SEE SHEETS RR-12 THROUGH RR-15
FOR -NSN- PROFILE SEE SHEETS RR-16 THROUGH RR-19

MATCH LINE SHEET RR-8

MATCH LINE SHEET RR-10

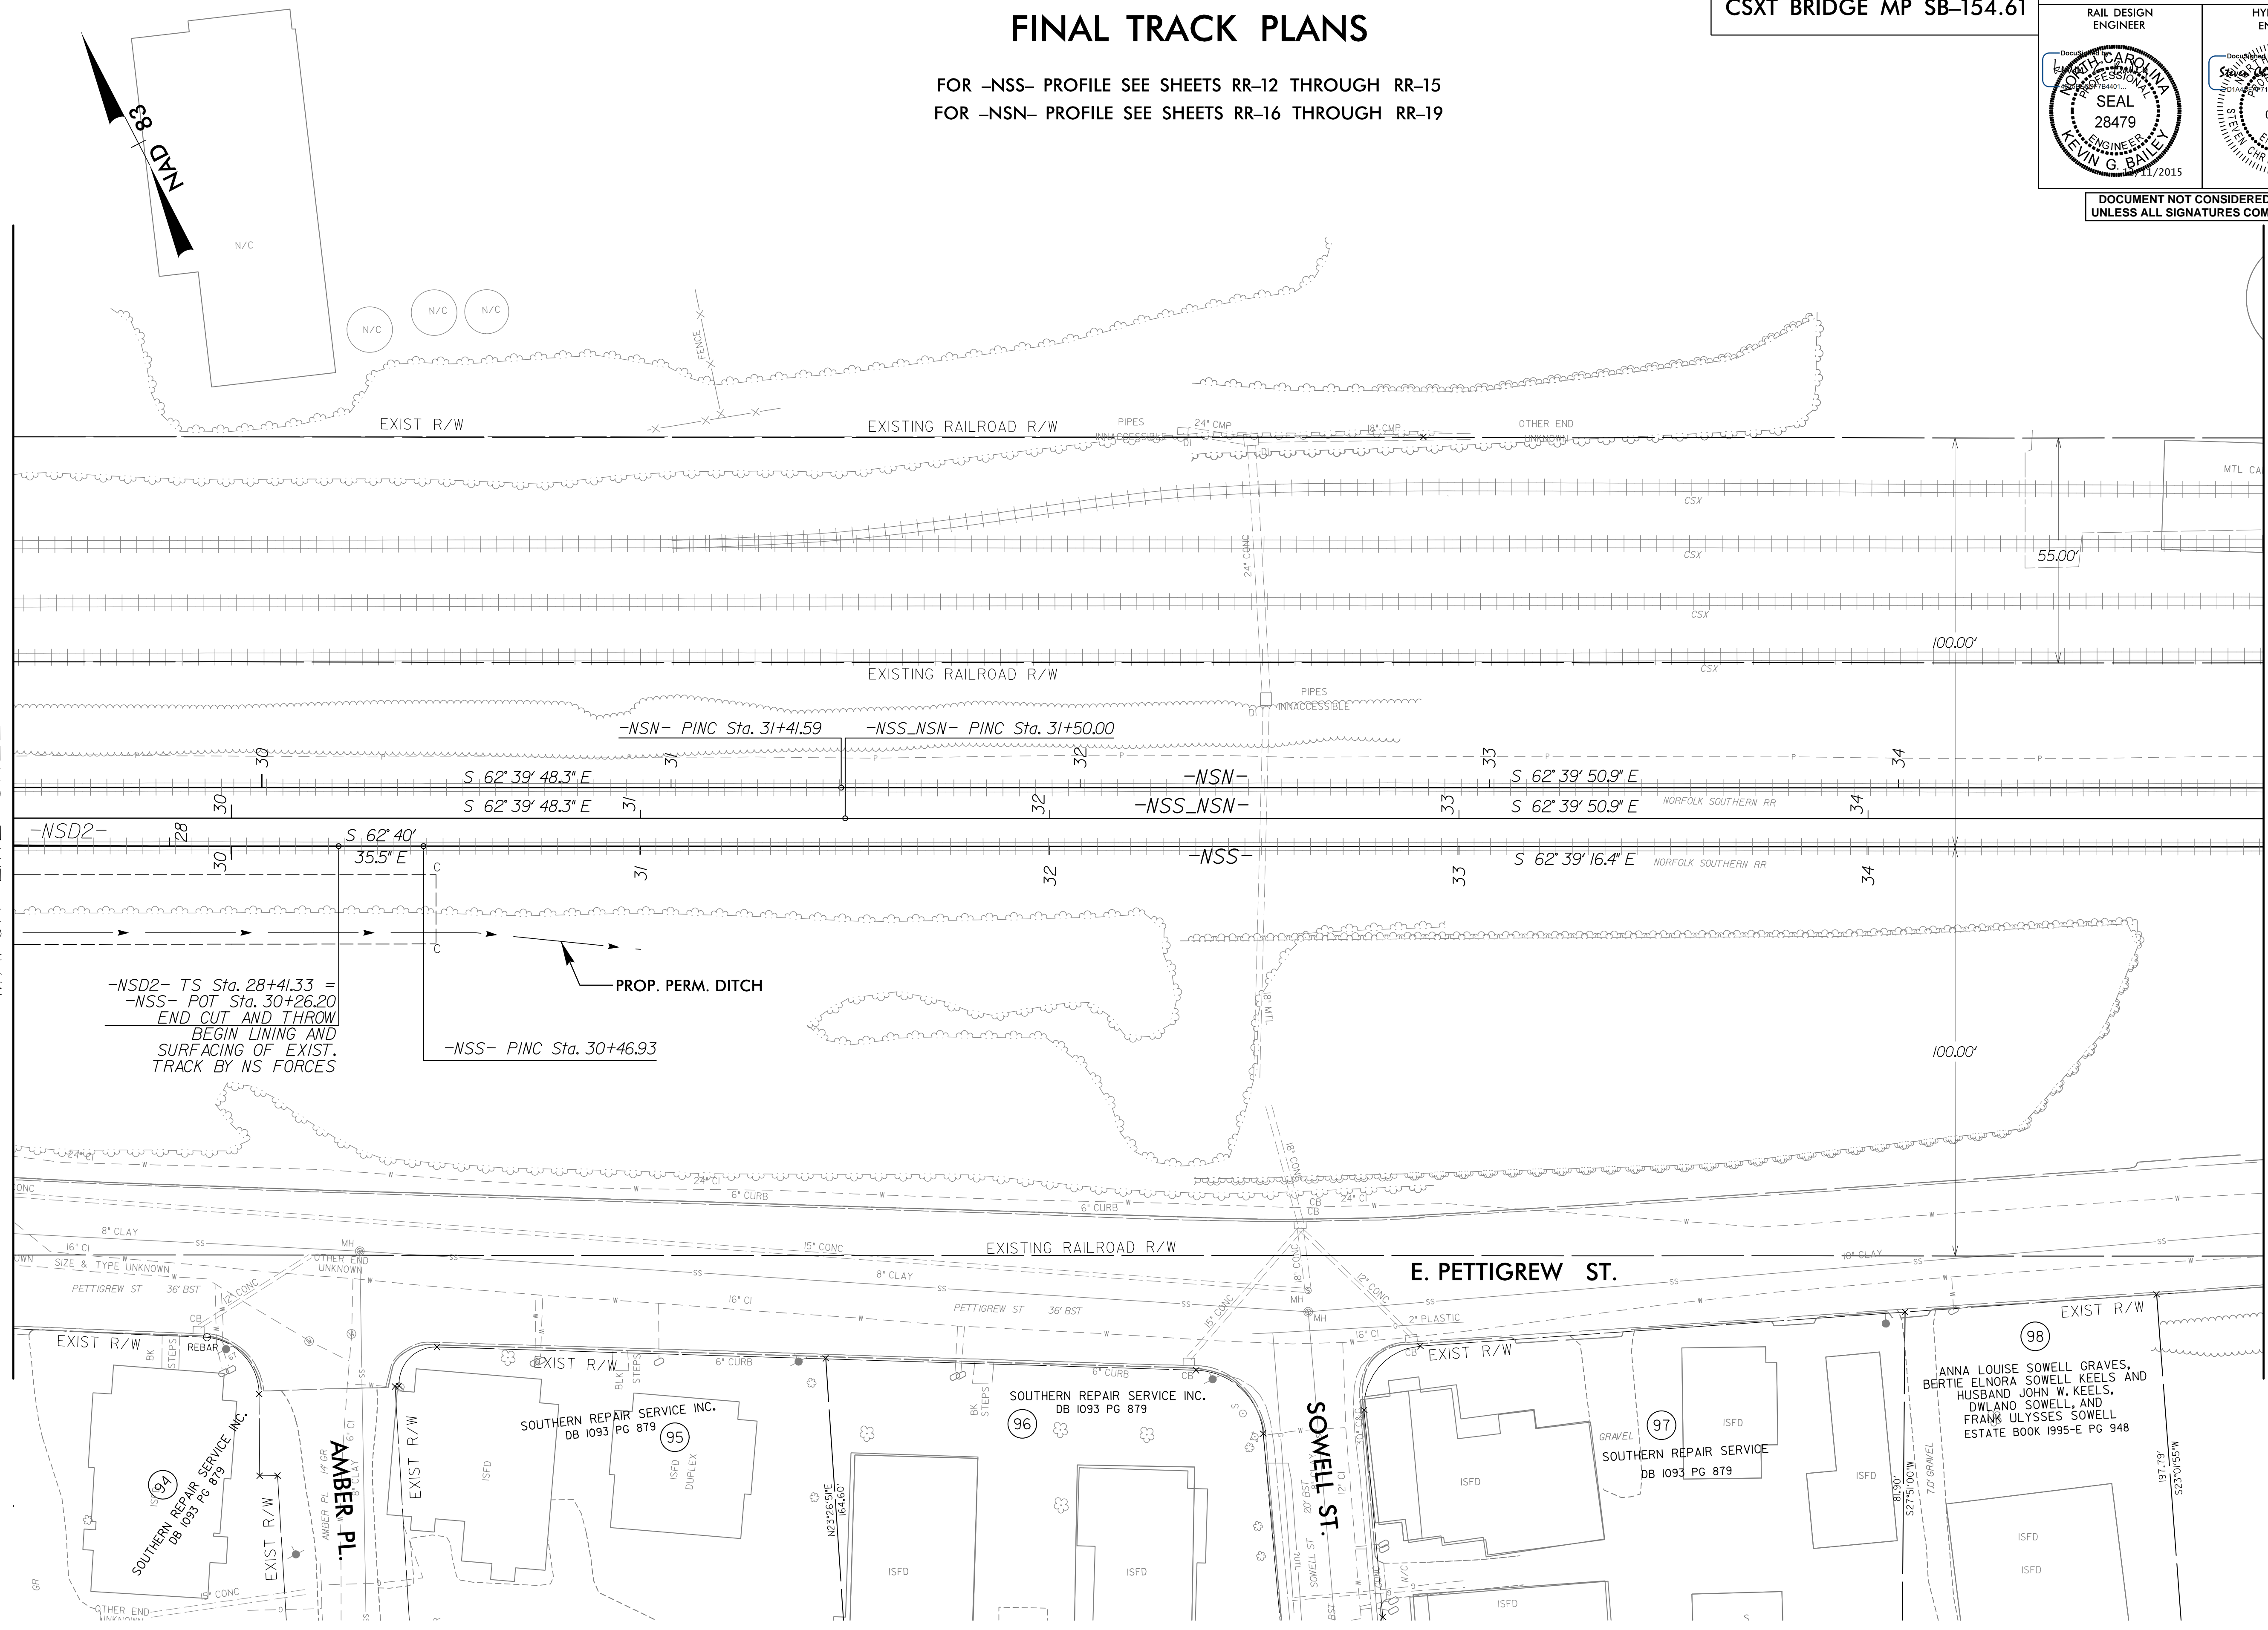

13/1/2015 2:51:32 PM \\station\track\RAWA_u3308_r.dwg:RR-9.dgn