

5/28/19


### -NSN- (NORFOLK SOUTHERN SIDING TRACK)

NSR BRIDGE MP H-56.10  
CSXT BRIDGE MP SB-154.61


PROJECT REFERENCE NO. U-3308	SHEET NO. RR-17
RAIL DESIGN ENGINEER	HYDRAULICS ENGINEER

VPI = 19+92.57  
 EL = 418.36'  
 VC = 1,020'  
 R = 0.1651  
 V = 53 MPH FREIGHT

DOCUMENT NOT CONSIDERED FINAL  
UNLESS ALL SIGNATURES COMPLETED

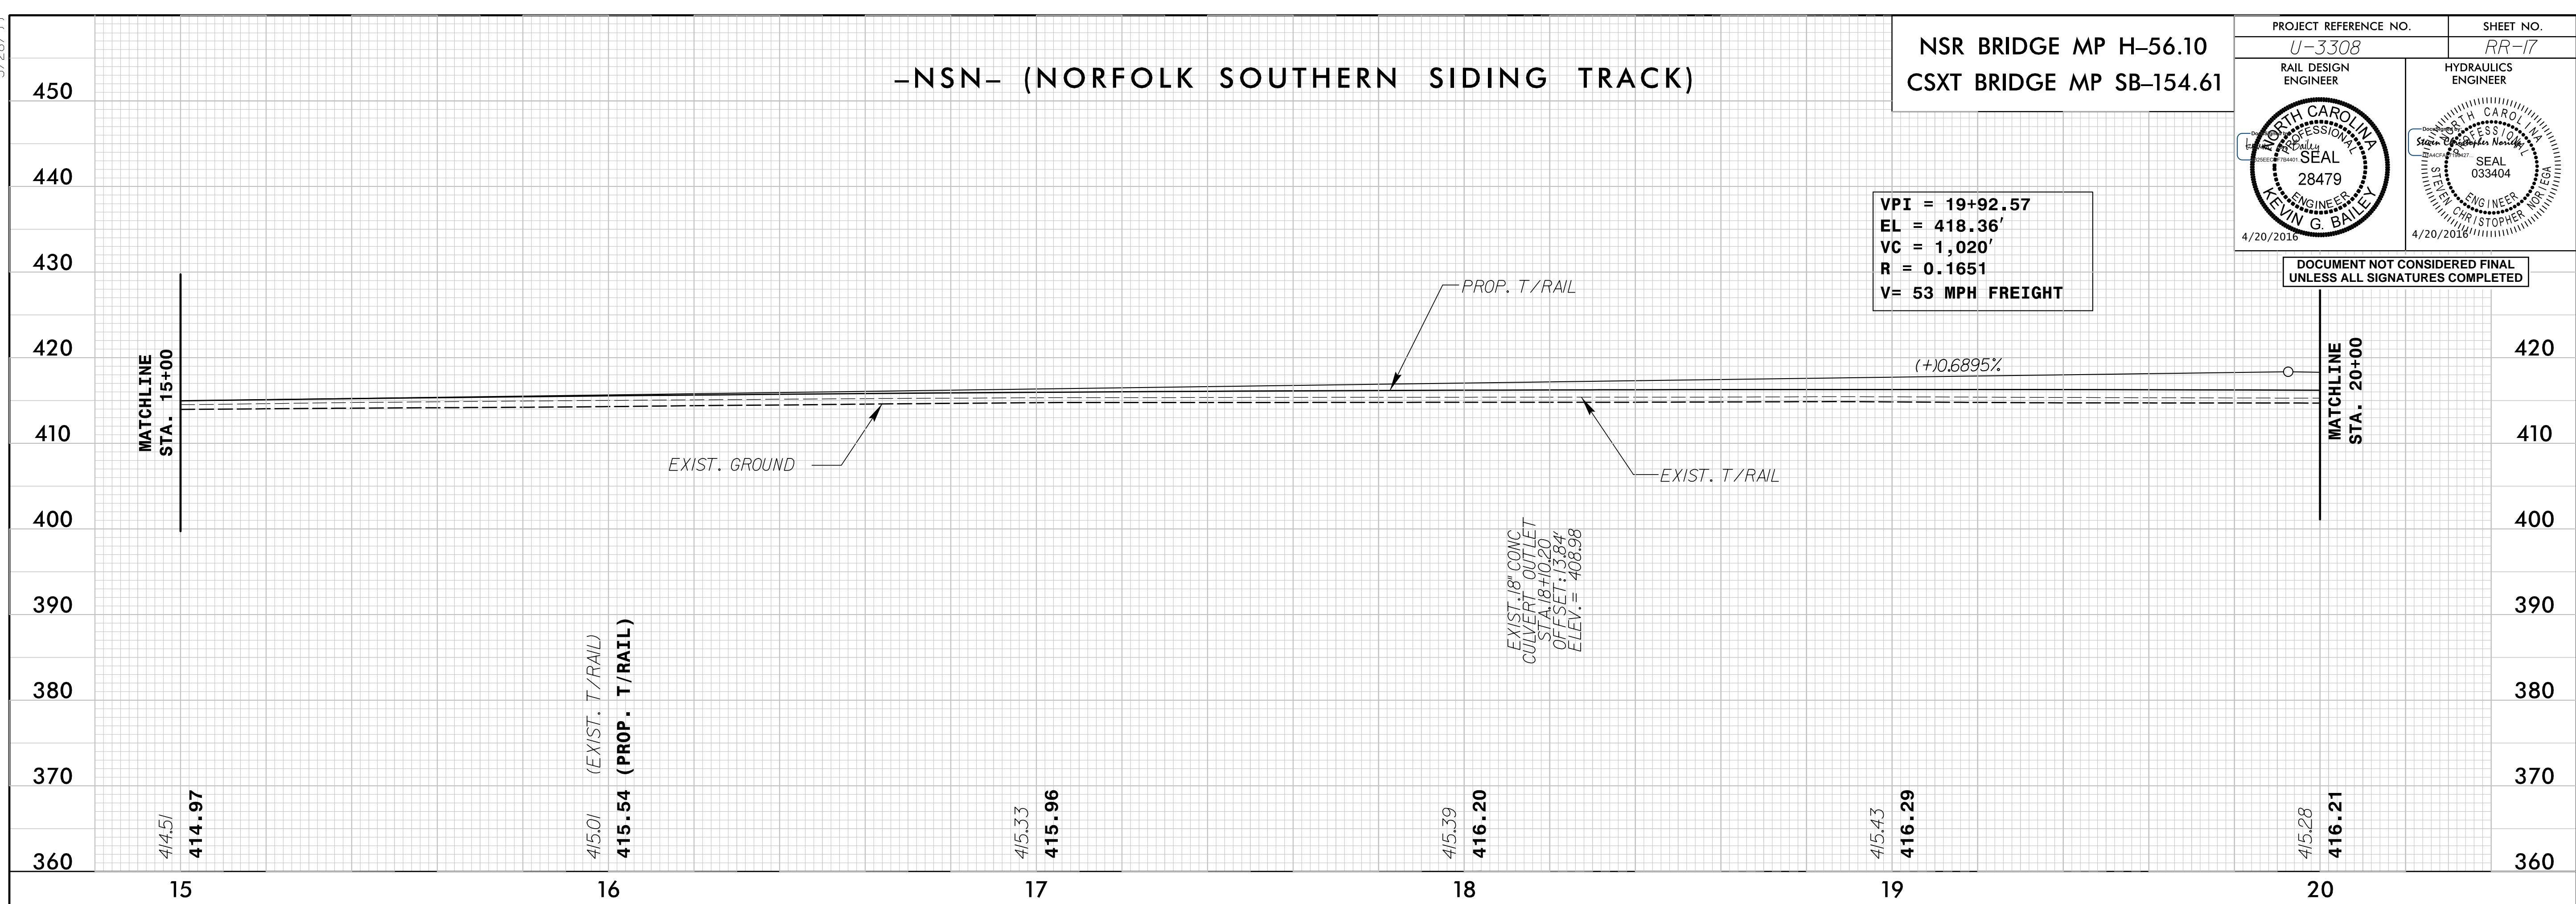

### -NSN- (NORFOLK SOUTHERN SIDING TRACK)

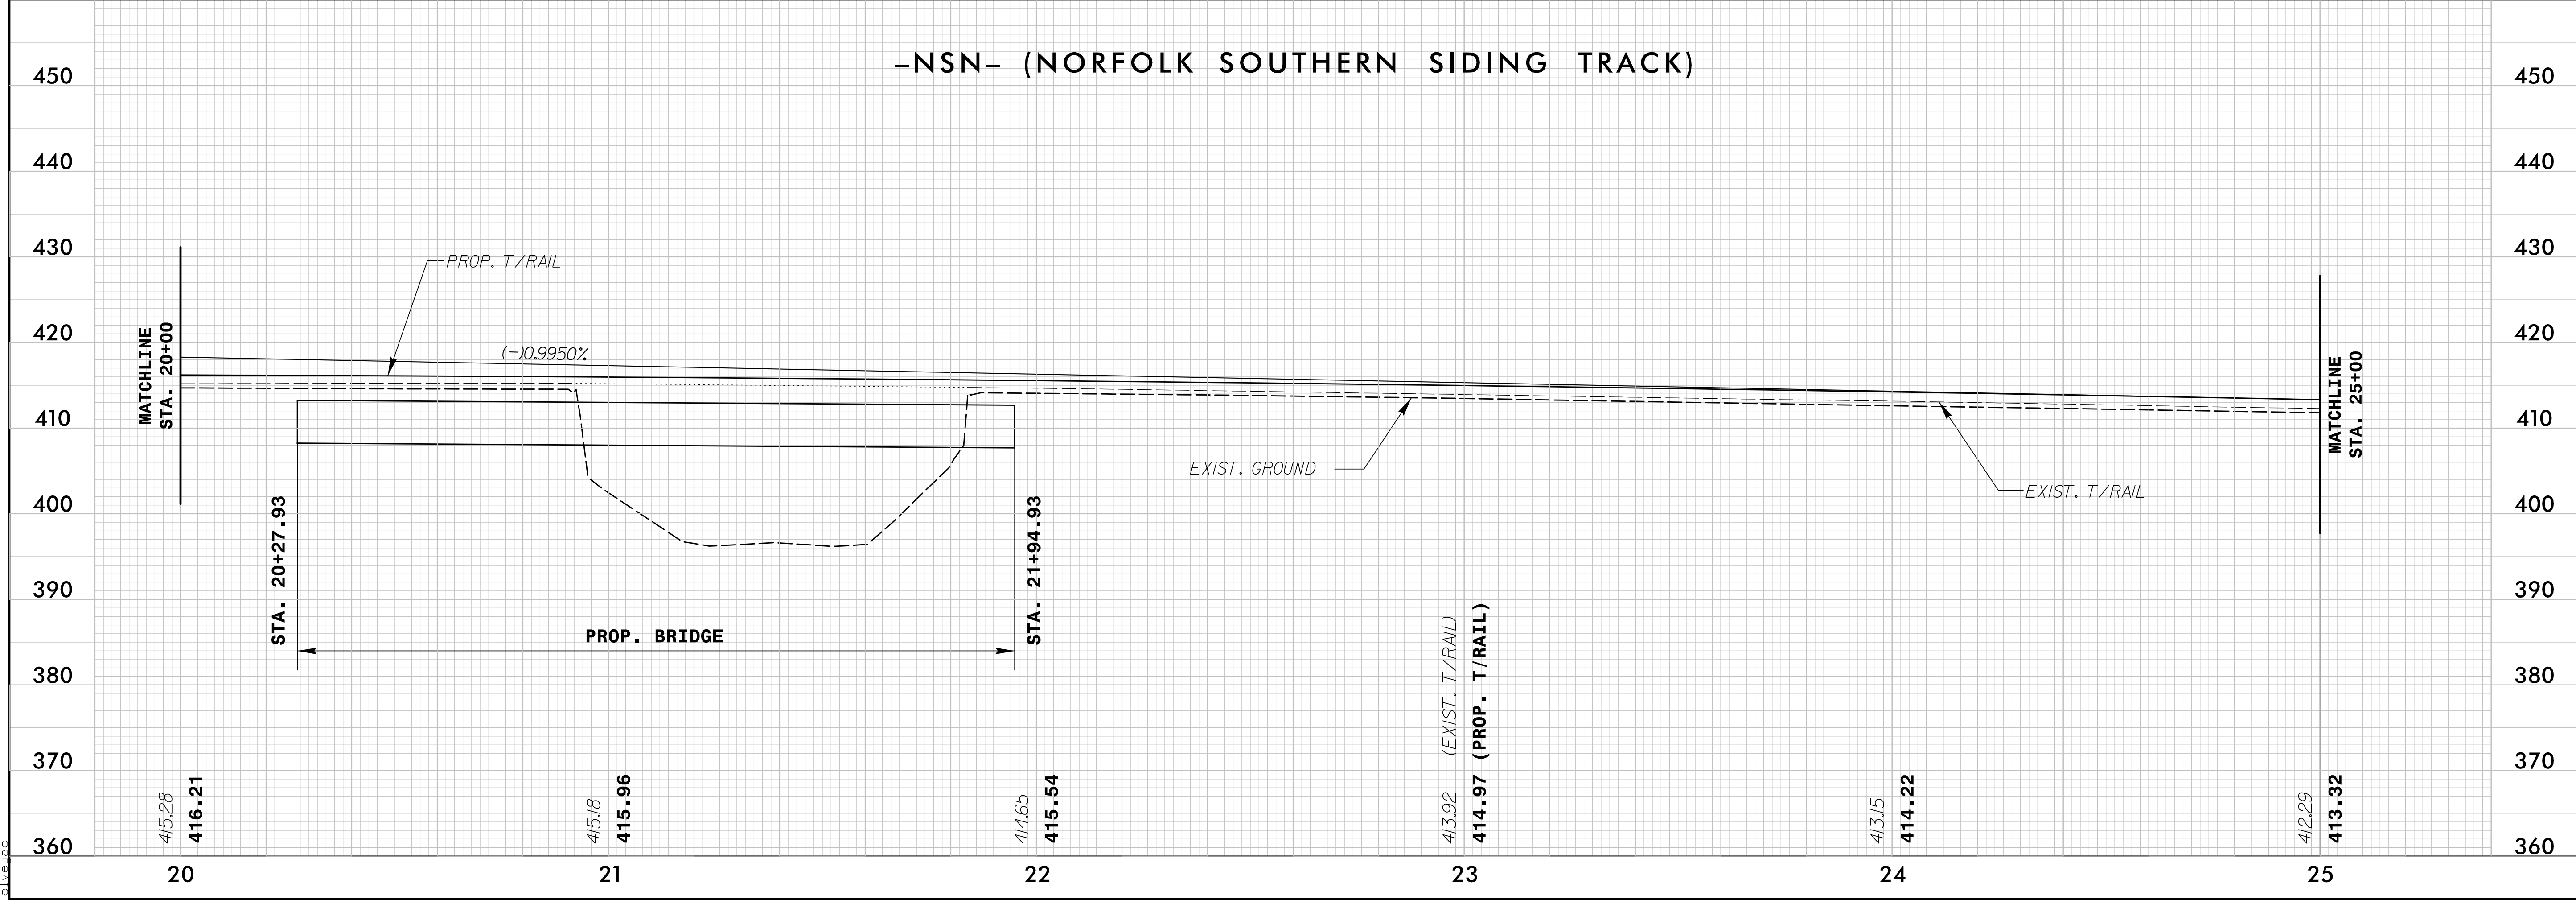

4/18/2016 1:18:00 PM C:\Users\j3251\station\track\FWA\_u3308\_rdy.pfl\_sht.dgn