


5/28/19

-NSN- (NORFOLK SOUTHERN SIDING TRACK)

NSR BRIDGE MP H-56.10
CSXT BRIDGE MP SB-154.61


PROJECT REFERENCE NO. U-3308	SHEET NO. RR-18
RAIL DESIGN ENGINEER	HYDRAULICS ENGINEER

DOCUMENT NOT CONSIDERED FINAL
UNLESS ALL SIGNATURES COMPLETED

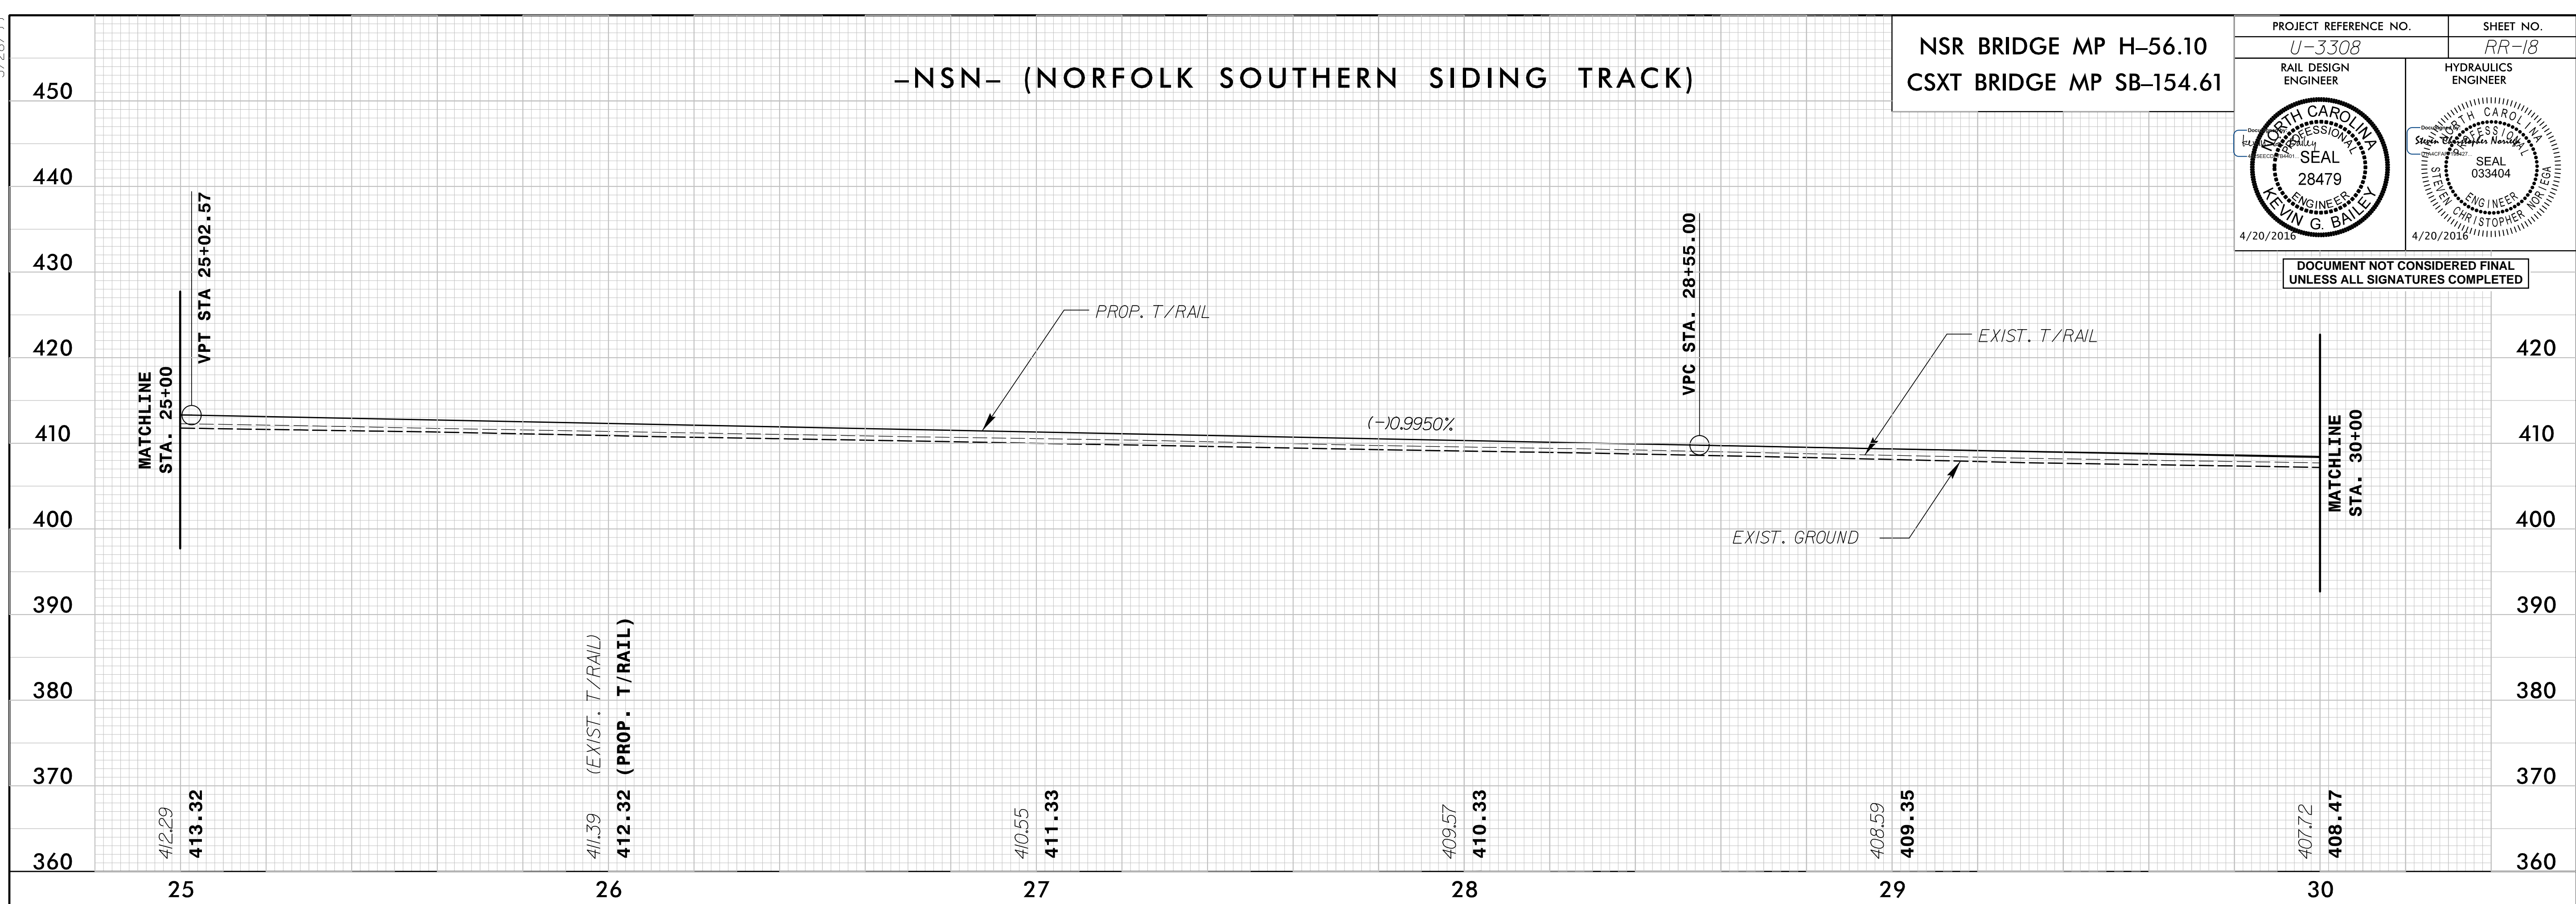

-NSN- (NORFOLK SOUTHERN SIDING TRACK)

VPI = 31+55.00
 EL = 406.80'
 VC = 600'
 R = 0.1217
 V = 60 MPH FREIGHT

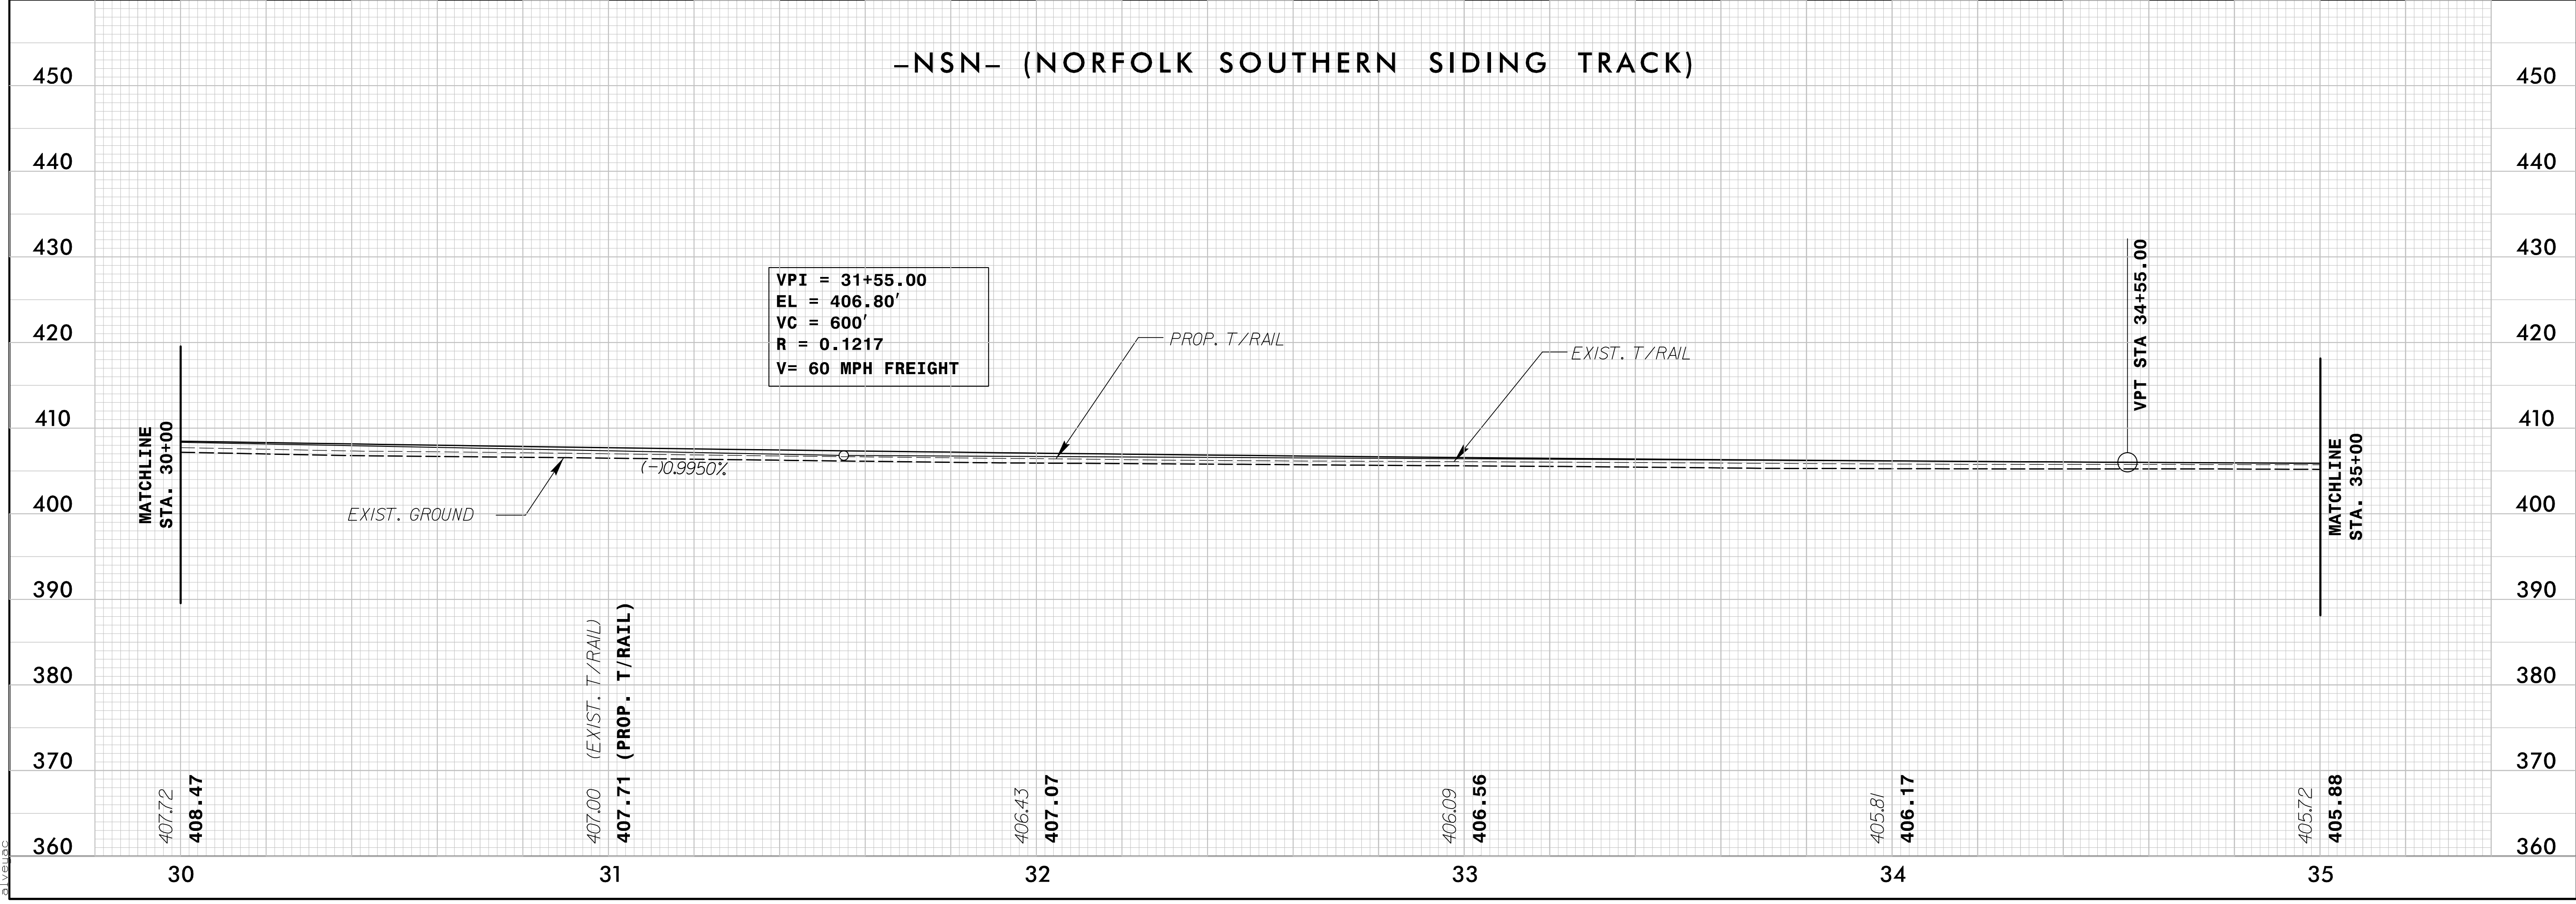

4/18/2016 11:18:00 AM C:\Users\jason\Documents\Track\RAA_u3308_rdy.pfl_sht.dgn