


5/28/16

-NSD2- (NORFOLK SOUTHERN MAIN TRACK DETOUR)


NSR BRIDGE MP H-56.10
CSXT BRIDGE MP SB-154.61

| | |
|---------------------------------|---------------------|
| PROJECT REFERENCE NO. U-3308 | SHEET NO. RR-22 |
| RAIL DESIGN ENGINEER | HYDRAULICS ENGINEER |
| | |

DOCUMENT NOT CONSIDERED FINAL
UNLESS ALL SIGNATURES COMPLETED

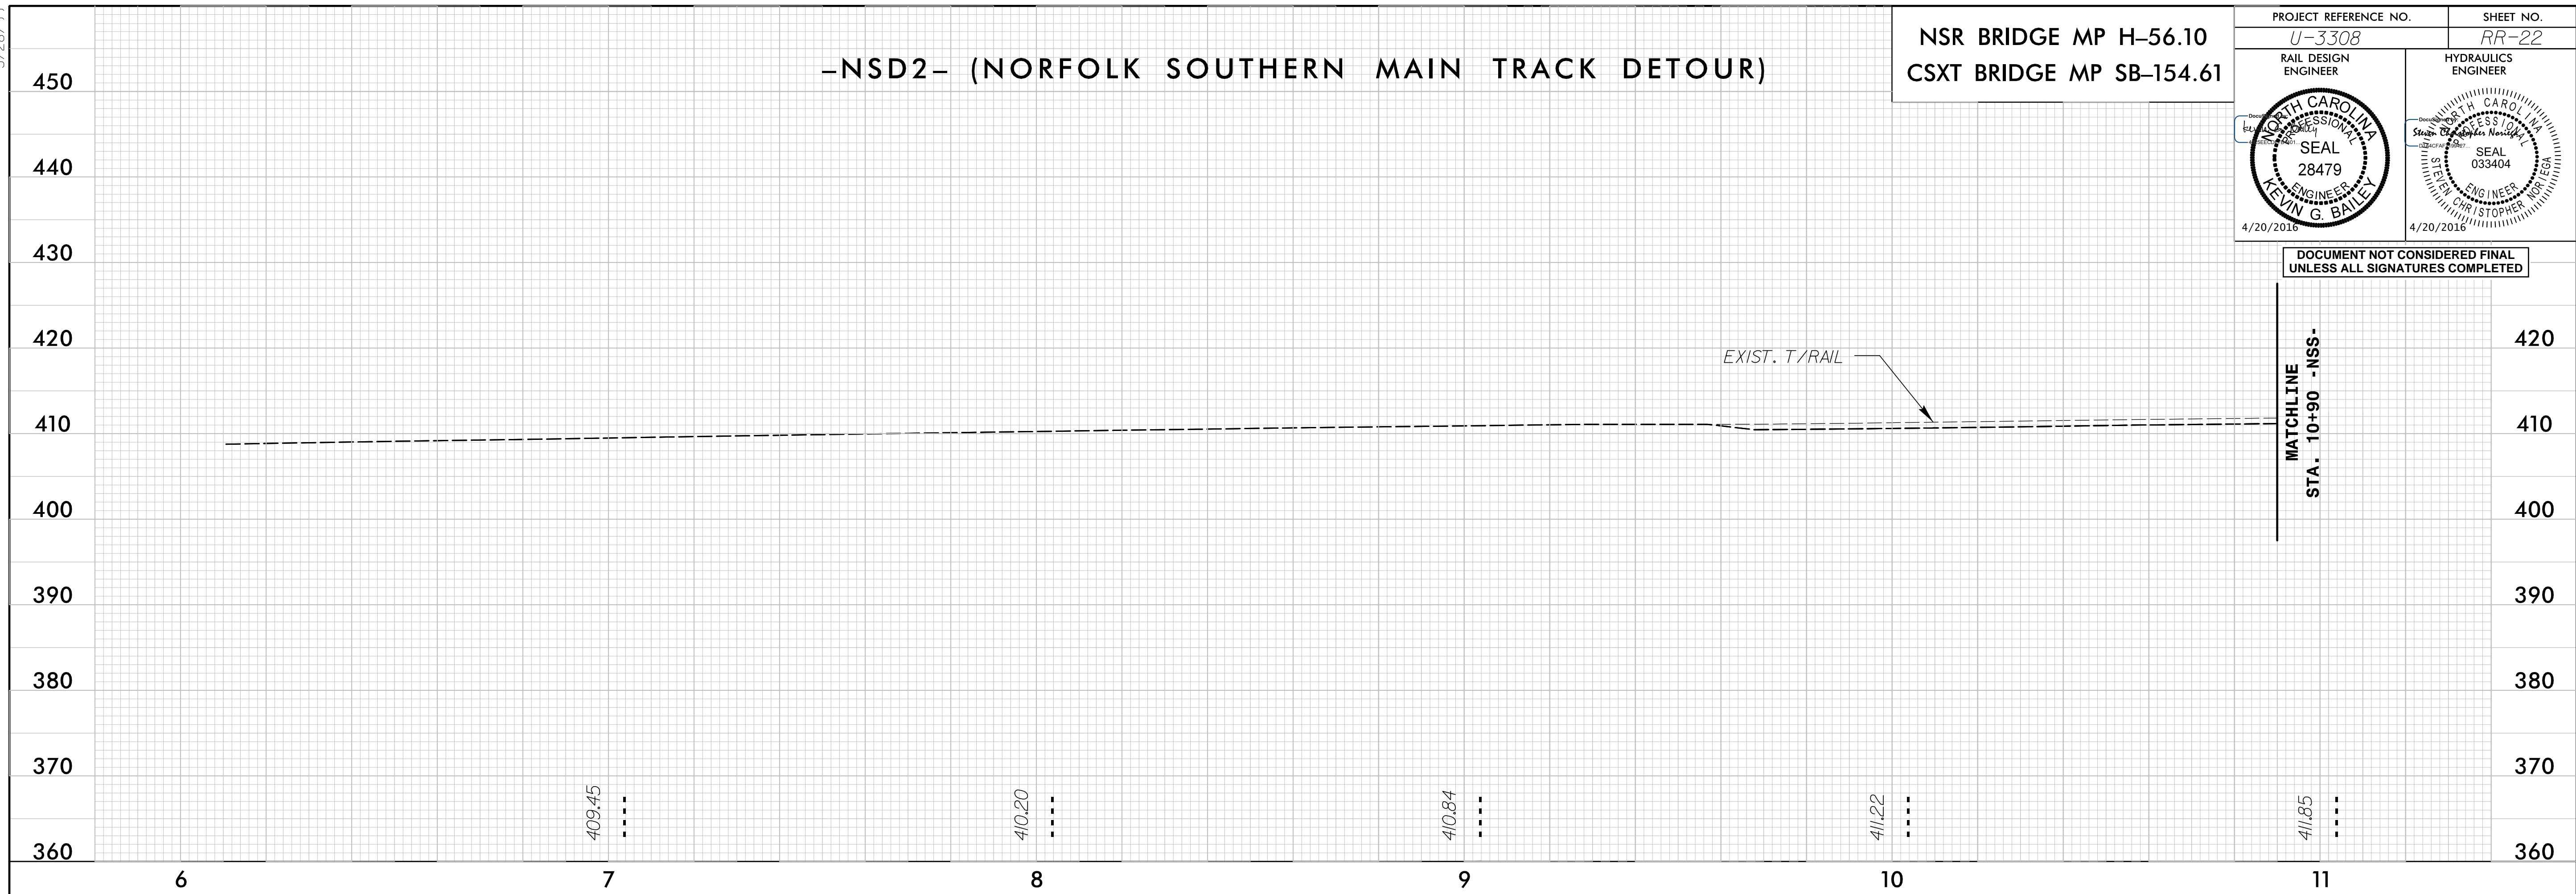

-NSD2- (NORFOLK SOUTHERN MAIN TRACK DETOUR)

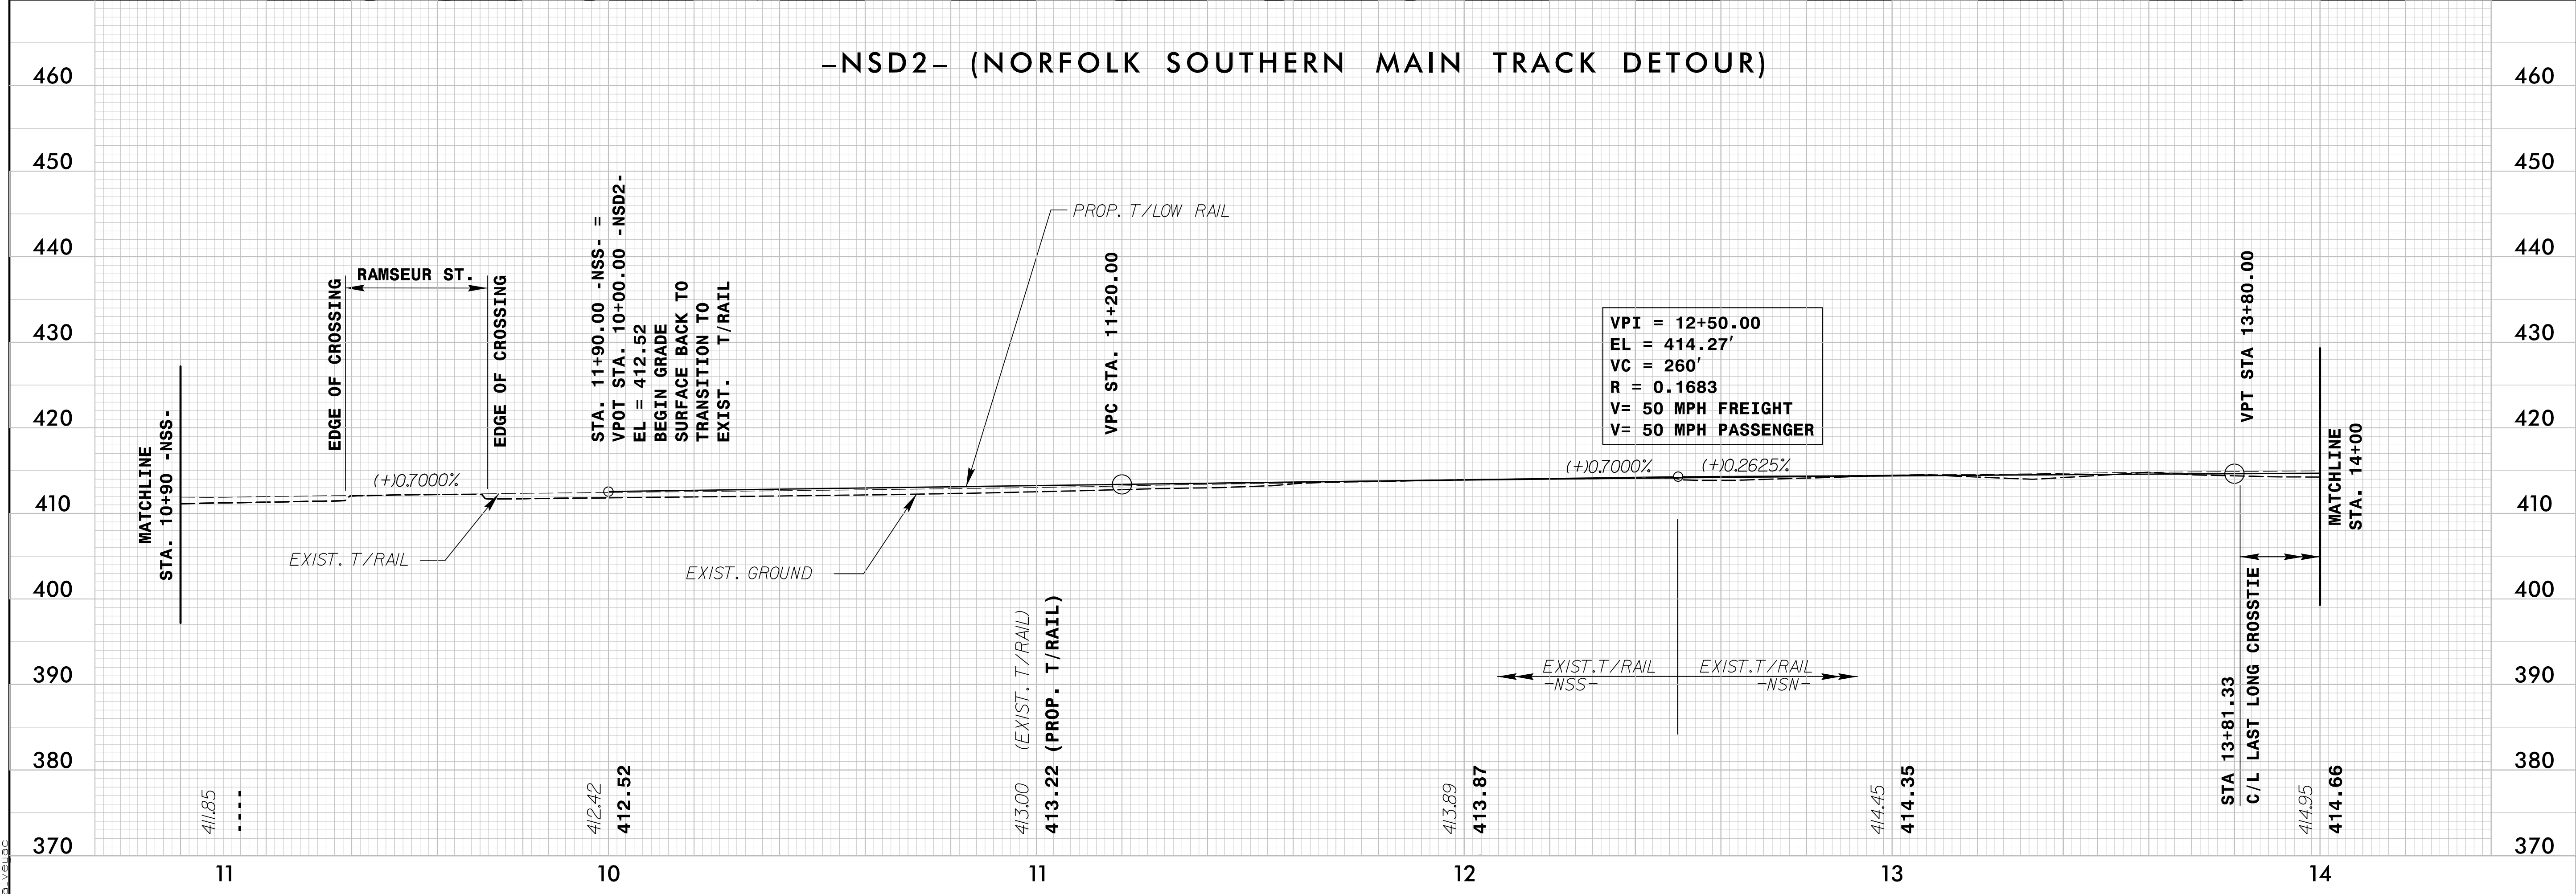

4/19/2016 1:18:00 PM C:\Users\jason\Documents\Projects\NSD2\Track\NSD2\Track\NSD2.dgn