



9/18/2015 10:26:05 AM
I:\PROJECTS\513251\usstation\track\RA_u03308_rdu\xp\l_nss-nsn_DETOUR.dgn
Pattern

10/26/98

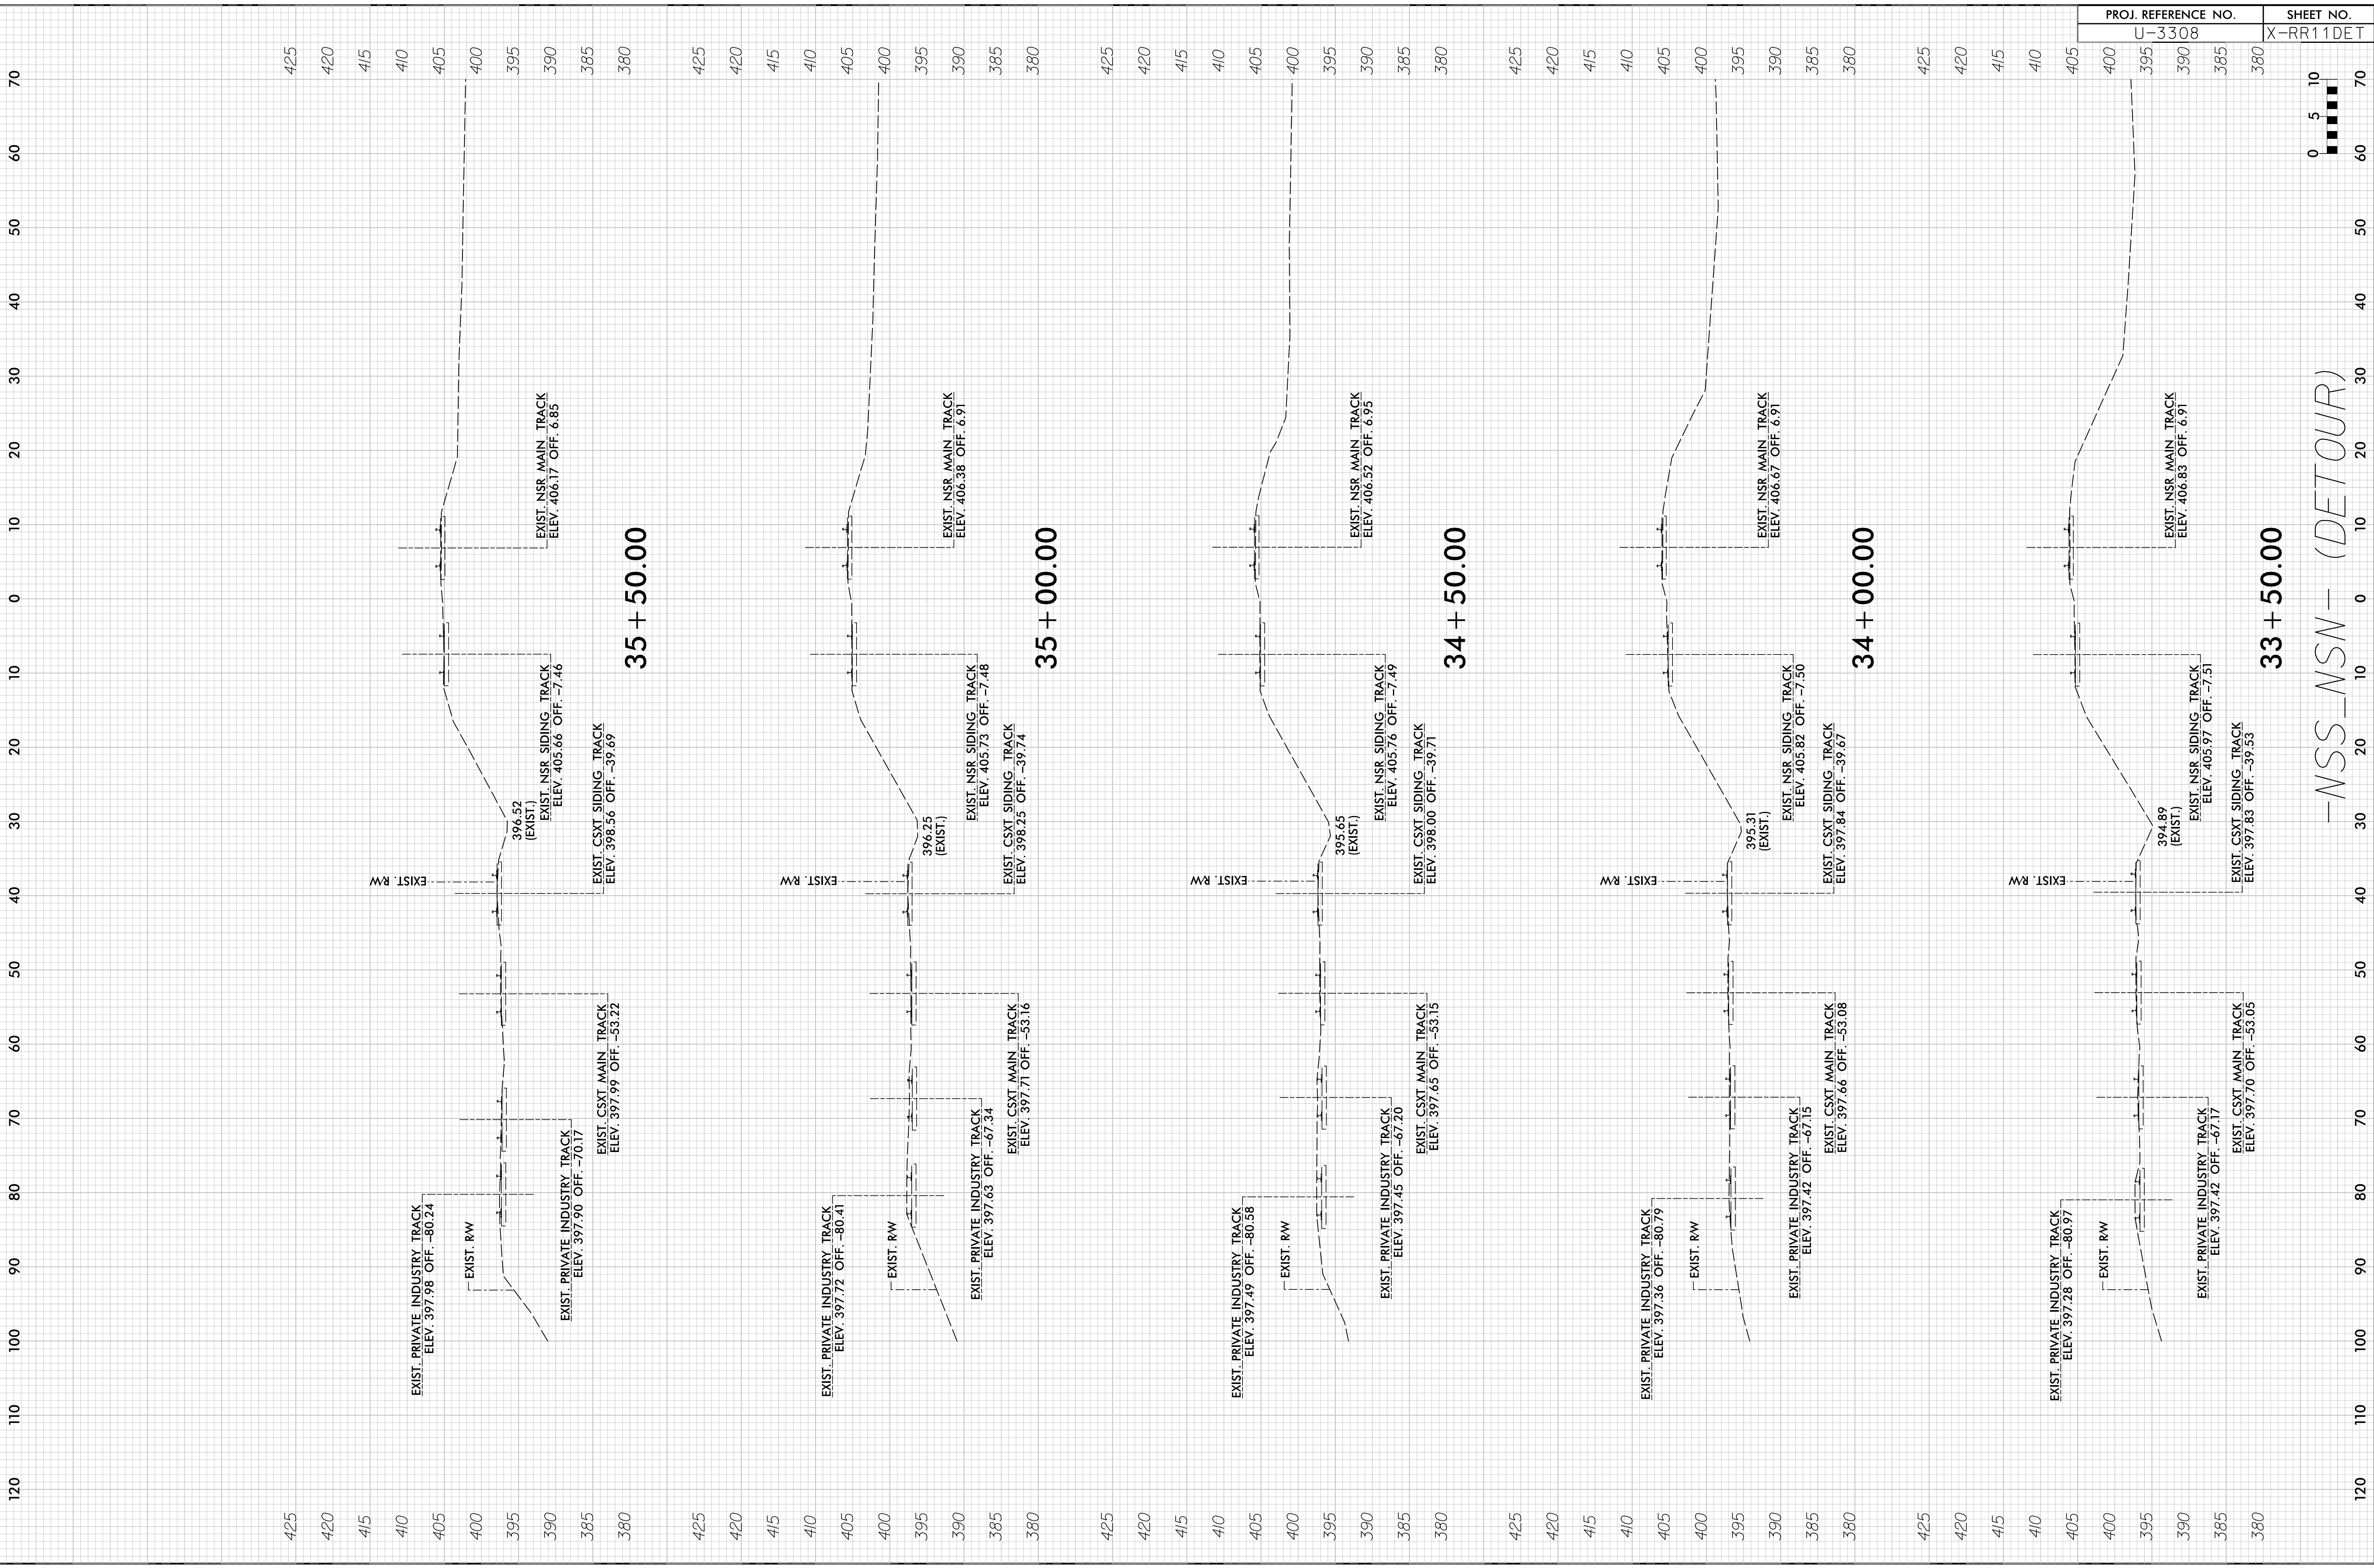

PROJ. REFERENCE NO.	SHEET NO.
U-3308	X-RR11DET

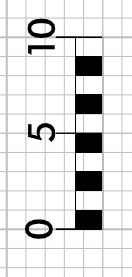

-NSS-NSN- (DETOUR)