


8/23/99
15-MAY-2016 15:00
R:\Roadwork\SSC\U3308_r.dwg_rpl_r3.dgn
\$\$\$\$\$USER\$NAME\$\$\$\$\$

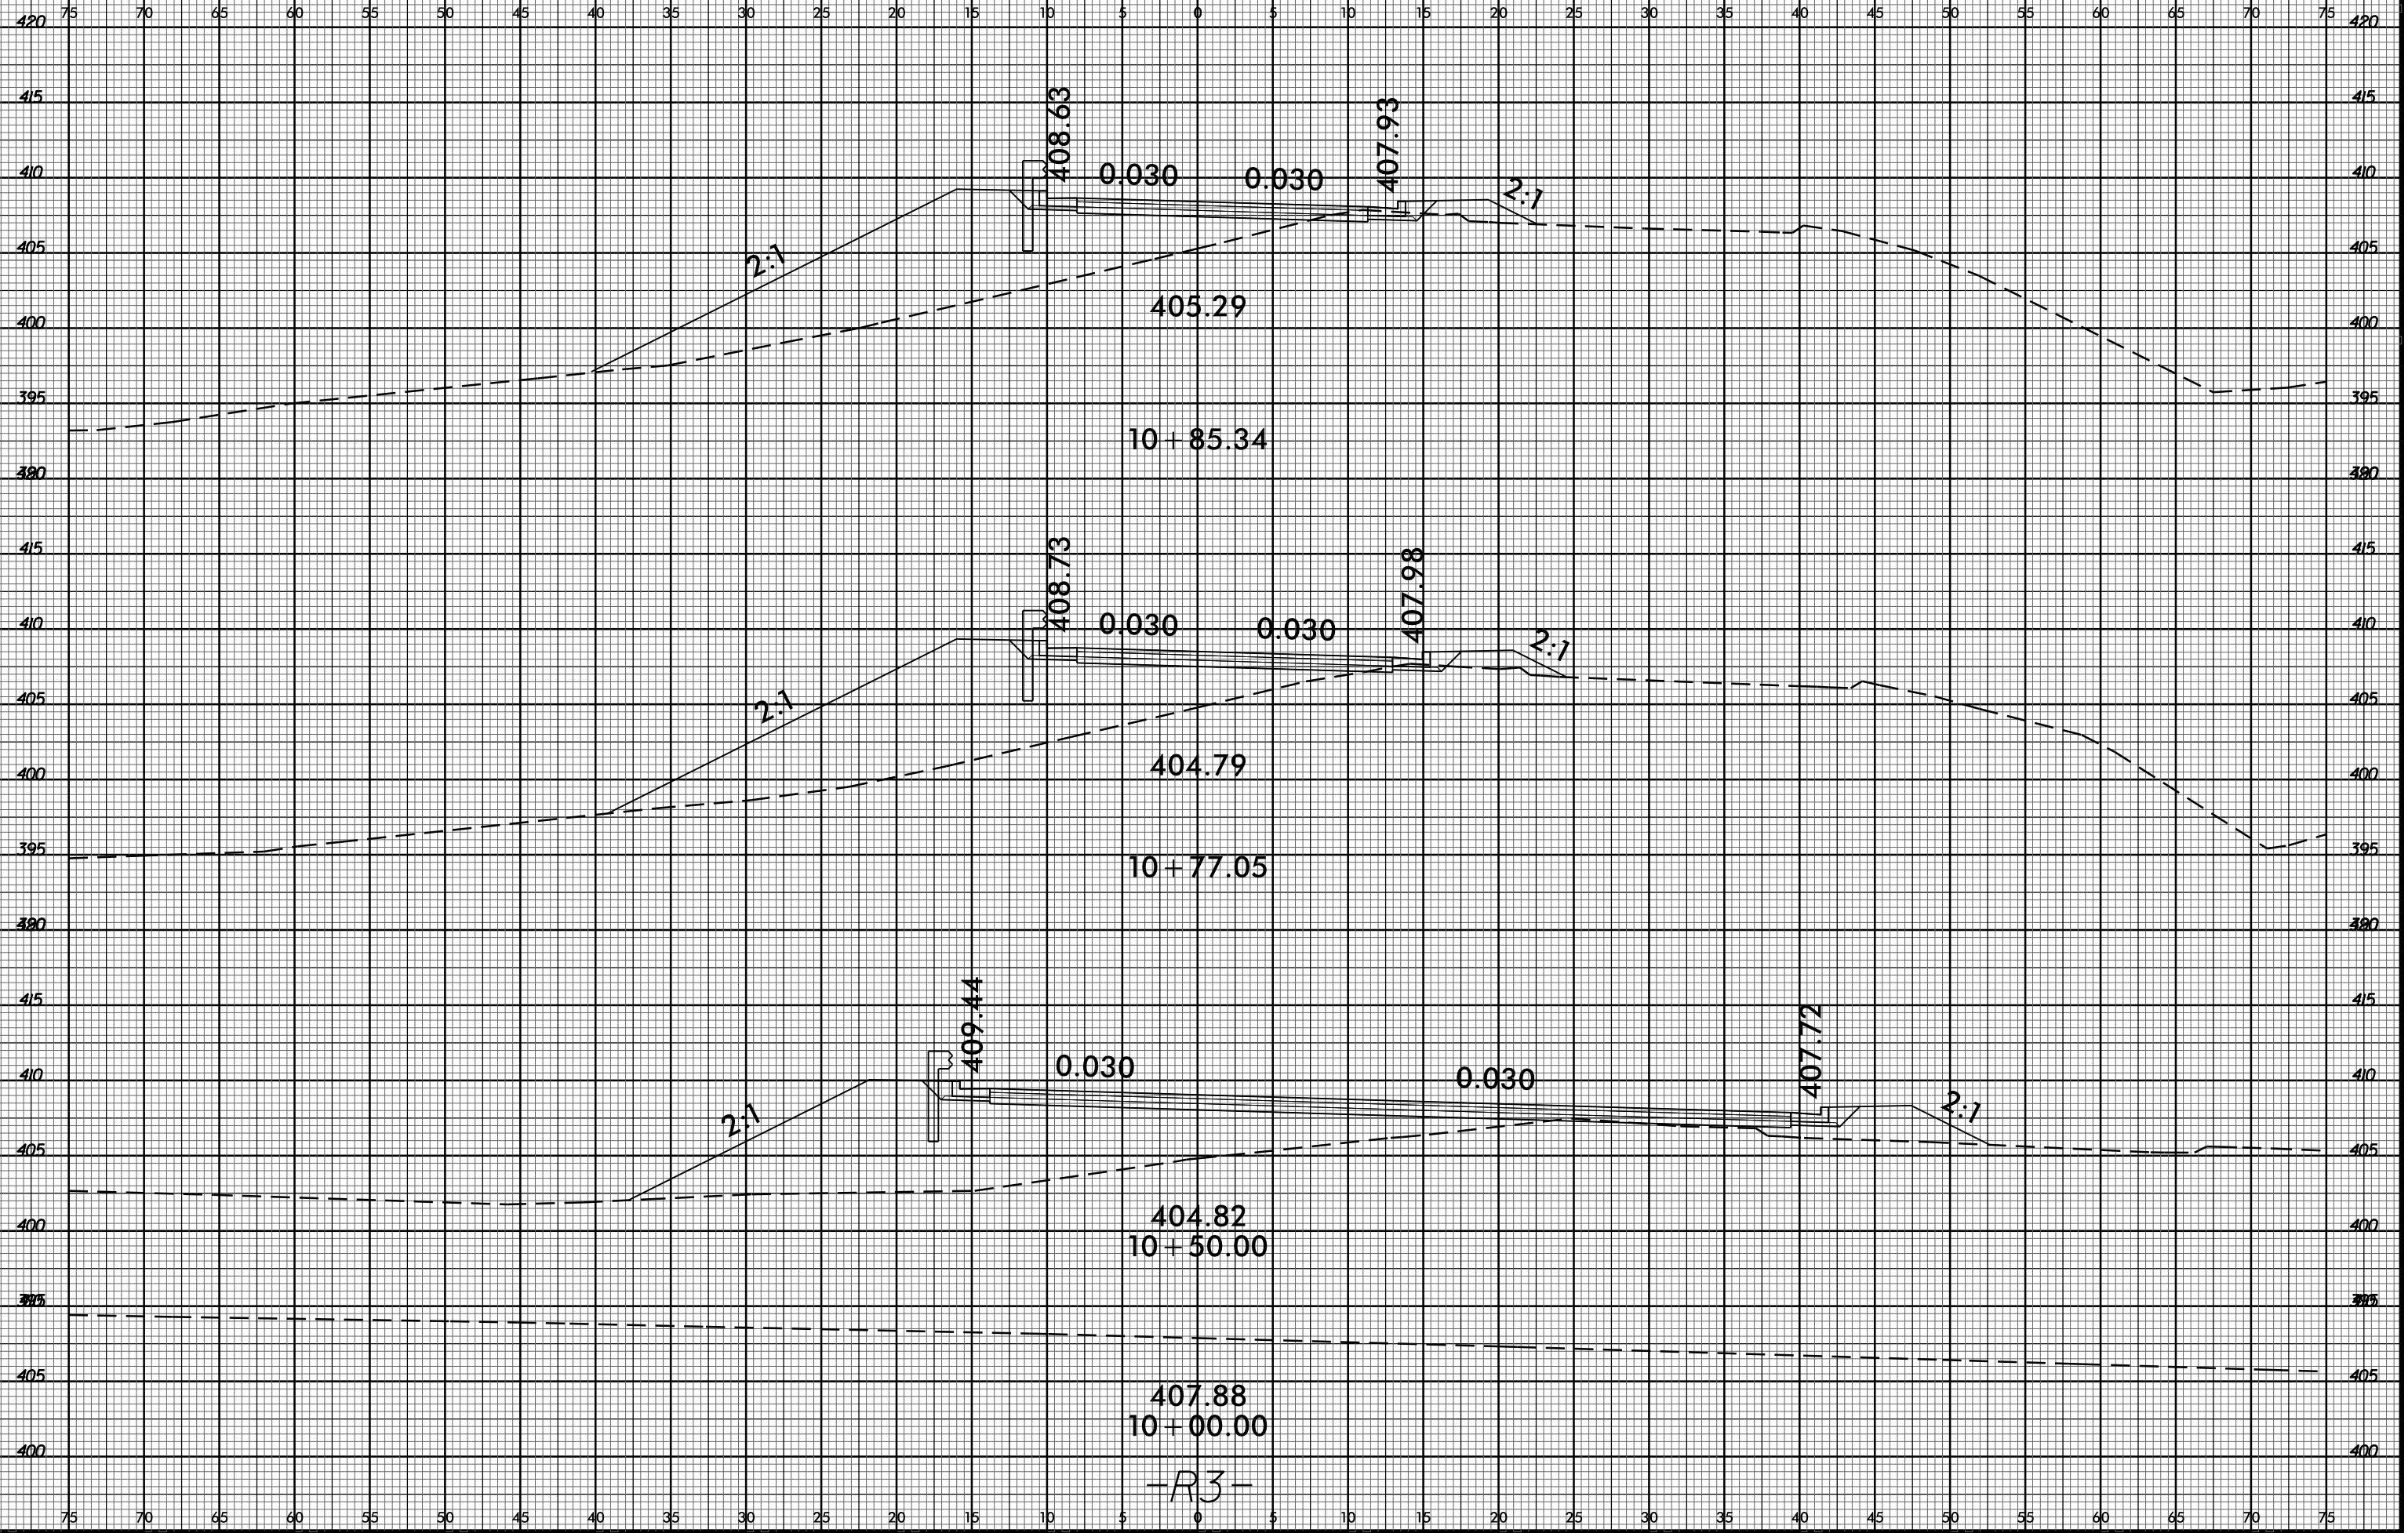

-R3-