


B:\23\99
15-MAY-2016 15:02
R:\Roadway\XSC\U3308_r.dwg_xpl-y4.dgn
\$\$\$\$\$USERNAME\$\$\$\$

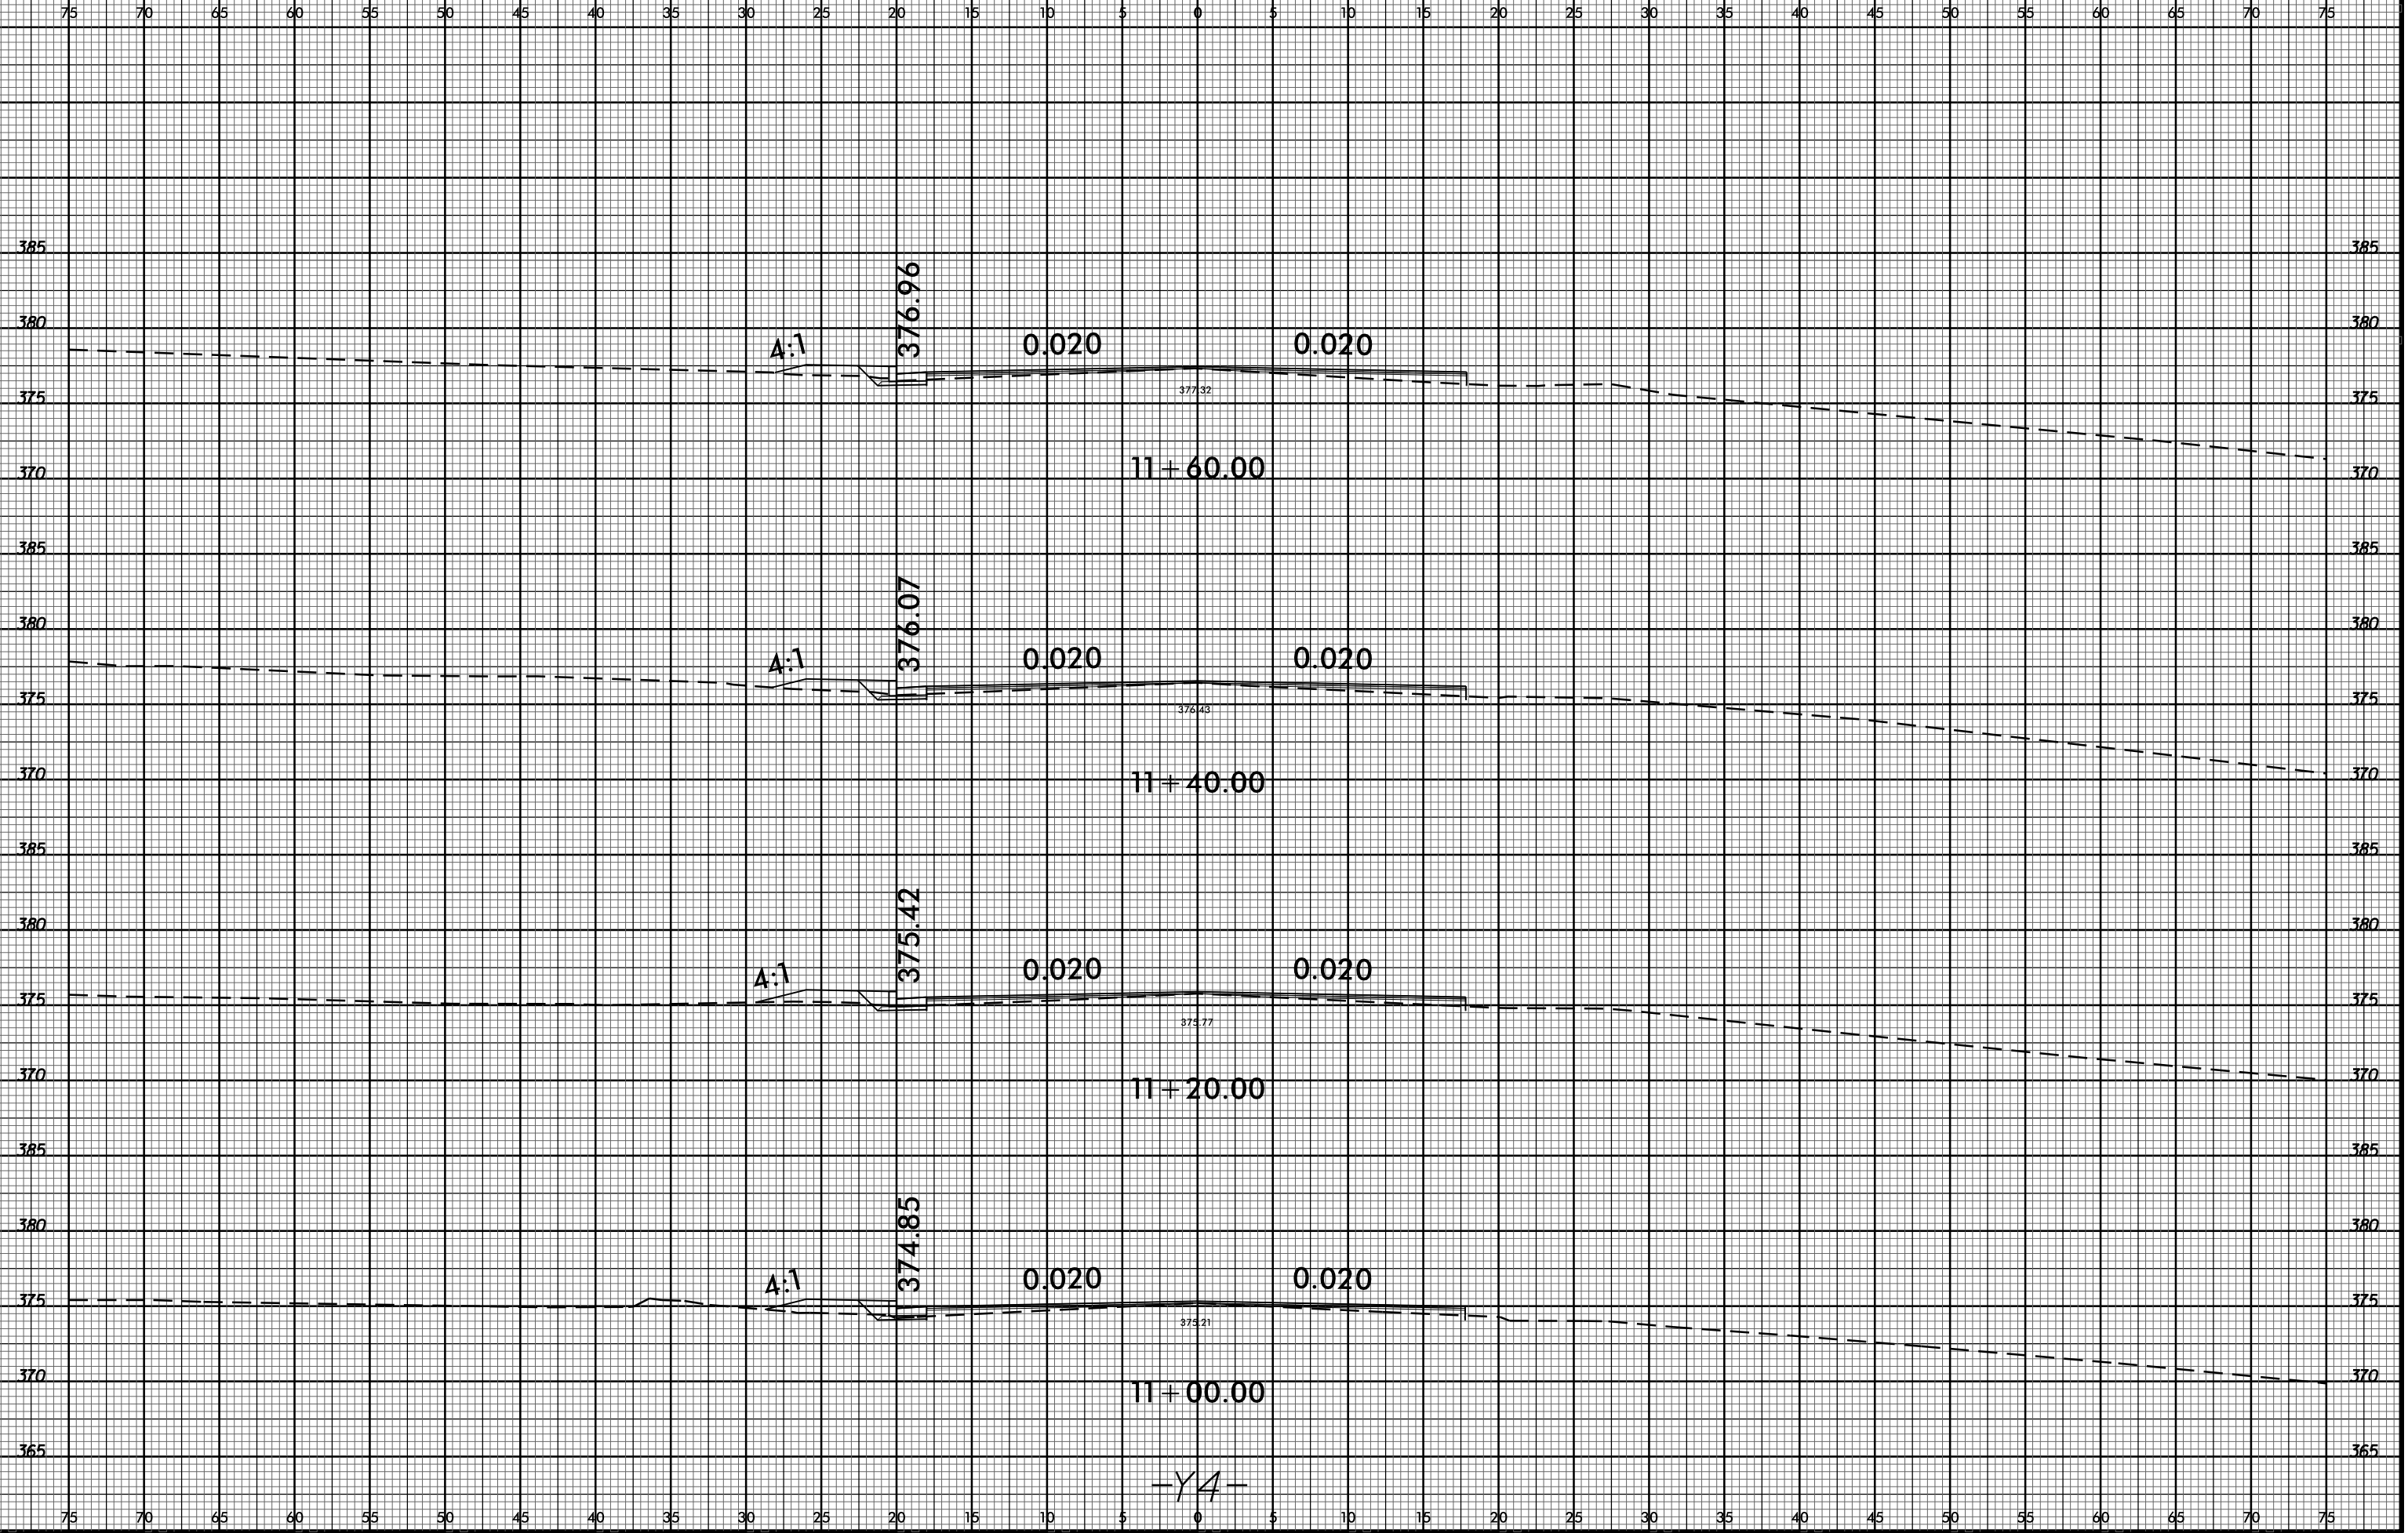

-Y4-