


B:\23\99
15-MAY-2016 15:03
R:\Roadway\SSC\U3308_r.dwg_xpl_u12.dgn
\$\$\$\$\$USER\$NAME\$\$\$\$

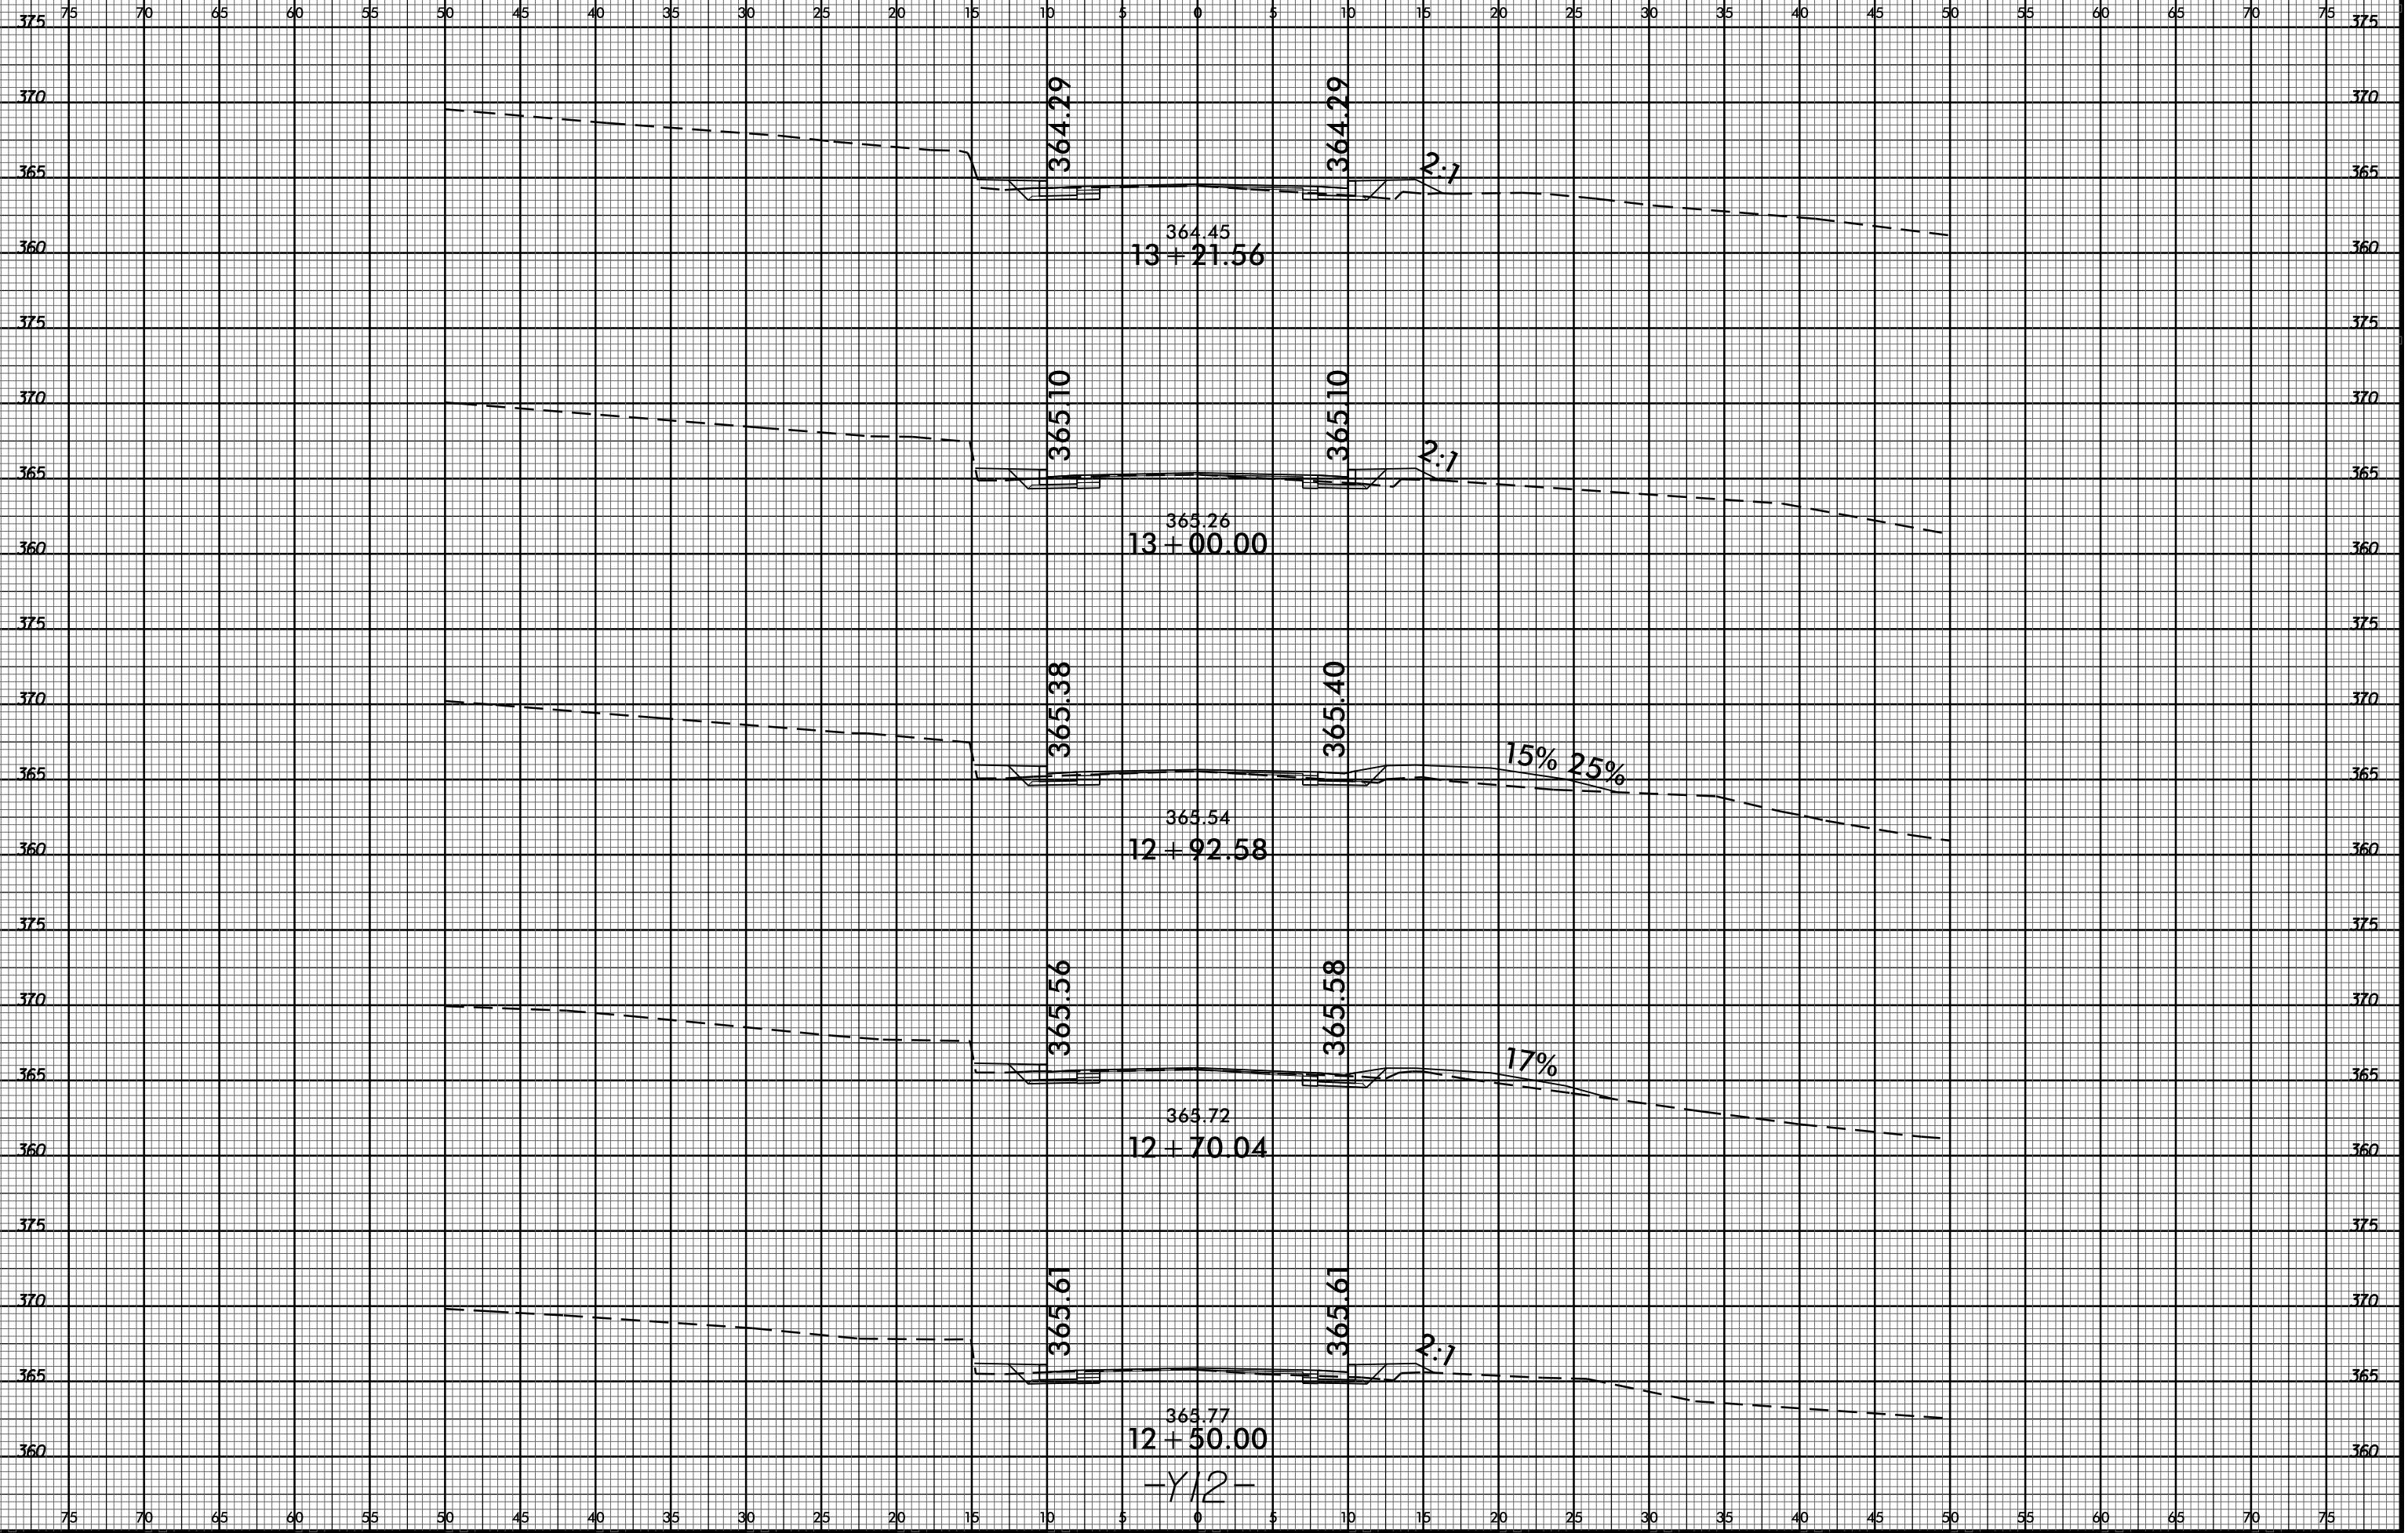

-Y12-