


B:\23\99
15-MAY-2016 15:03
R:\Roadwork\3308\3308_r.dwg - pl - y18.dgn
\$\$\$\$\$USER\$NAME\$\$\$\$

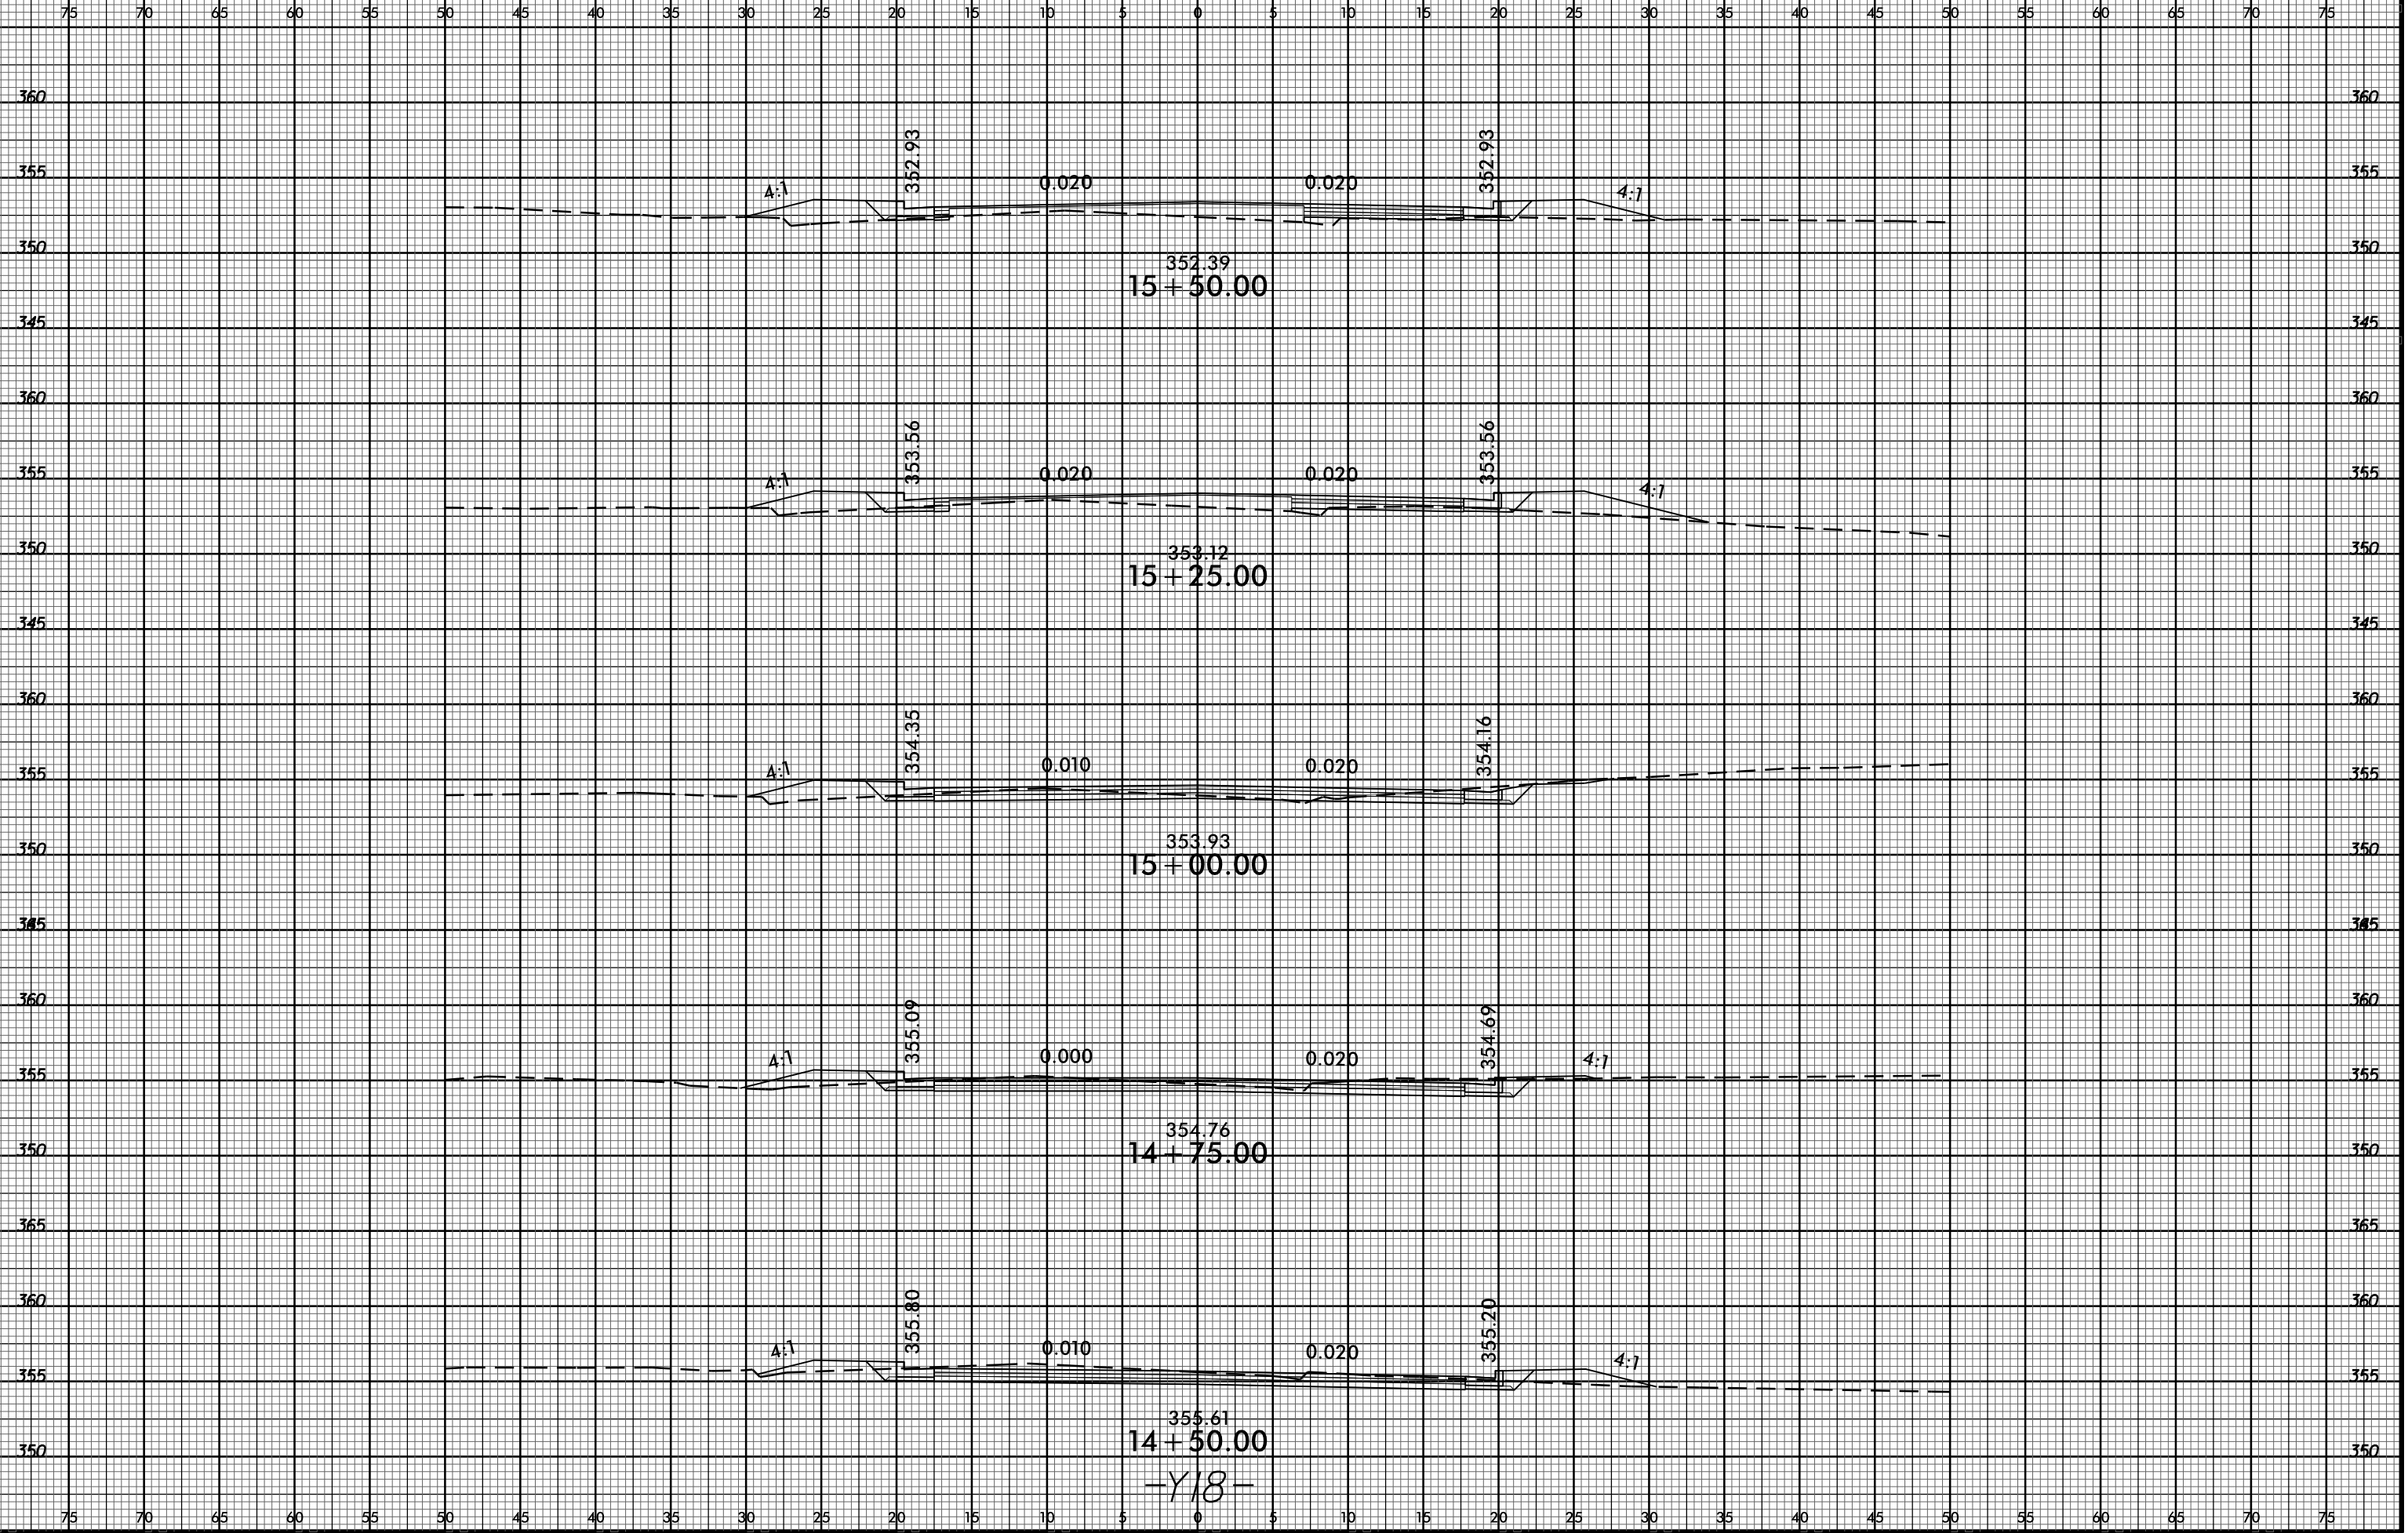

-Y18-