




i:\PROJ\12513251\ustation\struct\final\403_004c_U3308_SMU_ML01.dgn 3/30/2015 1:40:03 PM olveyac

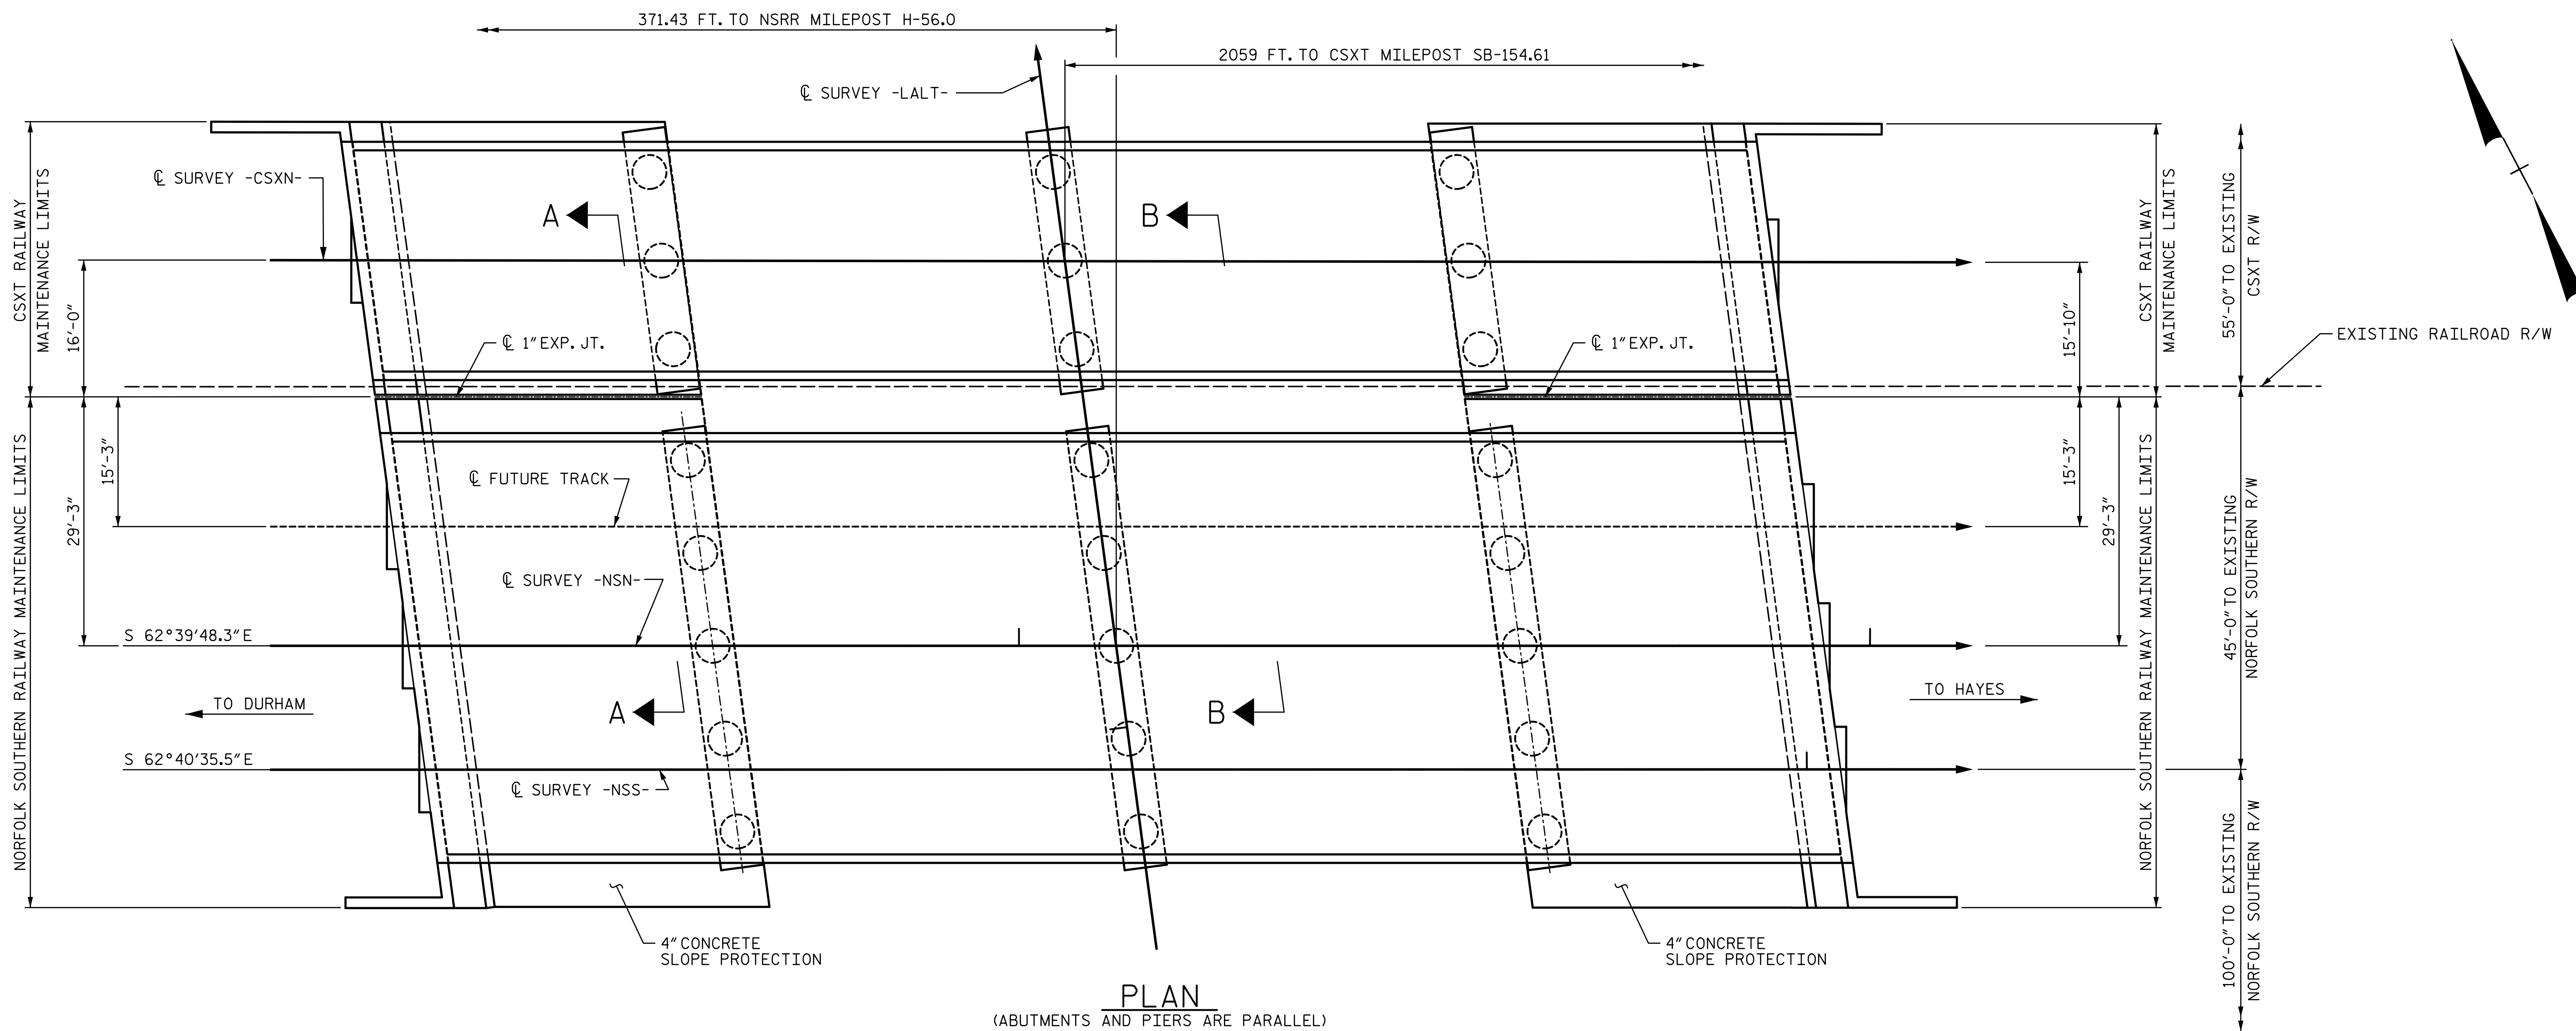

PLAN
(ABUTMENTS AND PIERS ARE PARALLEL)

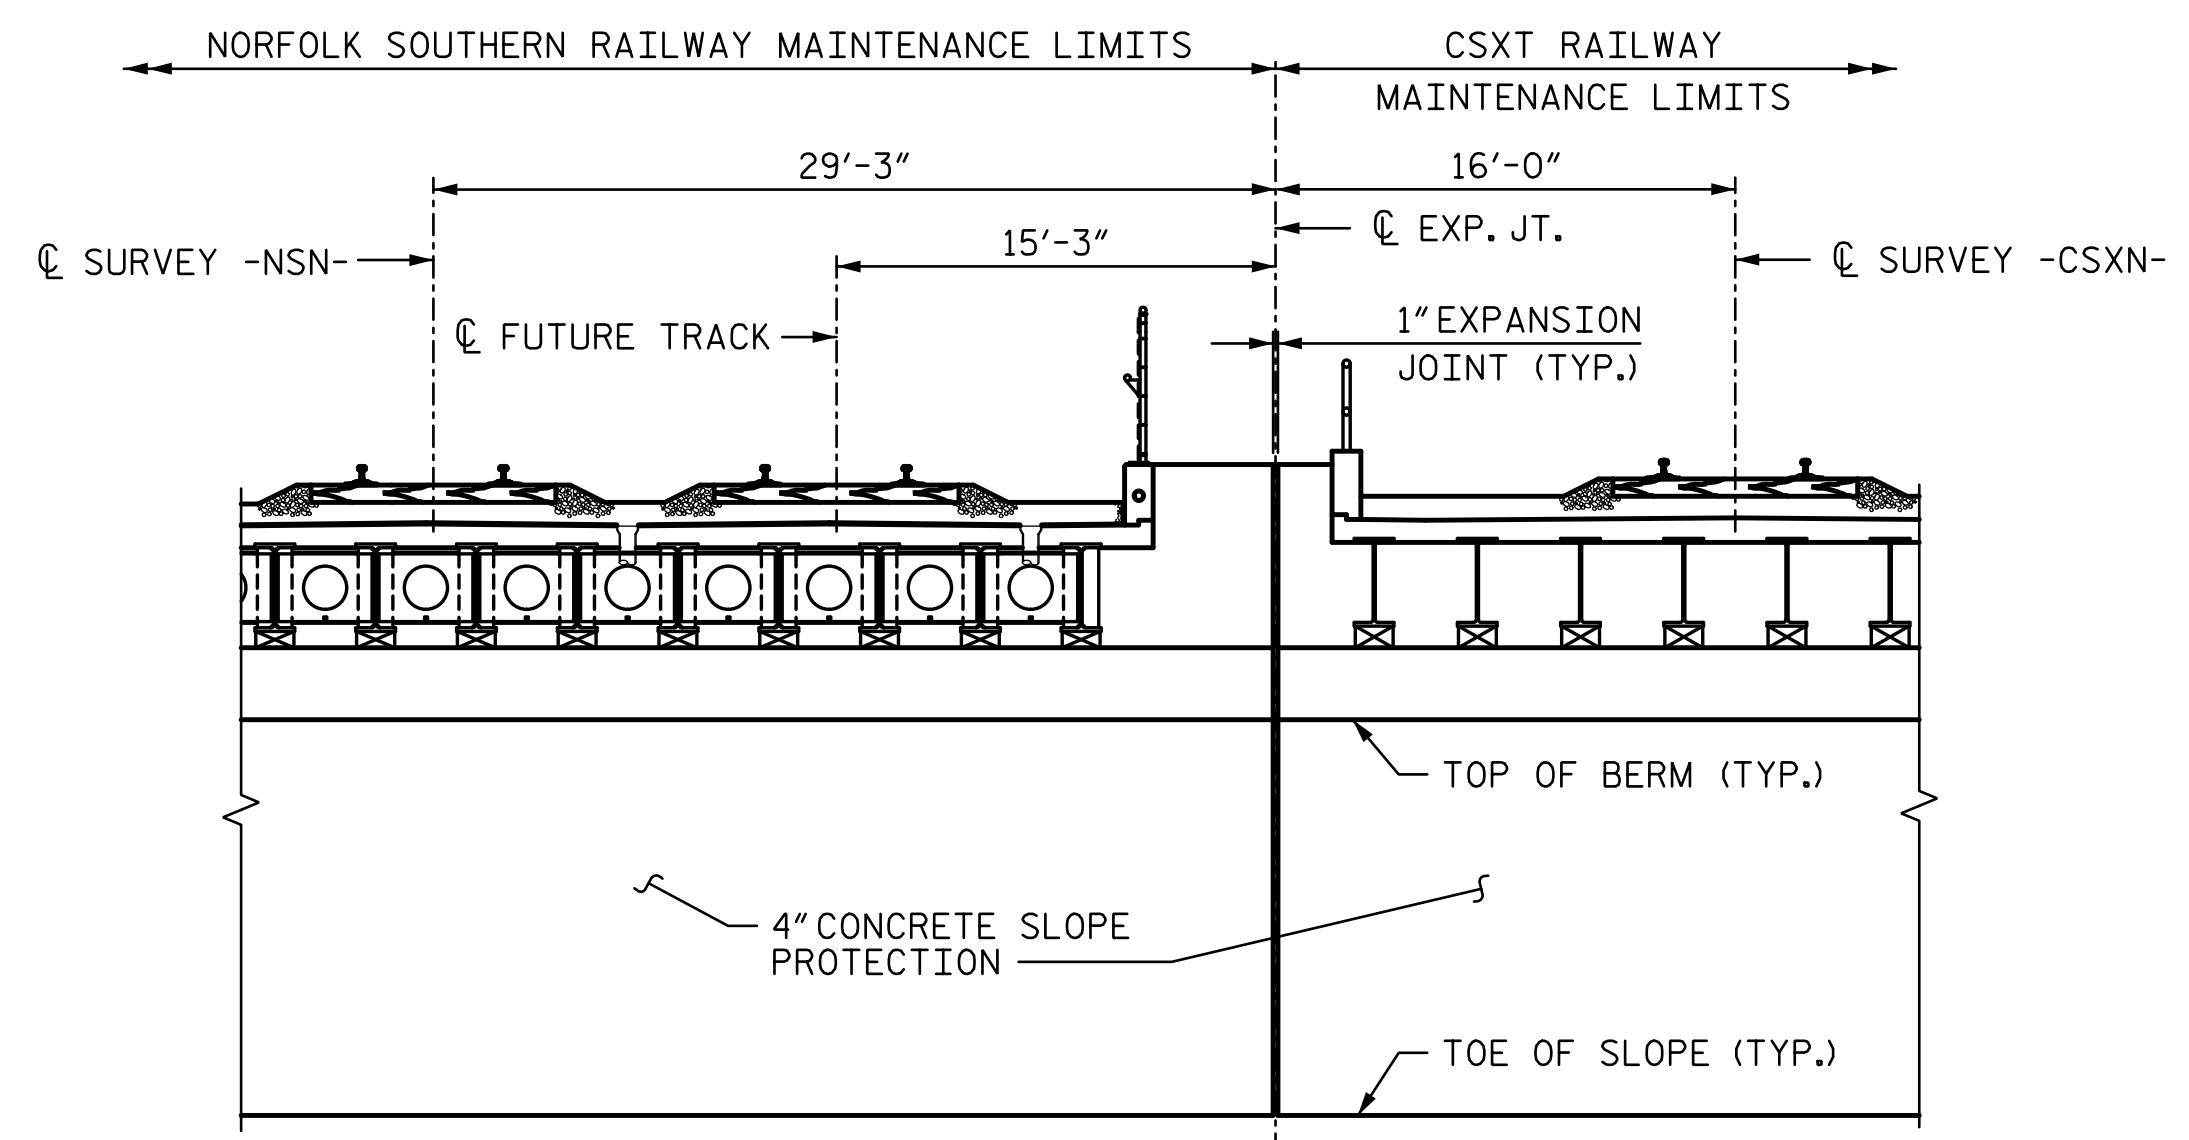


SECTION A-A
SCALE: N.T.S

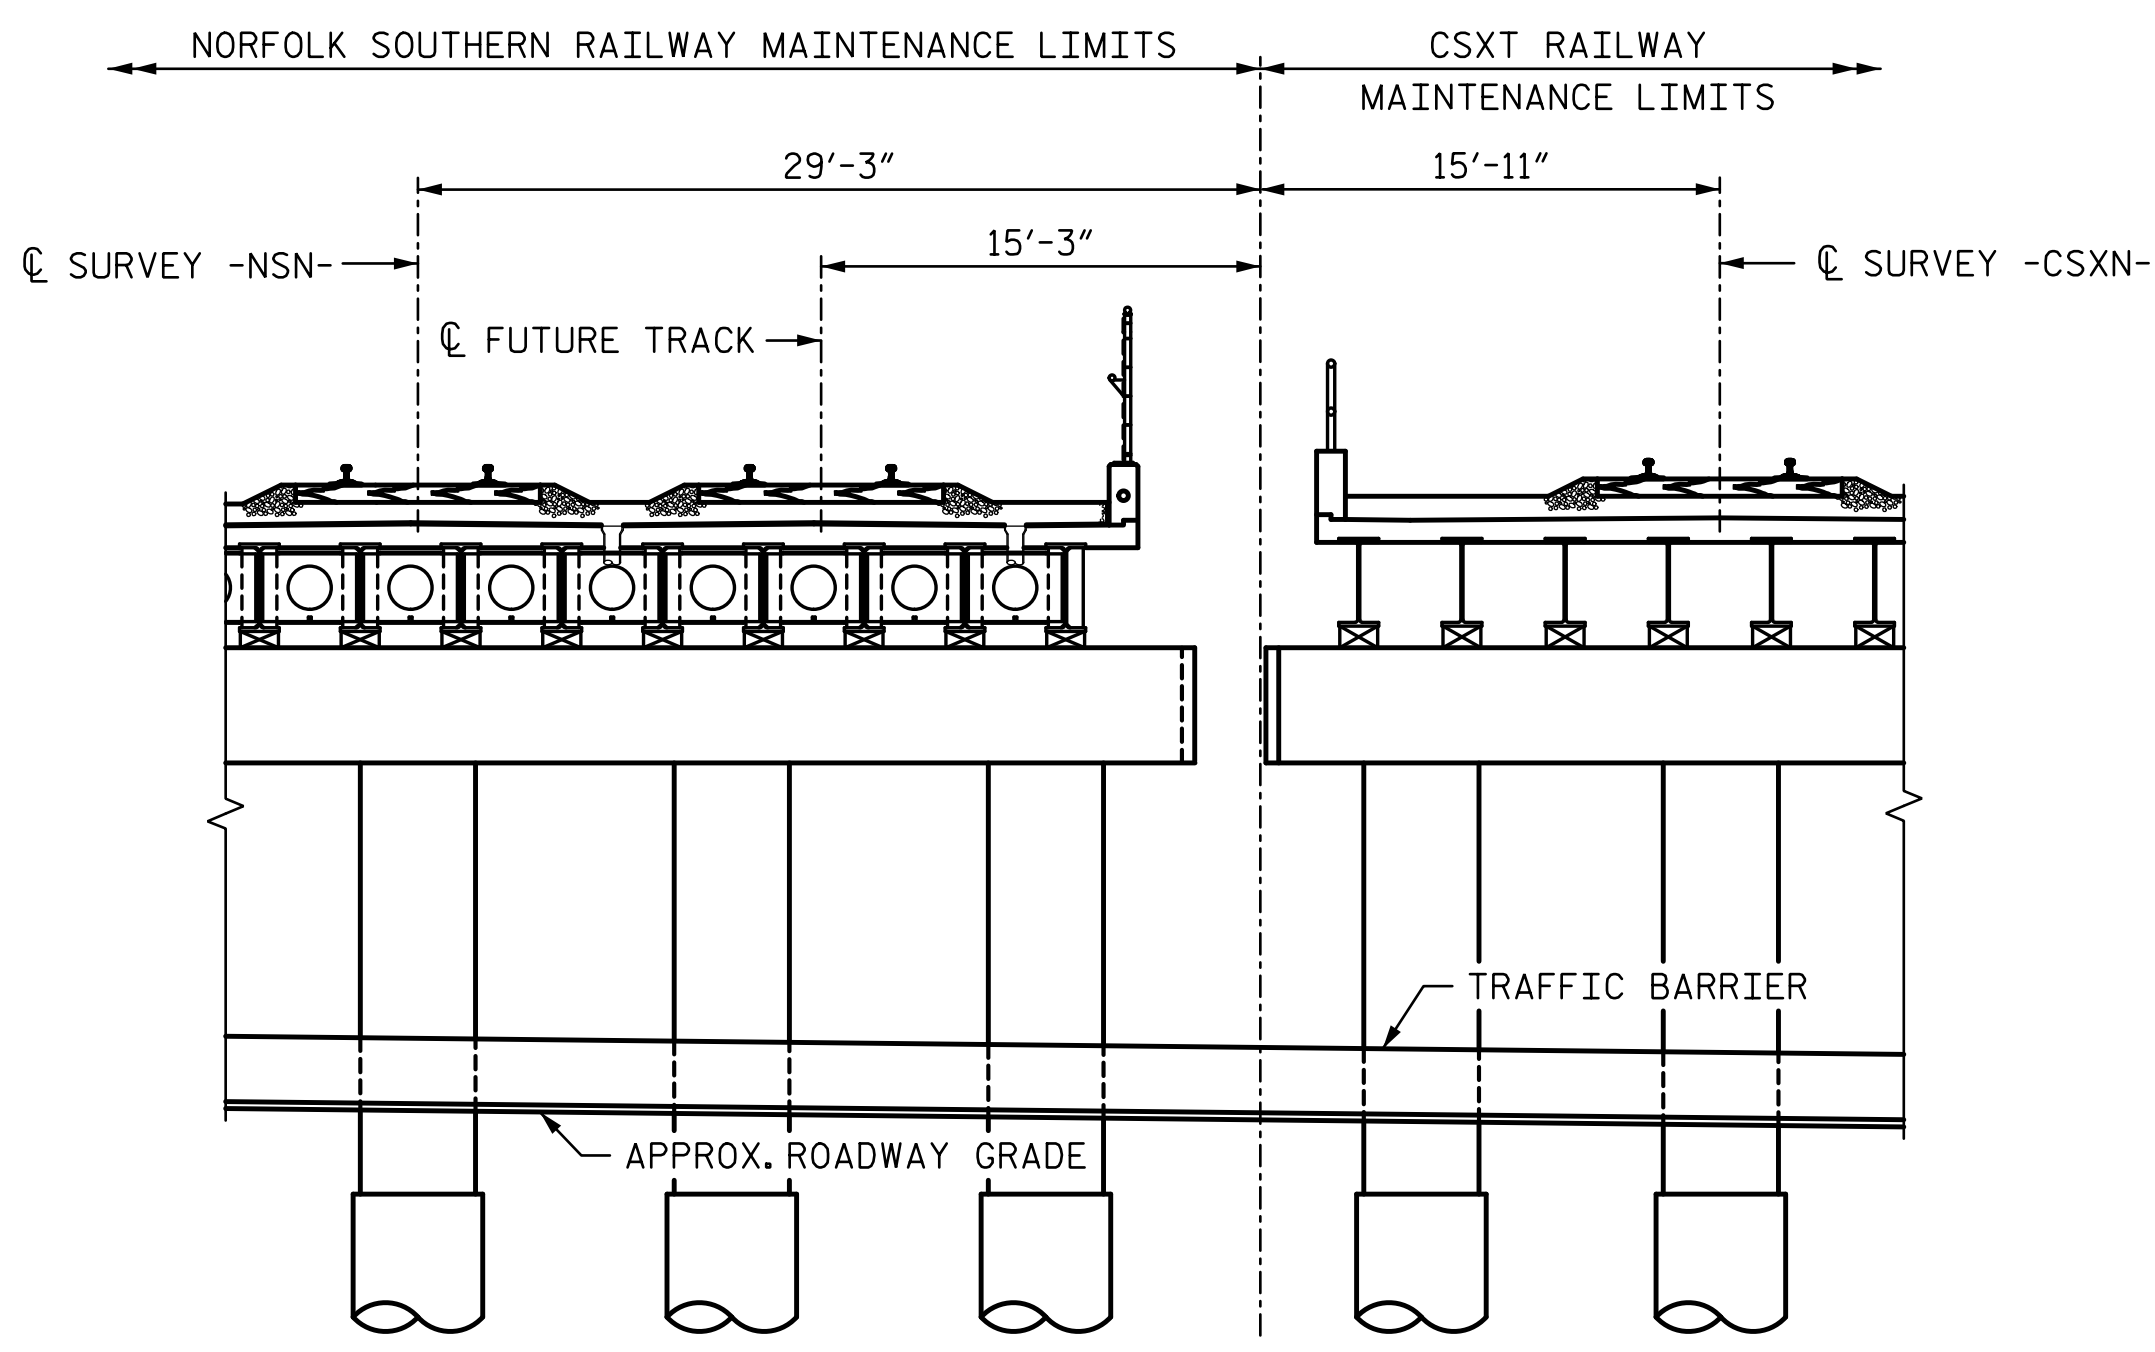

SECTION B-B
SCALE: N.T.S

PROJECT NO. U-3308
DURHAM COUNTY
 STATION: POT 24+09.63 -LALT-
POT 21+11.43 -NSN-

STATE OF NORTH CAROLINA
 DEPARTMENT OF TRANSPORTATION
 RALEIGH
MAINTENANCE LIMITS

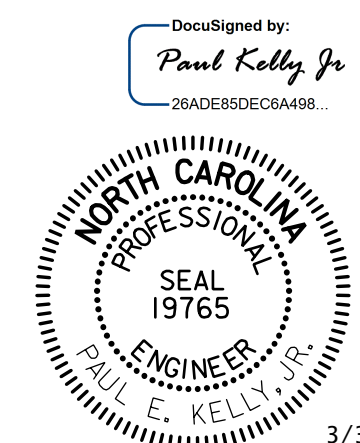

DRAWN BY: NMC DATE: 06-14
 CHECKED BY: DJM DATE: 06-14

DOCUMENT NOT CONSIDERED FINAL
 UNLESS ALL SIGNATURES COMPLETED

STV / Ralph Whitehead Associates, Inc.
 900 W Trade Street, Suite 715
 Charlotte, NC 28202
 NC License No. F-0991

REVISIONS				SHEET NO.	
NO.	BY:	DATE:	NO.	BY:	DATE:
1			3		
2			4		

TOTAL SHEETS: 44