

**PLAN - SPAN C**  
(ABUTMENTS AND PIERS ARE PARALLEL)

**NOTES:**

1. FOR OPEN JOINT IN CURB DETAILS, SEE "DECK JOINT DETAILS" SHEET.
2. FOR DECK DRAIN LOCATIONS, SEE "STRUCTURE DRAINAGE SYSTEM" SHEET.
3. FOR SECTION B-B, SEE "DECK JOINT DETAILS" SHEET.

I:\PROJ\251325\ustation\struct\Final\403\_012\_U3308\_SMU\_P0503.dgn

3/30/2015 4:40:13 PM


3/30/2015 4:40:13 PM

oliveyac

DRAWN BY : **MTC** DATE : **06-14**  
 CHECKED BY : **DJM** DATE : **06-14**

DOCUMENT NOT CONSIDERED FINAL  
UNLESS ALL SIGNATURES COMPLETED

**STV / Ralph Whitehead Associates, Inc.**  
 900 W Trade Street, Suite 715  
 Charlotte, NC 28202  
 NC License No. F-0991

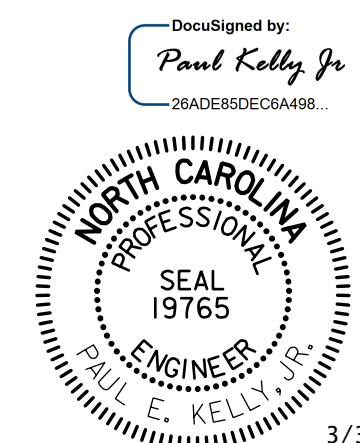

PROJECT NO. U-3308  
DURHAM COUNTY  
 STATION: POT 24+09.63 -LALT-  
POT 21+11.43 -NSN-

SHEET 3 OF 3

STATE OF NORTH CAROLINA DEPARTMENT OF TRANSPORTATION RALEIGH					
PLAN OF SPAN SPAN C					
REVISIONS					SHEET NO.
NO.	BY:	DATE:	NO.	BY:	DATE:
1			3		
2			4		
					TOTAL SHEETS 44