

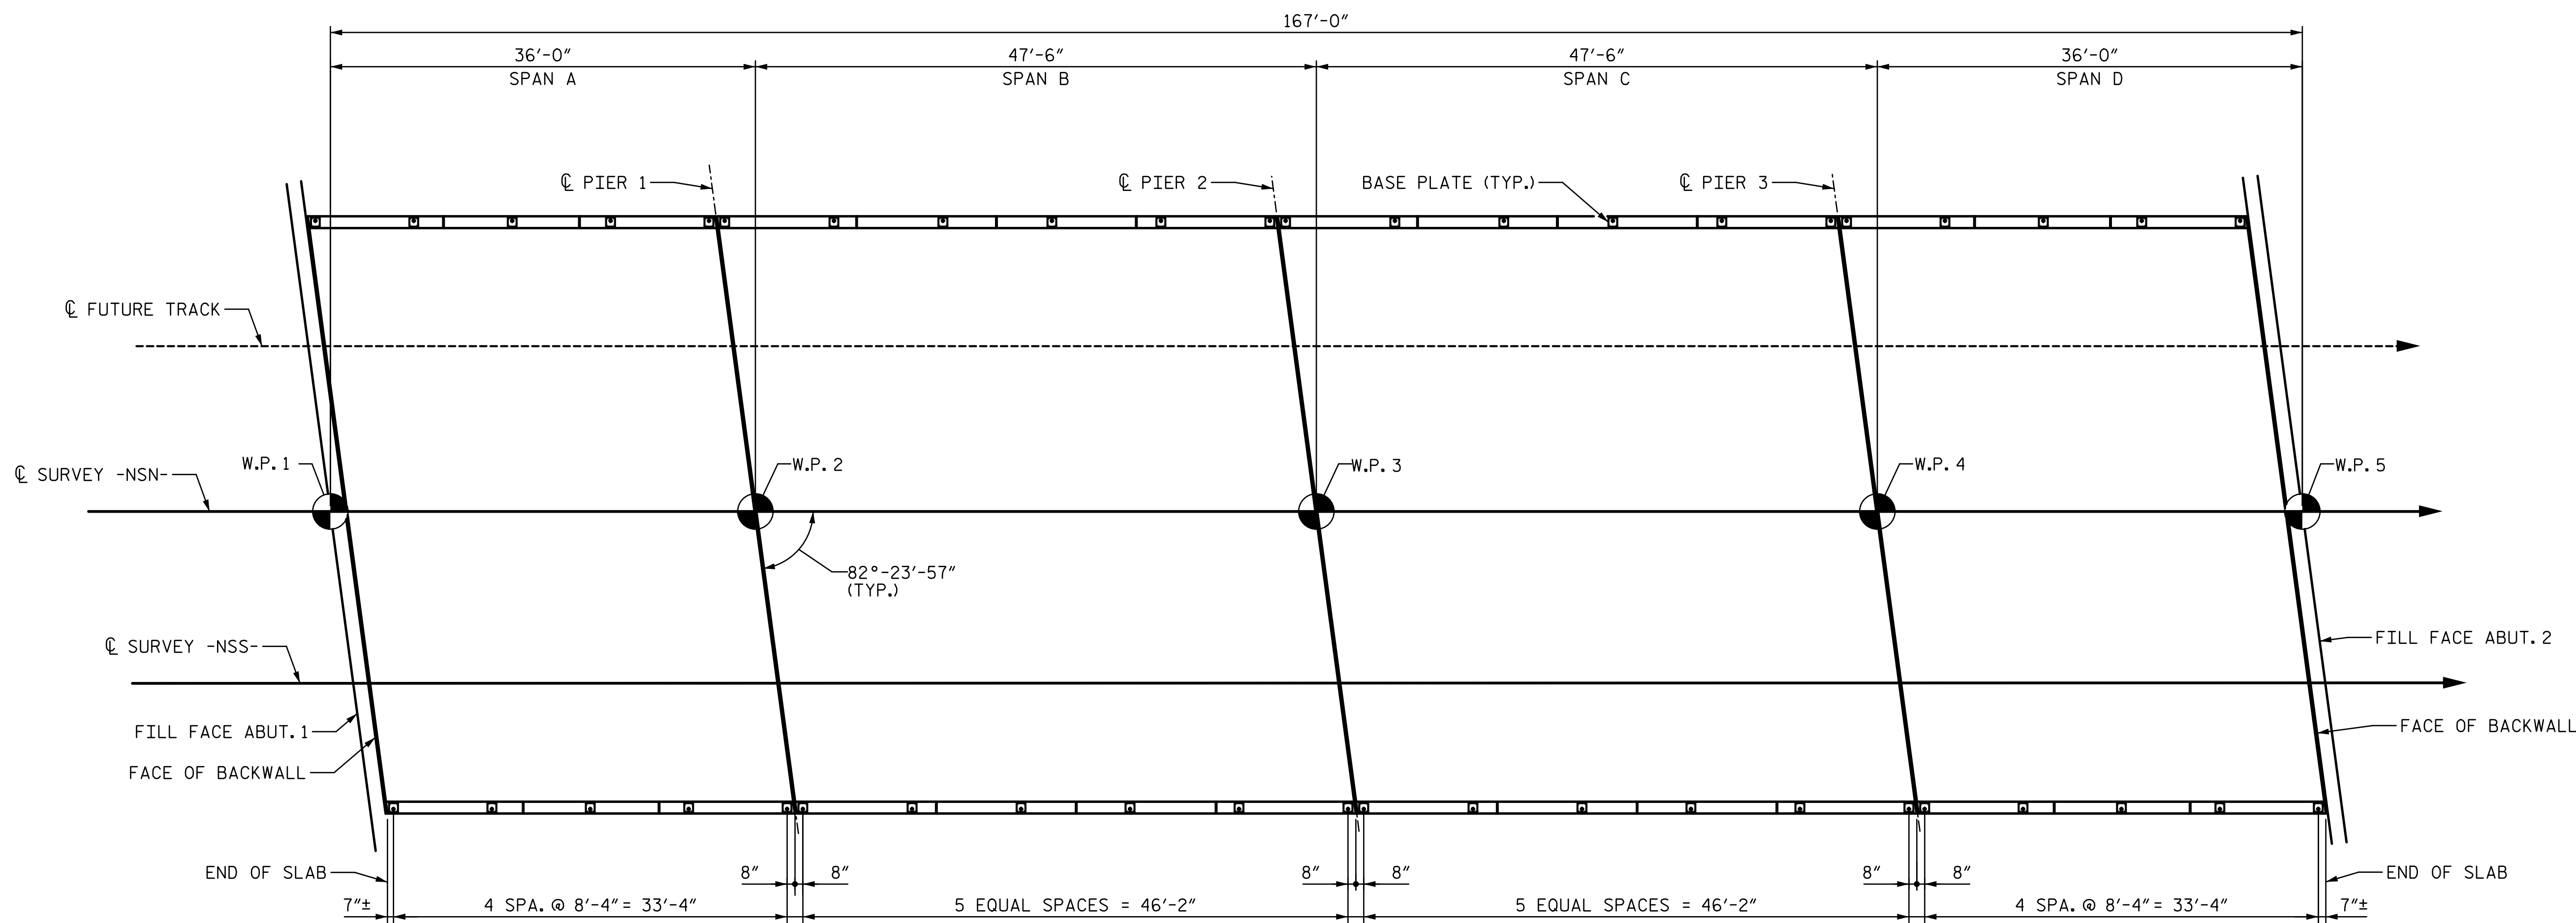


NOTES:
1. FOR NOTES, SEE SHEET 2 OF 2.

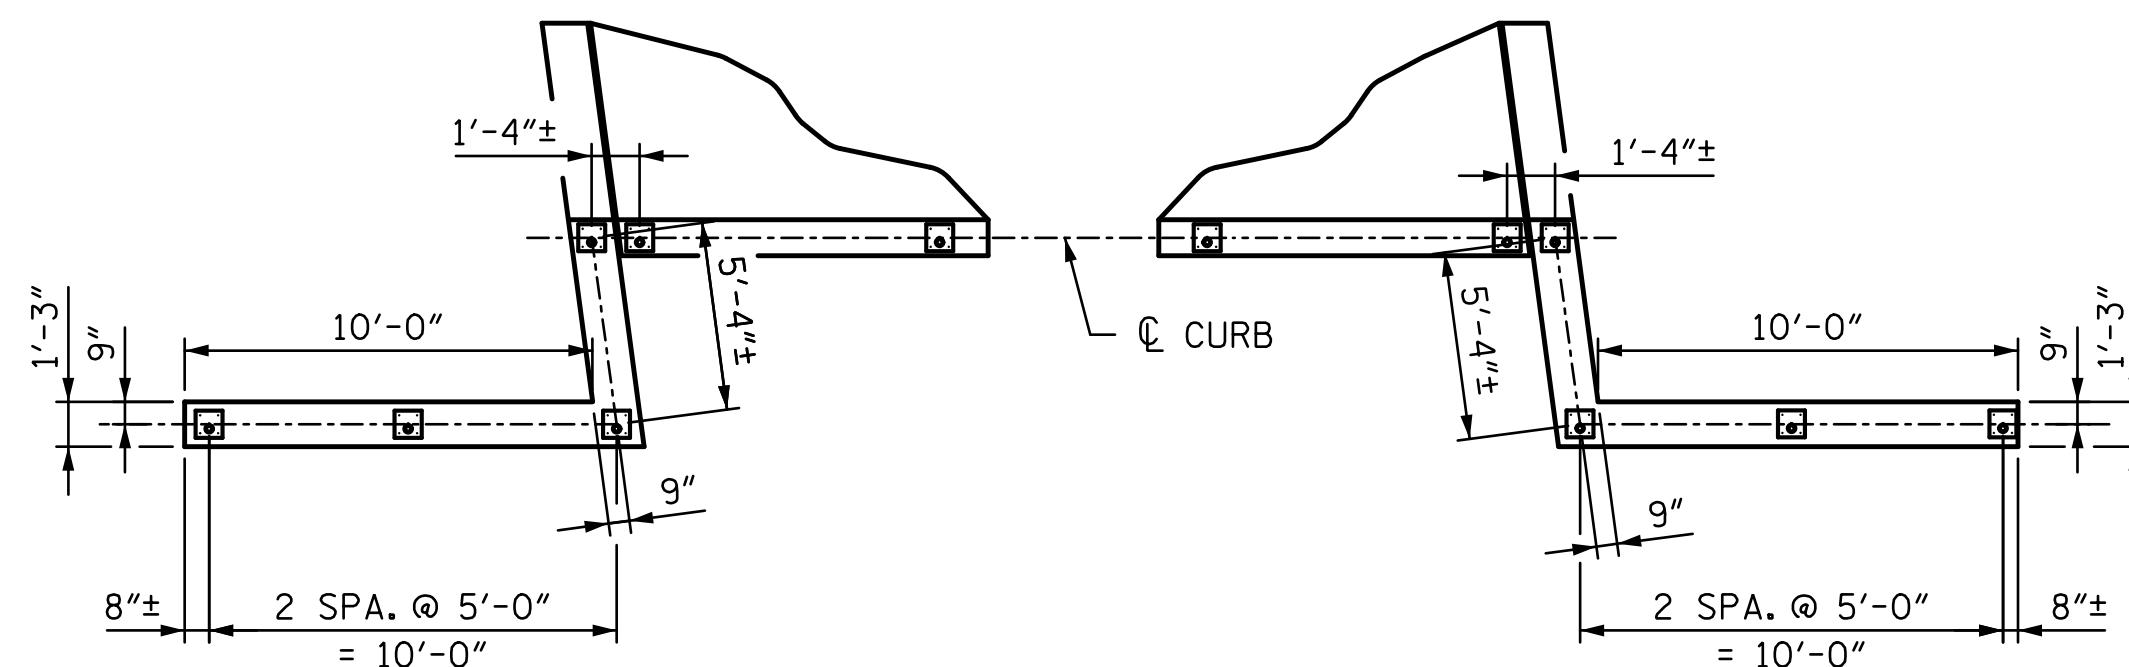

FENCE AND HANDRAIL POST SPACING

PAY LENGTH = 370.2 LIN. FT.

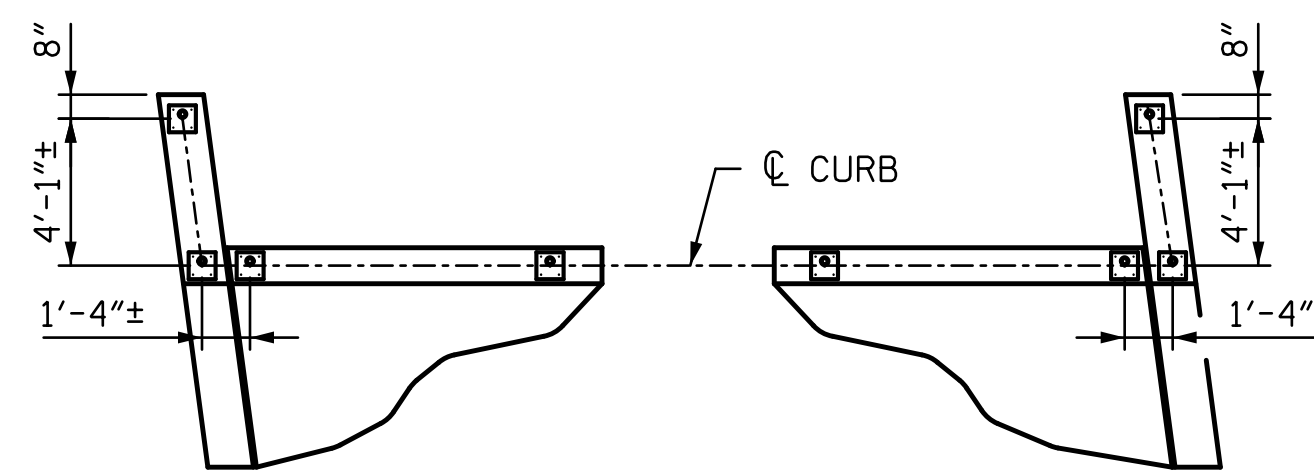


FENCE AND HANDRAIL POST SPACING - WING DETAILS

PROJECT NO. U-3308
DURHAM COUNTY
STATION: POT 24+09.63 -LALT-
POT 21+11.43 -NSN-

SHEET 1 OF 2

STATE OF NORTH CAROLINA
DEPARTMENT OF TRANSPORTATION
RALEIGH

HANDRAIL AND
FENCE DETAILS

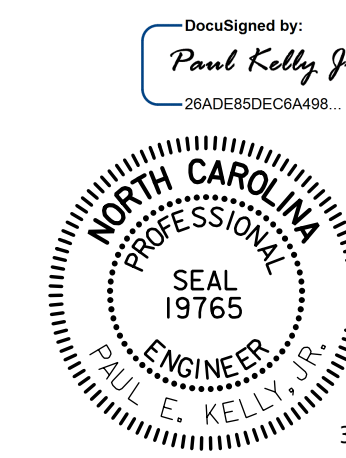

3/31/2015

REVISIONS						SHEET NO.
NO.	BY:	DATE:	NO.	BY:	DATE:	S3-23
1			3			TOTAL SHEETS
2			4			44

DRAWN BY : MTC DATE : 06-14
CHECKED BY : DJM DATE : 06-14

DOCUMENT NOT CONSIDERED FINAL
UNLESS ALL SIGNATURES COMPLETED

STV / Ralph Whitehead Associates, Inc.
900 W Trade Street, Suite 715
Charlotte, NC 28202
NC License No. F-0991

i:\PROJ\251325\ustation\struct\Final\403_023_U3308_SML_HRFD01.dgn 3/30/2015 1:40:18 PM olveyac