


1. SEE TMP-04 FOR ROAD CLOSURE SIGNING.
2. ALL DETOUR SIGN LOCATIONS ARE APPROXIMATE.
3. SEE SHEET TMP-02 FOR THE SPECIAL SIGN DESIGN.

2/29/2016
 R:\TIP\Projects-B\B4961\TrafficControl\TCP\B-4961\TC_TMP_03_05D.dgn
 User:ahayes76

APPROVED: *David Bisette*
ECDC098C875348C

DATE: 3/1/2016

**DOCUMENT NOT CONSIDERED FINAL
UNLESS ALL SIGNATURES COMPLETED**

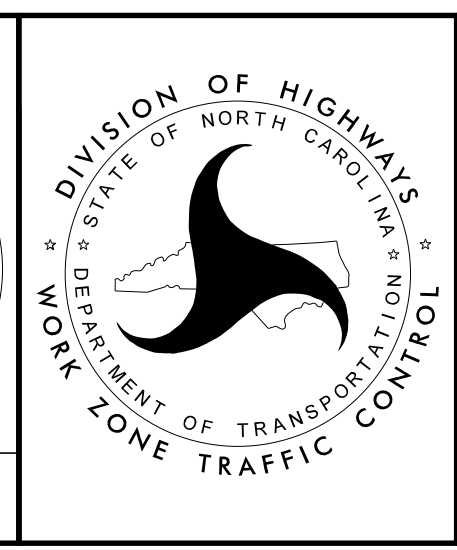

OFFSITE DETOUR