


NOTES:
1. REFER TO ROADWAY STANDARD DRAWING 1101.03, SHEET 1 OF 9 FOR APPLICABLE NOTES.
2. SEE SHEET TMP-03 FOR DETOUR ROUTE.

DocuSigned by:
APPROVED: *David Bisette*
E CDC008C875348C
DATE: 3/1/2016

SEAL 30864
ENGINEER
DAVID W. BISSETTE

**DOCUMENT NOT CONSIDERED FINAL
UNLESS ALL SIGNATURES COMPLETED**

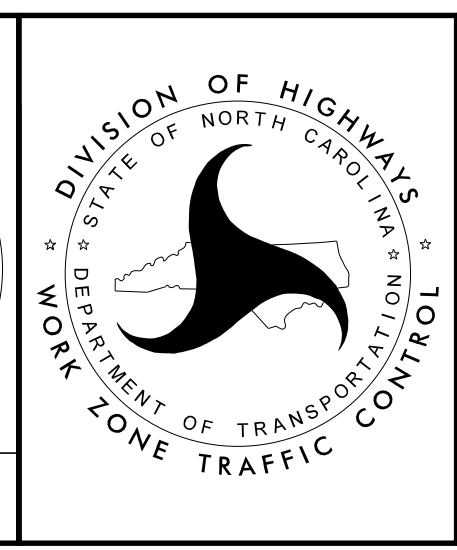

ROAD CLOSURE

2/29/2016 R:\TIP\Projects-B\B4961\TrafficControl\TCP\B-4961\TC_TMP_04.dgn User:ahayes76