

PROJECT REFERENCE NO. B-4961	SHEET NO. EC-5/CONST.4
RW SHEET NO.	
ROADWAY DESIGN ENGINEER	HYDRAULICS ENGINEER

NOTE:
UTILIZE TEMPORARY SEDIMENT BASIN OR SPECIAL STILLING BASIN(S) AS STILLING BASIN WHERE APPLICABLE.


Place Matting for Erosion Control
on Slope as Work Allows.
Sta. -L- 16+25 to Sta. 16+50

Place Matting for Erosion Control
on Slope as Work Allows.
Sta. -L- 17+75 to Sta. 18+25

41 x 16 x 2
1.5 inch Skimmer
with 0.375 inch
Orifice Diameter
4 ft. weir
ID 4.1

22 x 11 x 3
1.5 inch Skimmer
with 0.25 inch
Orifice Diameter
4 ft. weir
ID 4.2

Place Matting for Erosion Control
on Slope as Work Allows.
Sta. -Y- 10+25 to Sta. 11+00 RT

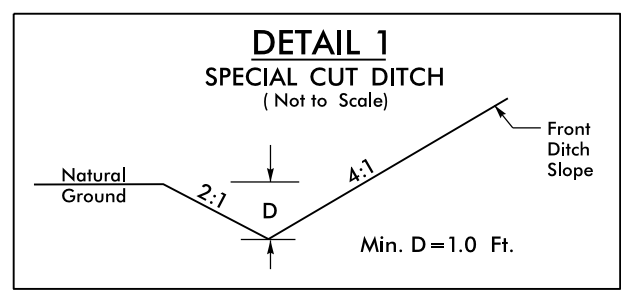

-L- STA. 14+75 TO STA. 16+48 LT
-Y- STA. 11+25 TO STA. 11+66 LT

8/17/99
09-FEB-2016 10:46
R:\E:\work\projects\B4961\EC-psh.dgn
AT:RENN-265783

