


PROJ. REFERENCE NO.
B-4961

SHEET NO.
X-8

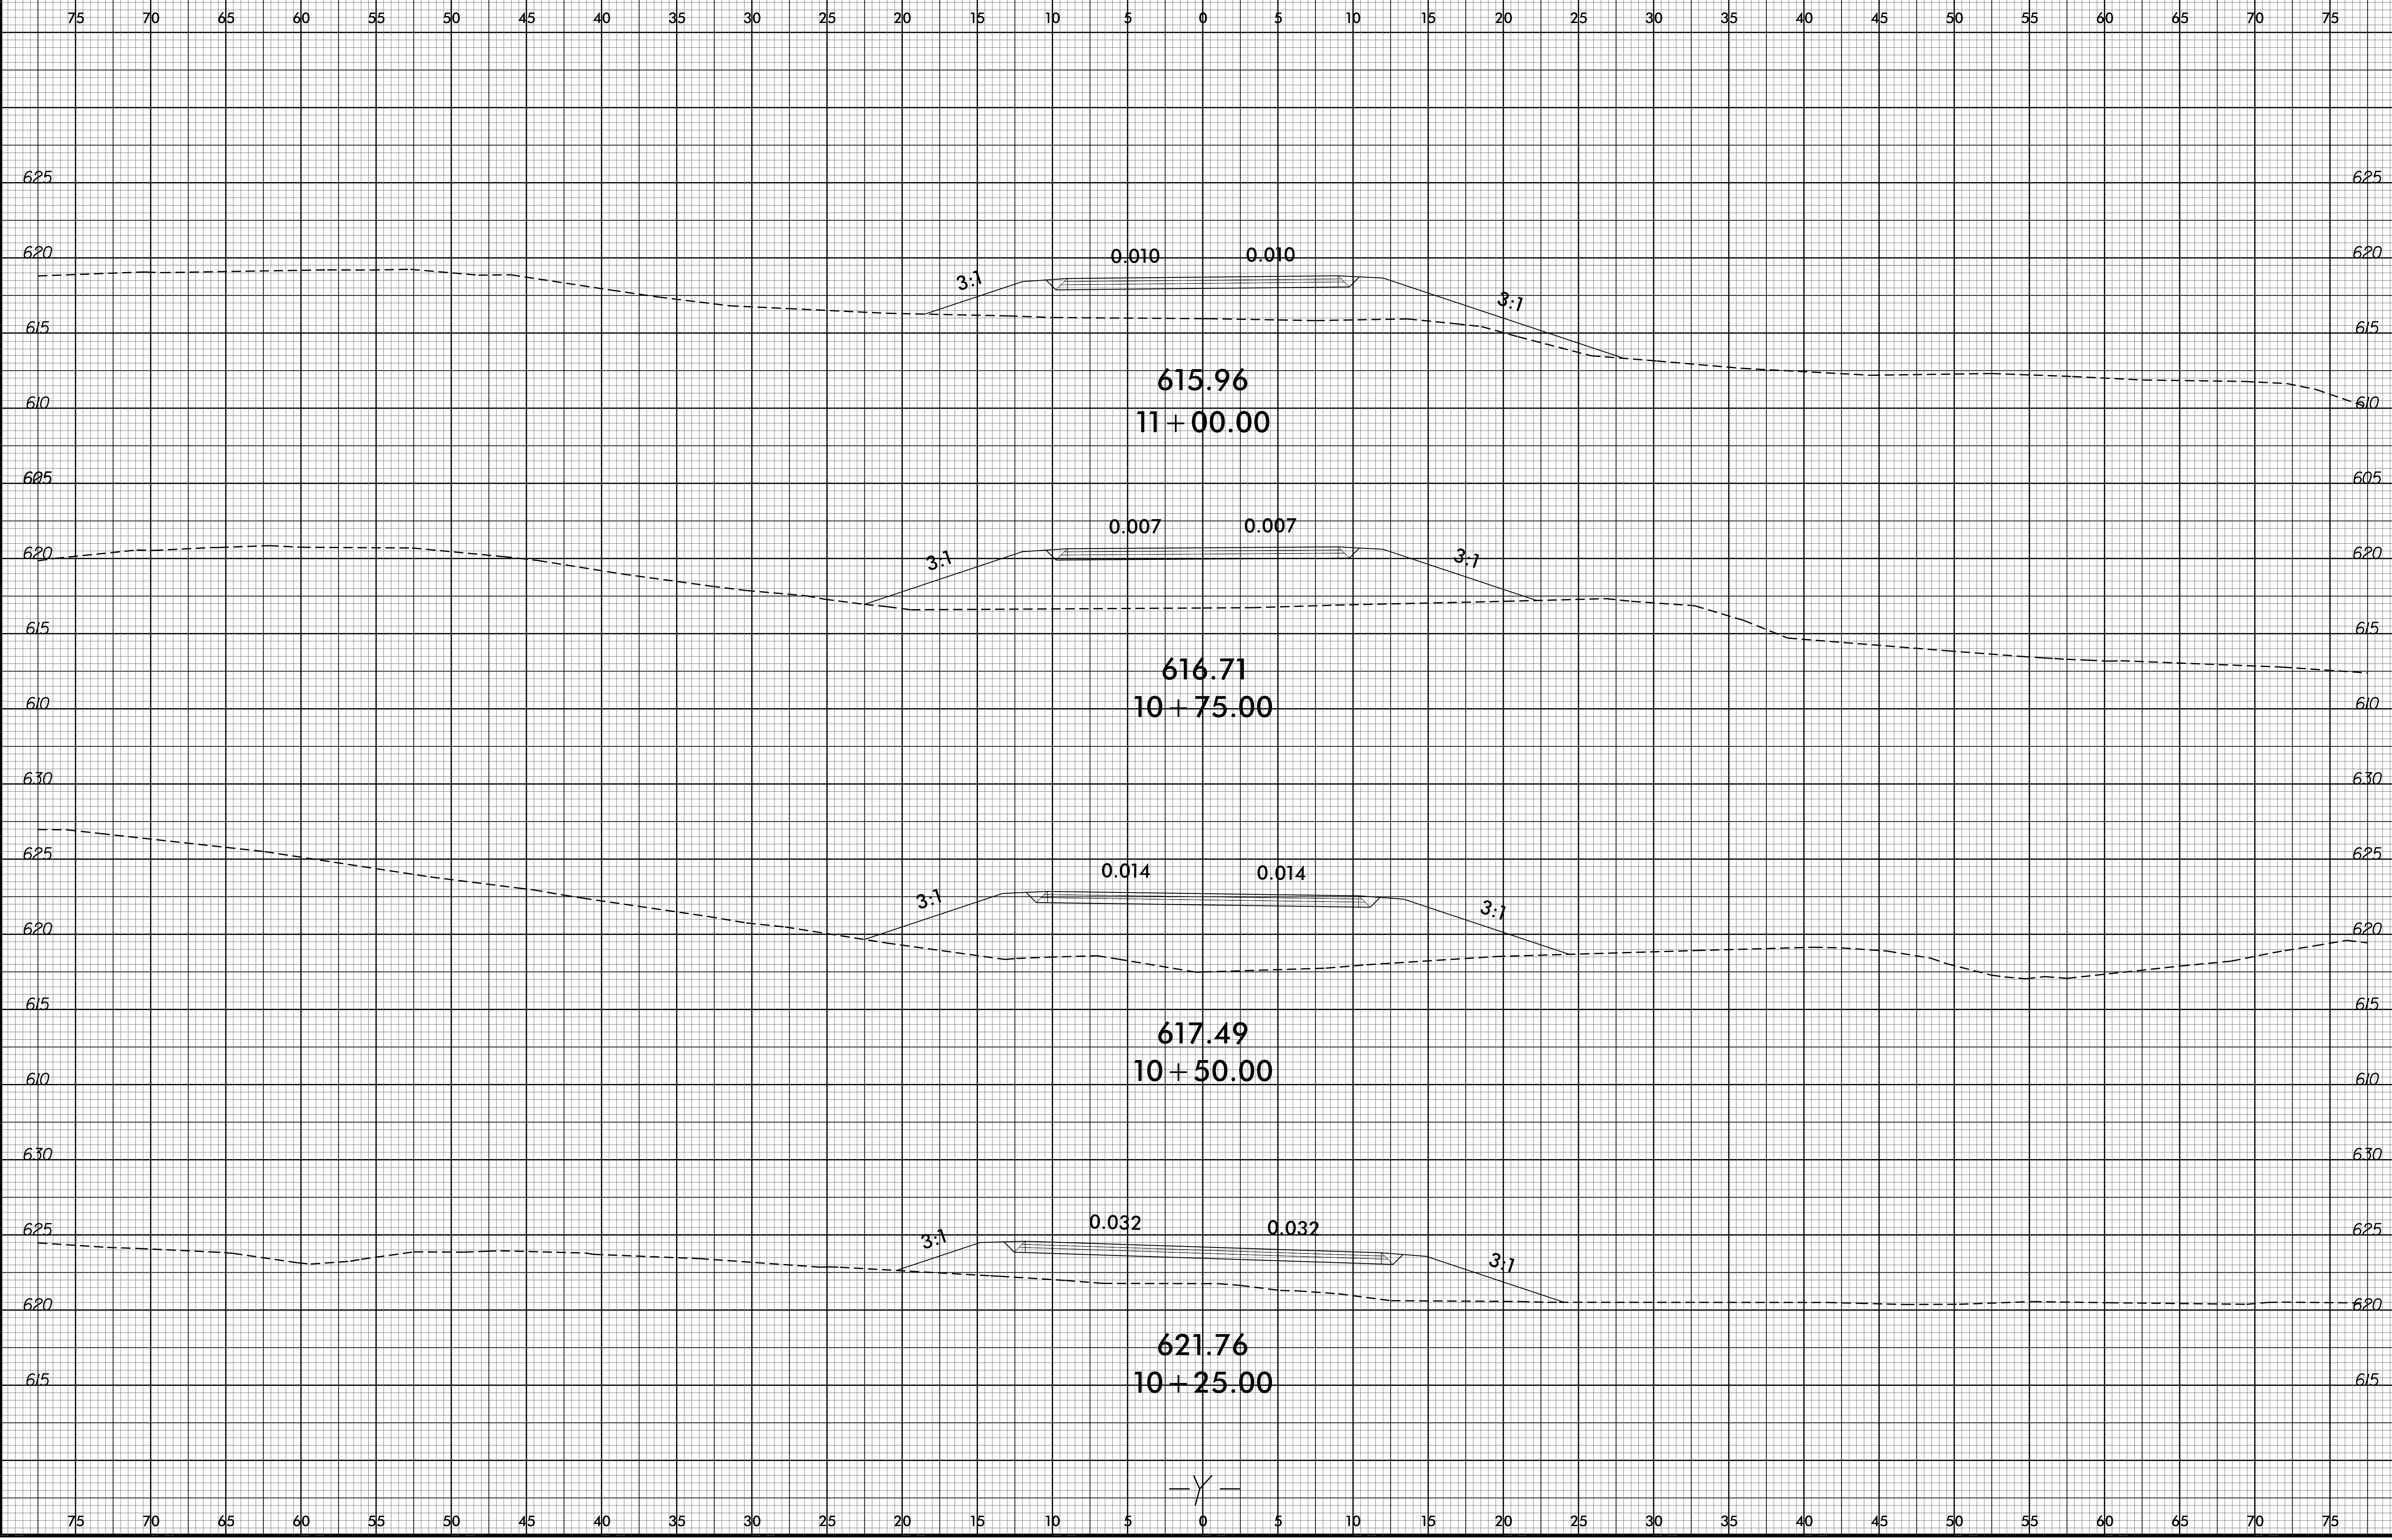

— Y —