



**BRIDGE HYDRAULIC DATA**

DESIGN DISCHARGE = 3800 CFS  
 DESIGN FREQUENCY = 25 YRS  
 DESIGN HW ELEVATION = 237.4 FT  
 BASE DISCHARGE = 4900 CFS  
 BASE FREQUENCY = 100 YRS  
 BASE HW ELEVATION = 238.36 FT  
 OVERTOPPING DISCHARGE = 5800 CFS  
 OVERTOPPING FREQUENCY = < 500 YRS  
 OVERTOPPING ELEVATION = 238.60 FT

DATE OF SURVEY = 06/26/2014  
 W.S. ELEVATION AT DATE OF SURVEY = 230.2 FT

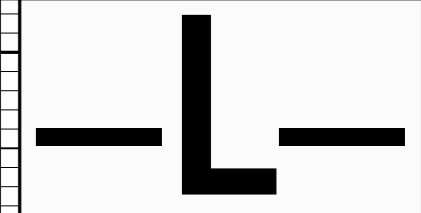

**DOCUMENT NOT CONSIDERED FINAL  
UNLESS ALL SIGNATURES COMPLETED**

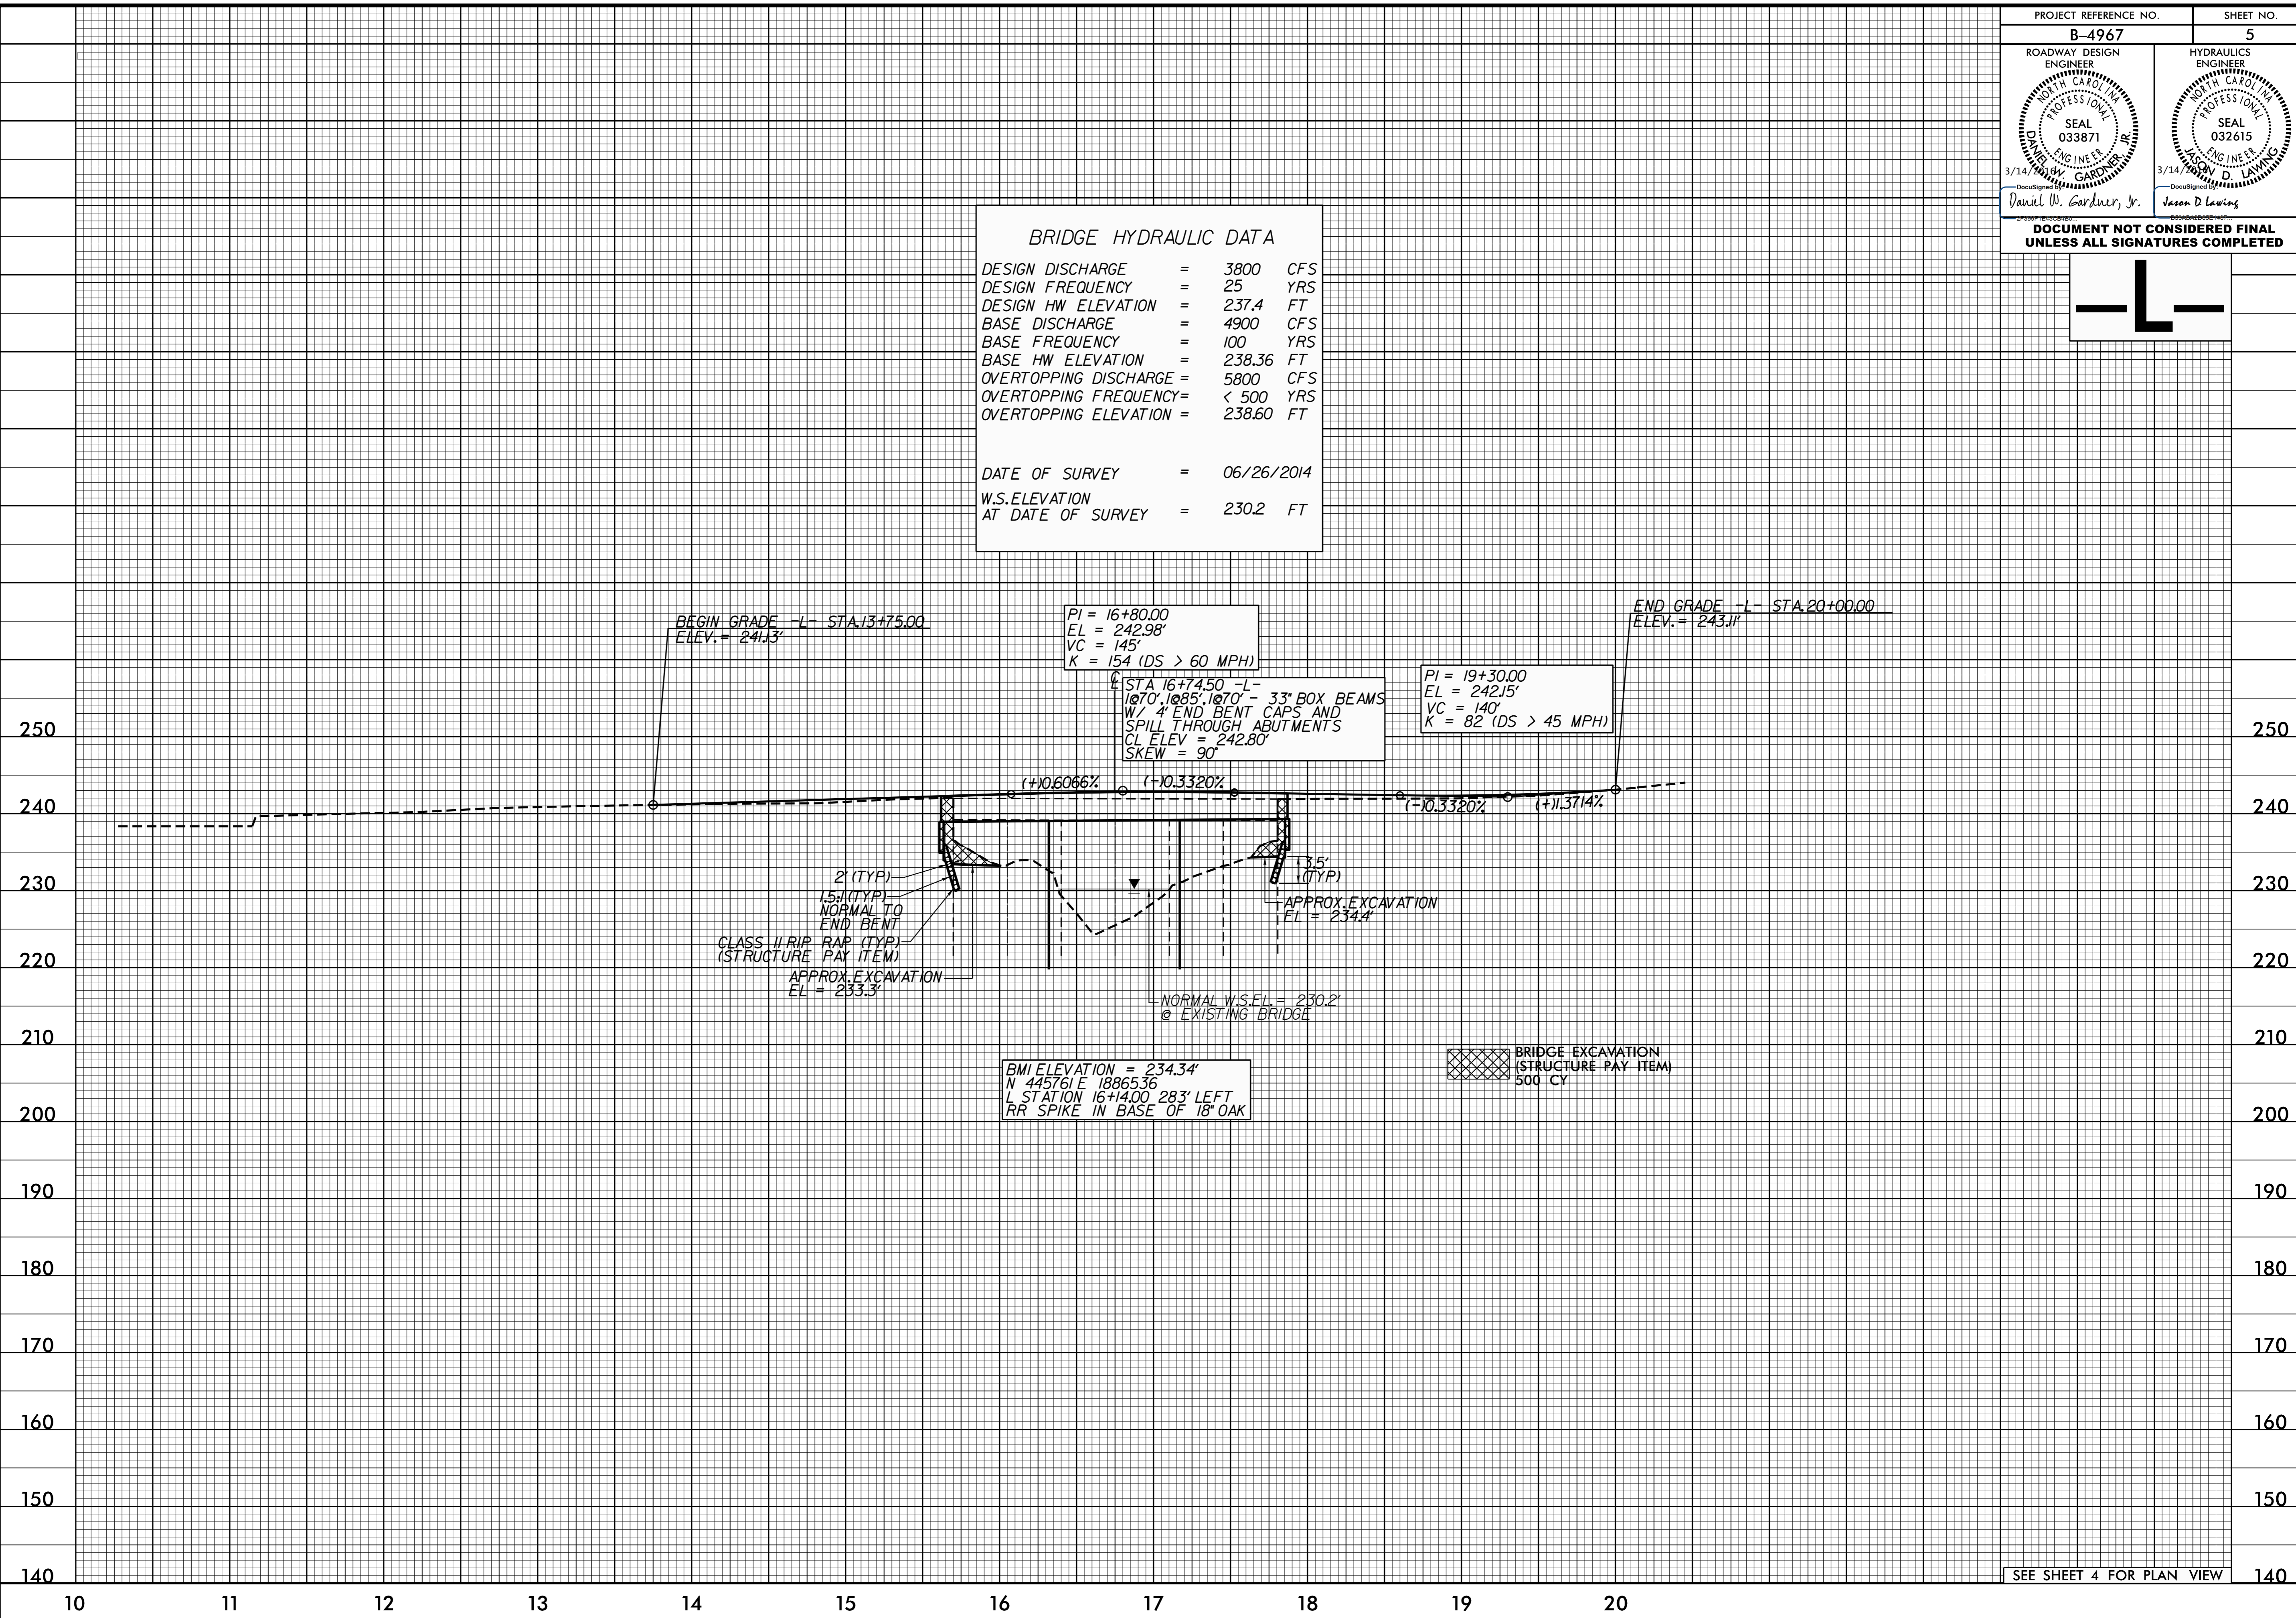

SEE SHEET 4 FOR PLAN VIEW

5/14/99  
 29-FEB-2016 15:00 B4967.rdy-pfl.dgn  
 445761 E 1886536