



PROJ. REFERENCE NO.	SHEET NO.
B-4967	TMP-1A

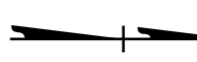
# ROADWAY STANDARD DRAWINGS

THE FOLLOWING ROADWAY STANDARDS AS SHOWN IN "ROADWAY STANDARD DRAWINGS" - PROJECT SERVICES UNIT - N.C. DEPARTMENT OF TRANSPORTATION - RALEIGH, N.C., DATED JANUARY 2012 ARE APPLICABLE TO THIS PROJECT AND BY REFERENCE HEREBY ARE CONSIDERED A PART OF THESE PLANS:

<u>STD. NO.</u>	<u>TITLE</u>
1101.03	TEMPORARY ROAD CLOSURES
1101.05	WORK ZONE VEHICLE ACCESSES
1101.11	TRAFFIC CONTROL DESIGN TABLES
1110.01	STATIONARY WORK ZONE SIGNS
1145.01	BARRICADES

# LEGEND

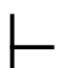
## GENERAL

 NORTH ARROW

## TRAFFIC CONTROL DEVICES


 BARRICADE (TYPE III)

## TEMPORARY SIGNING

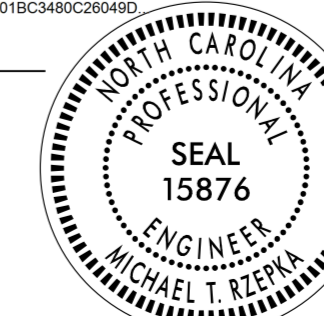
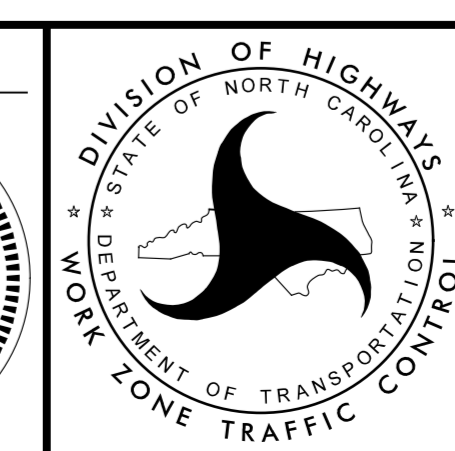
 STATIONARY SIGN

2/11/2016  
R:\B4967\_tmp\_title\_la.dgn  
ICA Engineering

DOCUMENT NOT CONSIDERED FINAL  
UNLESS ALL SIGNATURES COMPLETED

APPROVED:   
DocuSigned by: Michael T. Rzepka  
018C3480C26D49D

DATE: 2/11/2016

ROADWAY STANDARD  
DRAWINGS  
AND  
LEGEND