



401 QUANTITY REQ'D 2

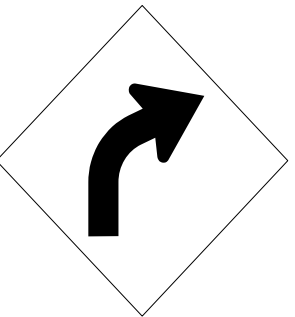


30 X 30
W1-2R

ONE "U" POST PER SIGN

501 QUANTITY REQ'D 1

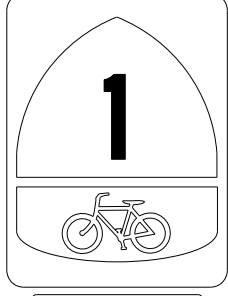

1-18 X 24
M1-9

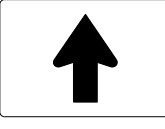


1-12 X 9
M6-3

ONE "U" POST PER SIGN

SIGN NUMBER: 301,304 TYPE: D QUANTITY: 2
 SIGN WIDTH: 4'-0" HEIGHT: 2'-0" TOTAL AREA: 8.0 Sq.Ft.
 BORDER TYPE: FLUSH RECESS: 0" WIDTH: 0.75" RADII: 3"
 NO. Z BARS: LENGTH:
 BACKG COLOR: Green COPY COLOR: White
 DESIGN BY: A. Kidd CHECKED BY: R. Roach PROJECT ID: B-4967 LOCATION: SR 1203
 Mar 04, 2016 DIV: 8

SYMBOL	X	Y	WID	HT

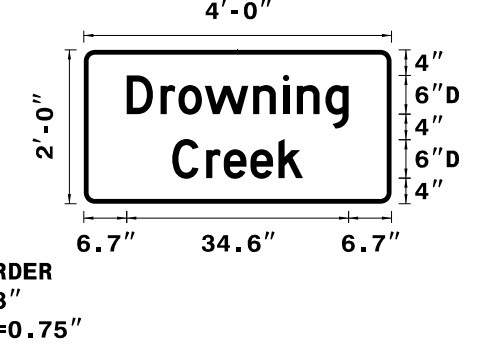

BORDER R=3" TH=0.75"

USE NOTES: 1,2
 1. Legend and border(except those that are colored black) shall be direct applied Grade C sheeting.
 2. Background shall be Grade C reflective sheeting.

Letter Positions


Letter spacings are to start of next letter												Series/Size	Text Length			
D	r	o	w	n	i	n	g								D 2000	34.6
6.7	5.3	2.8	4.1	7.5	4.7	2.2	4.4	3.6	6.7						D 2000	20.4
C	r	e	e	k												
13.8	5.3	2.8	4.1	4.4	3.8	13.8										

Spacing Factor is 1 unless specified otherwise

FILENAME: B-4967_Sign_Designs NORTH CAROLINA D.O.T. SIGN DETAIL

SIGN NUMBER: 302 TYPE: D QUANTITY: 1
 SIGN WIDTH: 5'-6" HEIGHT: 3'-6" TOTAL AREA: 19.3 Sq.Ft.
 BORDER TYPE: FLUSH RECESS: 0" WIDTH: 0.75" RADII: 3"
 NO. Z BARS: LENGTH:
 BACKG COLOR: Green/Green COPY COLOR: White
 DESIGN BY: A. Kidd CHECKED BY: R. Roach PROJECT ID: B-4967 LOCATION: SR 1203
 May 15, 2015 DIV: 8

SYMBOL	X	Y	WID	HT

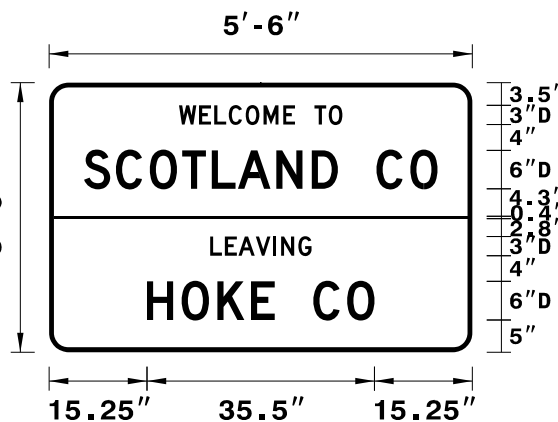

BORDER R=3" TH=0.75"

USE NOTES: 1,2
 1. Legend and border(except those that are colored black) shall be direct applied Grade C sheeting.
 2. Background shall be Grade C reflective sheeting.

Letter Positions


Letter spacings are to start of next letter														Series/Size	Text Length	
W	E	L	C	O	M	E	T	O							D 2000	25.5
20.3	3.1	2.4	2.2	2.6	2.8	3.1	1.9	3	2.2	2.1	20.3				D 2000	55.1
S	C	O	T	L	A	N	D	C	O							
5.4	5	5.3	5	4.6	4.1	6	5.5	4.1	6	5.3	4.3	5.4				
L	E	A	V	I	N	G									D 2000	15.8
25.1	2.3	2.1	2.7	2.7	1.2	2.7	2	25.1							D 2000	35.5
H	O	K	E	C	O											
15.3	5.4	5.6	5.2	3.7	6	5.3	4.3	15.3								

Spacing Factor is 1 unless specified otherwise

FILENAME: B-4967_Sign_Designs NORTH CAROLINA D.O.T. SIGN DETAIL

SIGN NUMBER: 303 TYPE: D QUANTITY: 1
 SIGN WIDTH: 5'-6" HEIGHT: 3'-6" TOTAL AREA: 19.3 Sq.Ft.
 BORDER TYPE: FLUSH RECESS: 0" WIDTH: 0.75" RADII: 3"
 NO. Z BARS: LENGTH:
 BACKG COLOR: Green/Green COPY COLOR: White
 DESIGN BY: A. Kidd CHECKED BY: R. Roach PROJECT ID: B-4967 LOCATION: SR 1203
 May 15, 2015 DIV: 8

SYMBOL	X	Y	WID	HT

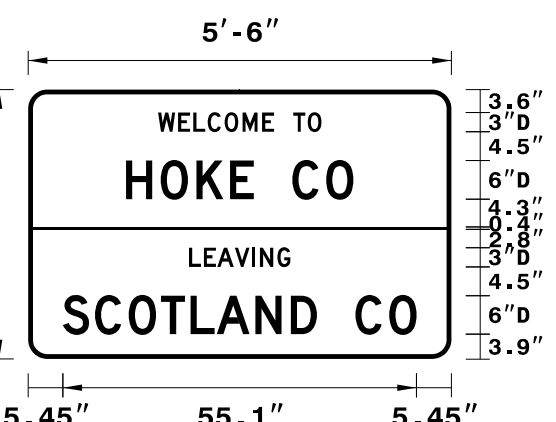

BORDER R=3" TH=0.75"

USE NOTES: 1,2
 1. Legend and border(except those that are colored black) shall be direct applied Grade C sheeting.
 2. Background shall be Grade C reflective sheeting.

Letter Positions

Letter spacings are to start of next letter														Series/Size	Text Length	
W	E	L	C	O	M	E	T	O							D 2000	25.5
20.3	3.1	2.4	2.3	2.6	2.8	3.1	1.9	3	2.3	2.1	20.3				D 2000	55.1
H	O	K	E	C	O											
15.3	5.4	5.6	5.2	3.7	6	5.3	4.3	15.3								
L	E	A	V	I	N	G									D 2000	15.8
25.1	2.3	2.1	2.7	2.7	1.2	2.7	2	25.1							D 2000	35.5
S	C	O	T	L	A	N	D	C	O							
5.4	5	5.3	5	4.6	4.1	6	5.5	4.1	6	5.3	4.3	5.4				

Spacing Factor is 1 unless specified otherwise

FILENAME: B-4967_Sign_Designs NORTH CAROLINA D.O.T. SIGN DETAIL

3/4/2016 P:\Projects-B\B4967-Traffic\Signing\CADD\Signing Layout Plans\B-4967_Sign_Plans\Sign_Sheets.dgn

TYPE "D", "E", "F" SIGNS