
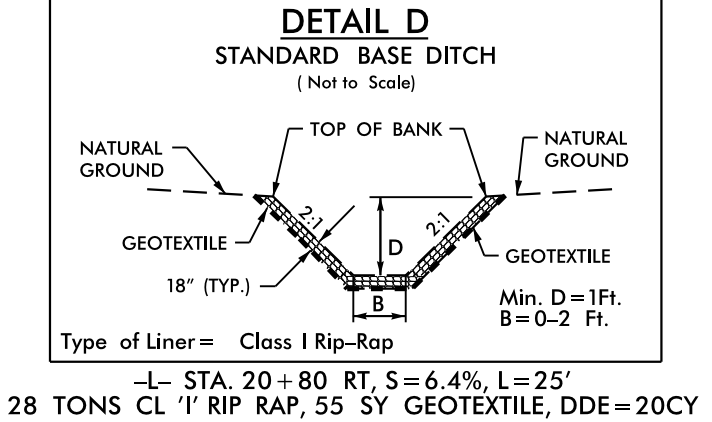
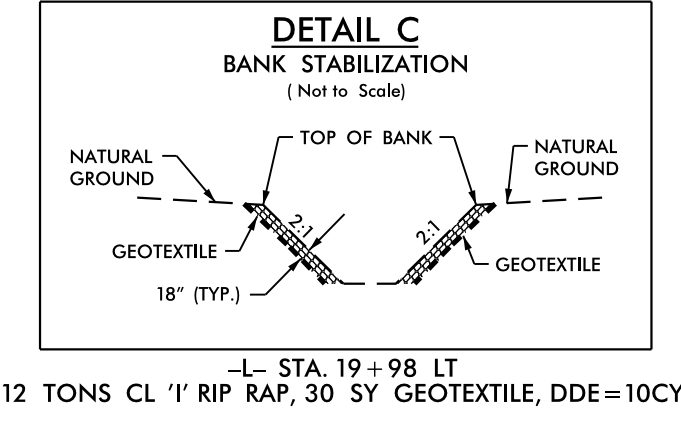
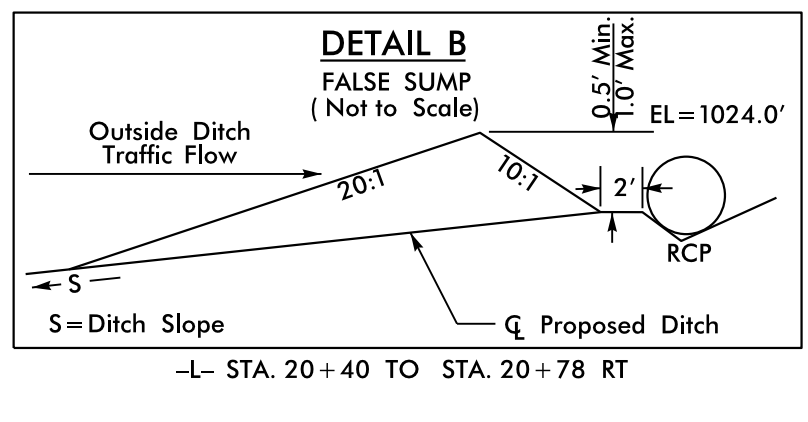
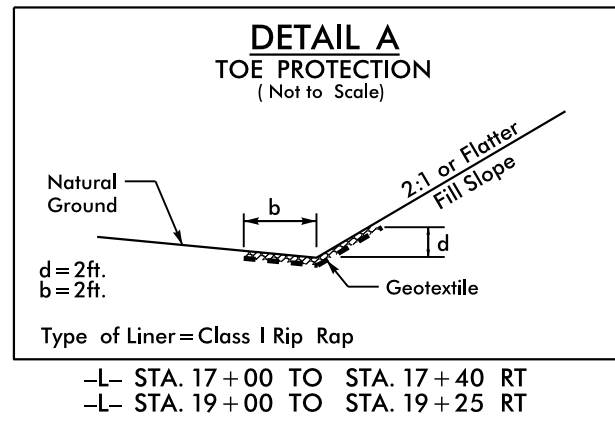
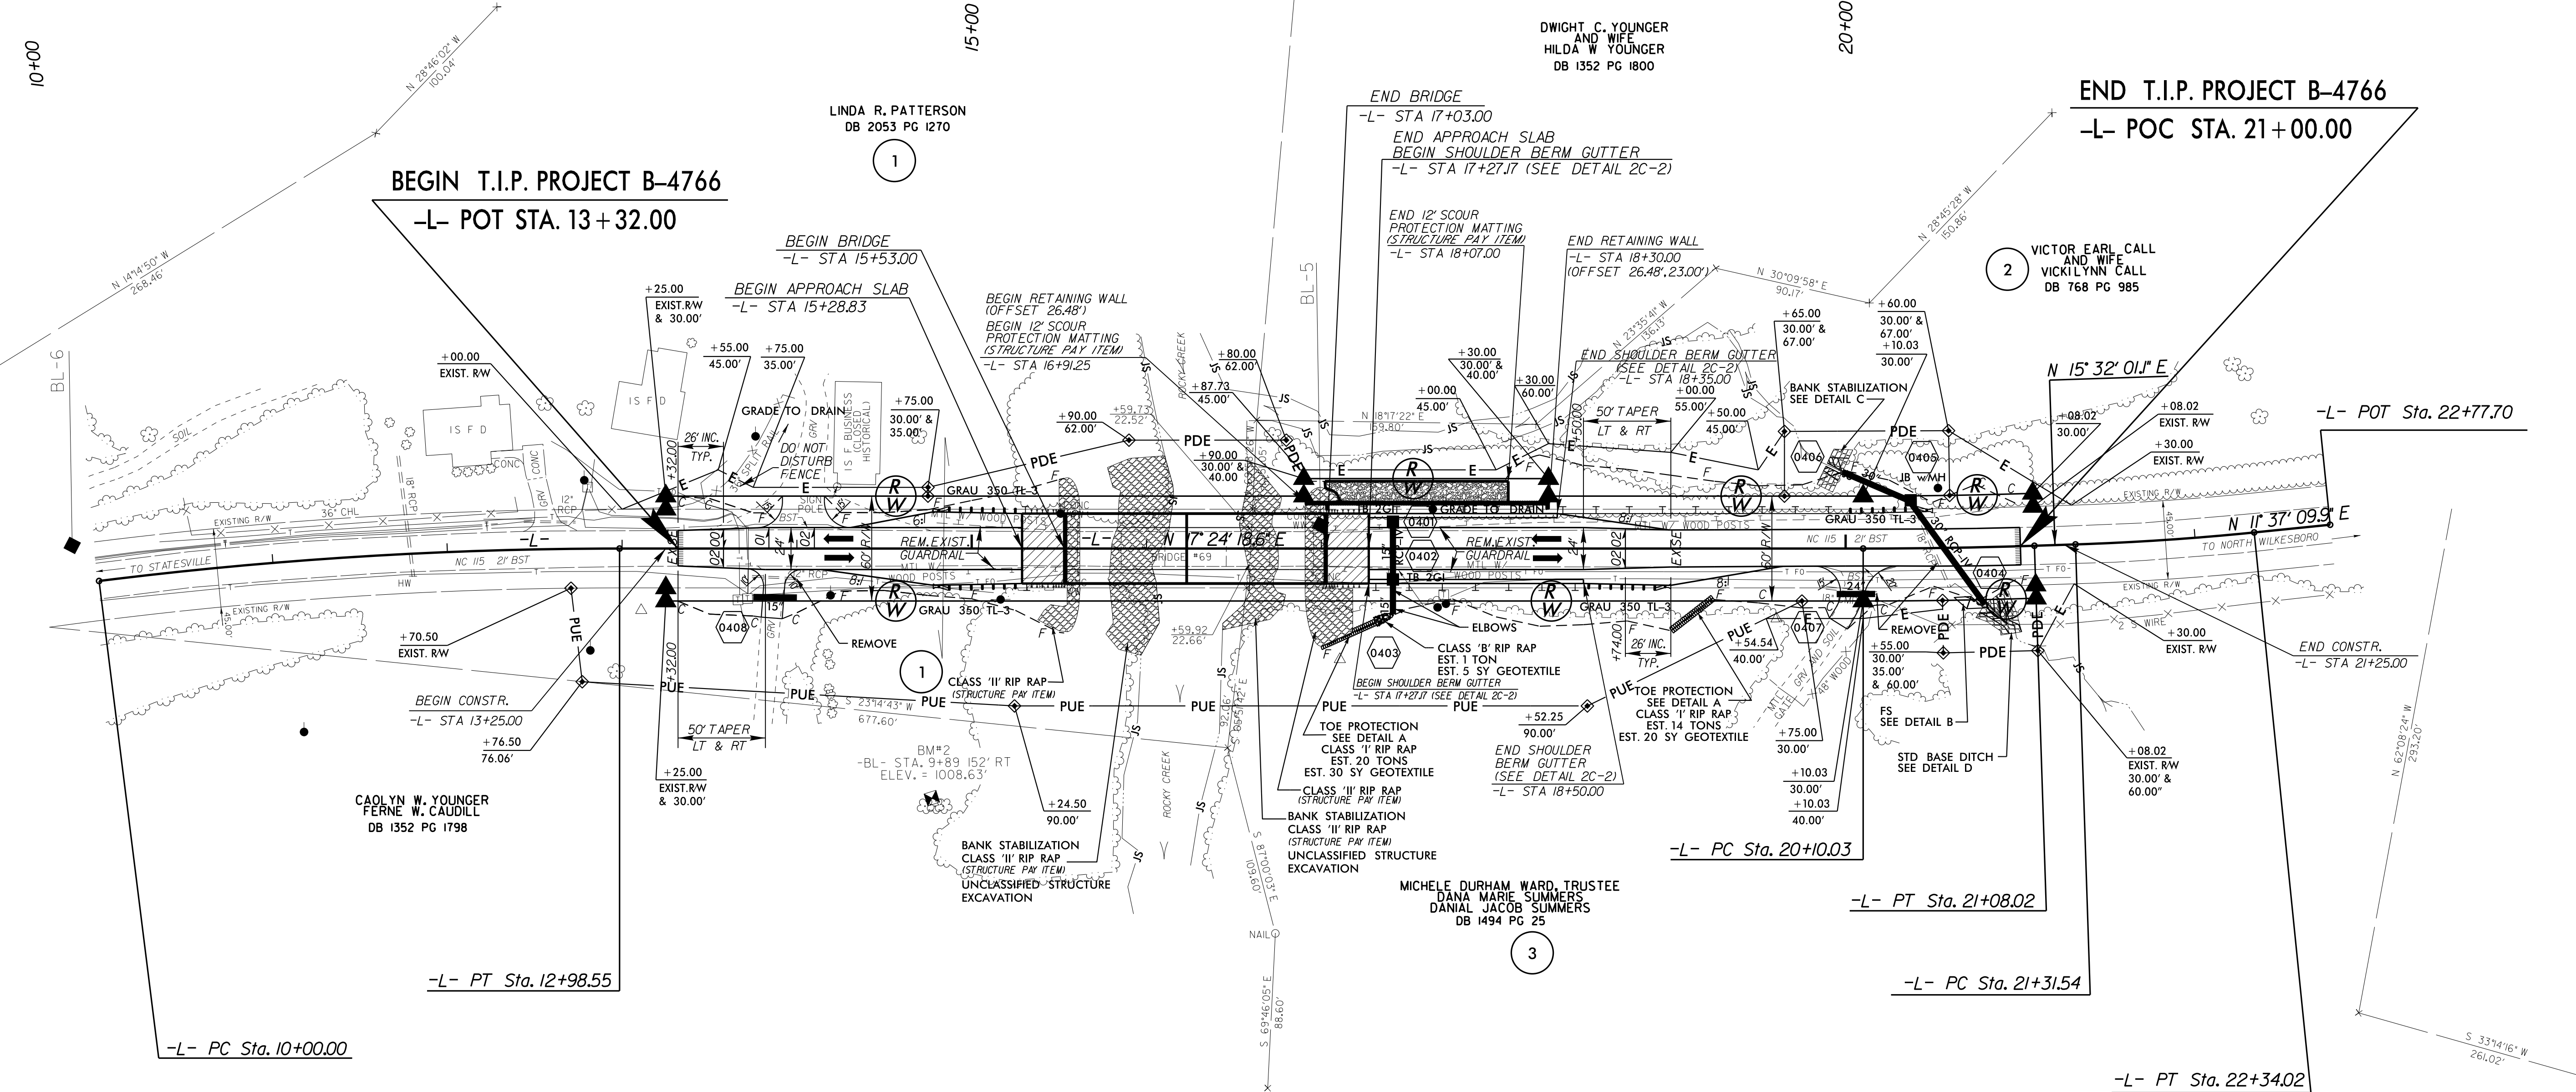
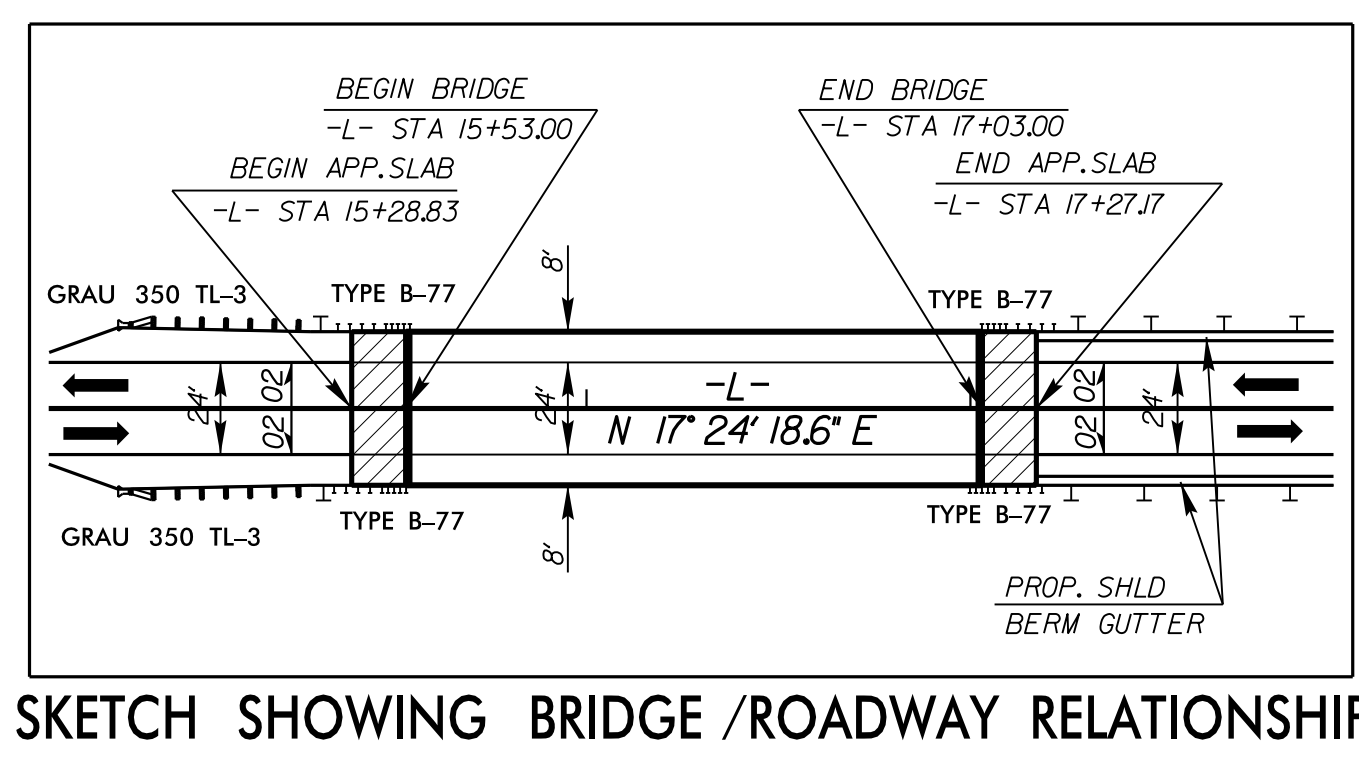


-L-		
PI Sta 11+49.47 Δ = 7' 07" 38.4" (RT) D = 2' 23" 14.4" L = 298.55' T = 149.47' R = 2,400.00'	PI Sta 20+59.03 Δ = 1' 52" 17.5" (LT) D = 1' 54" 35.5" L = 97.99' T = 49.00' R = 3,000.00'	PI Sta 21+82.80 Δ = 3' 54" 51.2" (LT) D = 3' 49" 11.0" L = 102.47' T = 51.26' R = 1,500.00'

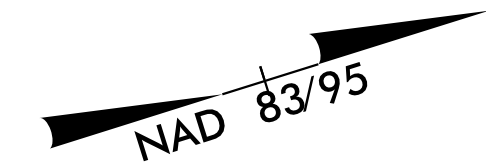

NOTE : SEE SHEET 5 FOR -L- PROFILE
SEE SHEETS S-1 THRU S-26 FOR STRUCTURE PLANS

REVISIONS

8/17/99

04-APR-2016 15:07 B4766.RDY_PSH_4.dgn
S:\PROJECTS\B4766\B4766.dwg