
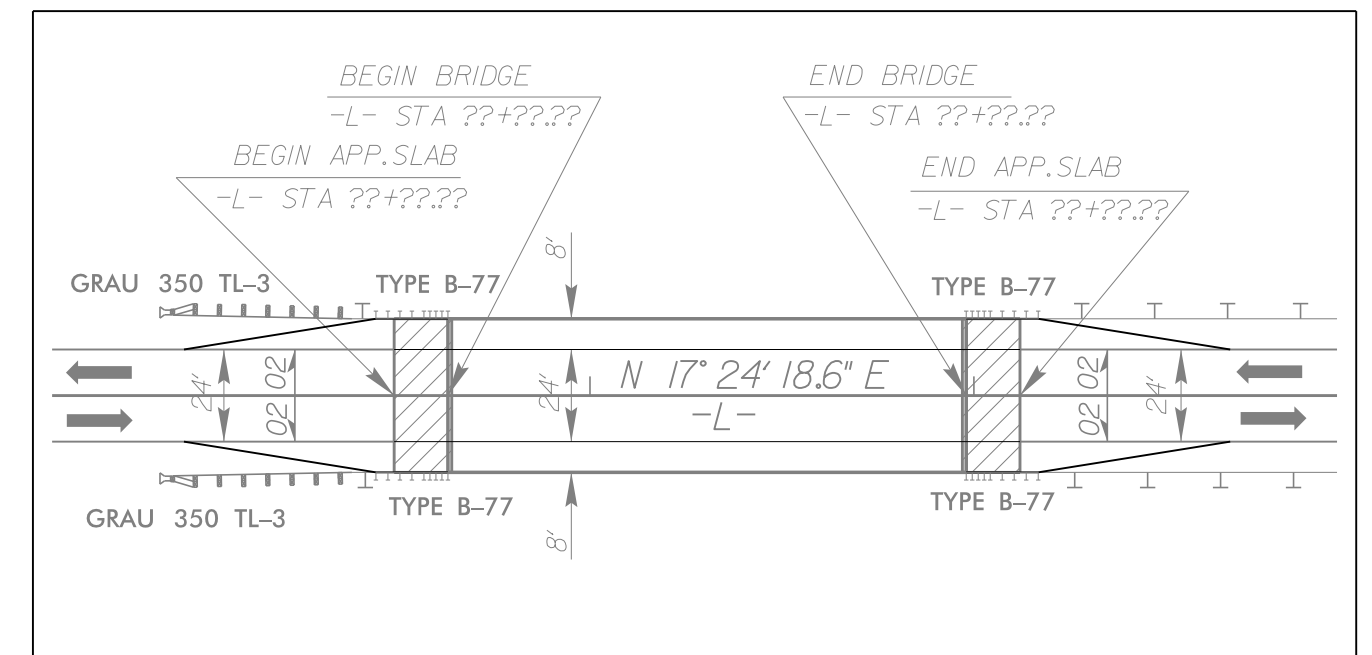


UTILITIES BY OTHERS






NOTE:
ALL PROPOSED UTILITY WORK SHOWN ON THIS SHEET WILL BE DONE BY OTHERS

| -L- | | |
|-----------------------------------|-----------------------------------|-----------------------------------|
| PI Sta 11+49.47 | PI Sta 20+59.03 | PI Sta 21+82.80 |
| $\Delta = 7^{\circ}07'38.4"$ (RT) | $\Delta = 1^{\circ}52'17.5"$ (LT) | $\Delta = 3^{\circ}54'51.2"$ (LT) |
| $D = 2^{\circ}23'14.4"$ | $D = 1^{\circ}54'35.5"$ | $D = 3^{\circ}49'11.0"$ |
| $L = 298.55'$ | $L = 97.99'$ | $L = 102.47'$ |
| $T = 149.47'$ | $T = 49.00'$ | $T = 51.26'$ |
| $R = 2,400.00'$ | $R = 3,000.00'$ | $R = 1,500.00'$ |

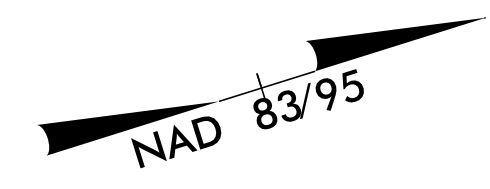

SKETCH SHOWING BRIDGE/ROADWAY RELATIONSHIP

REVISIONS

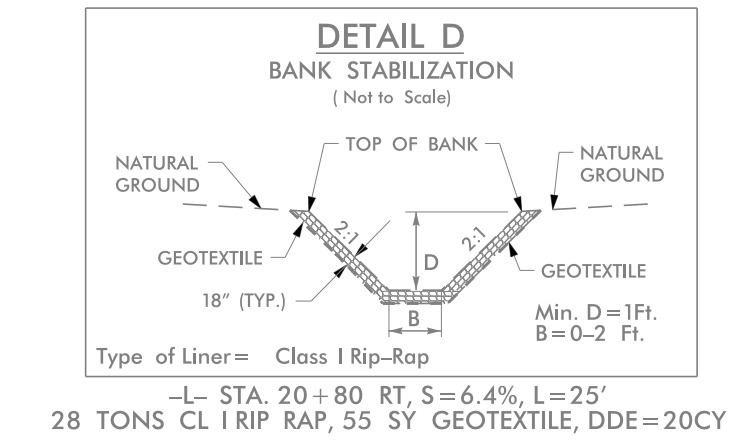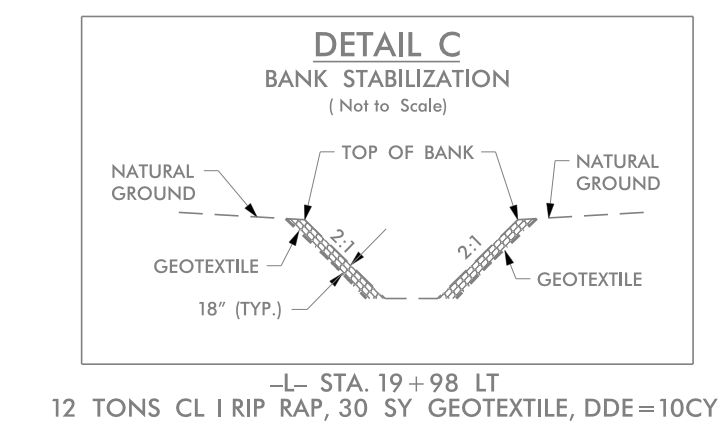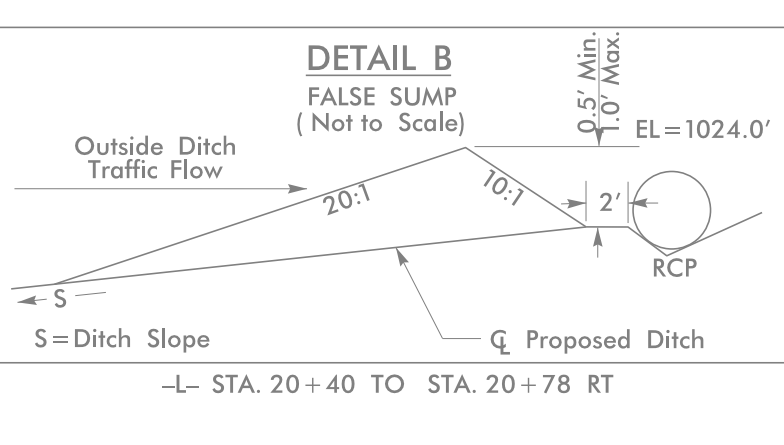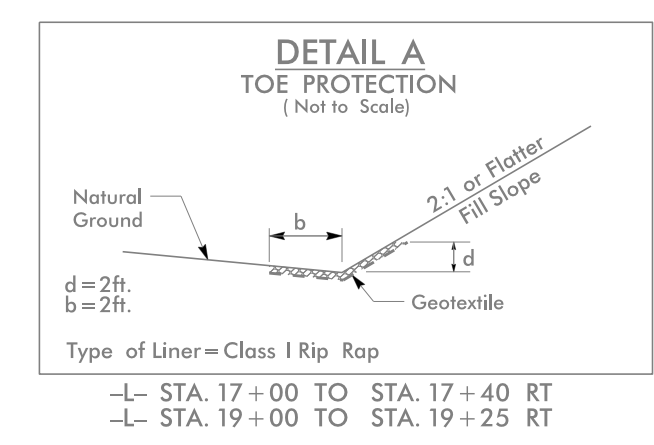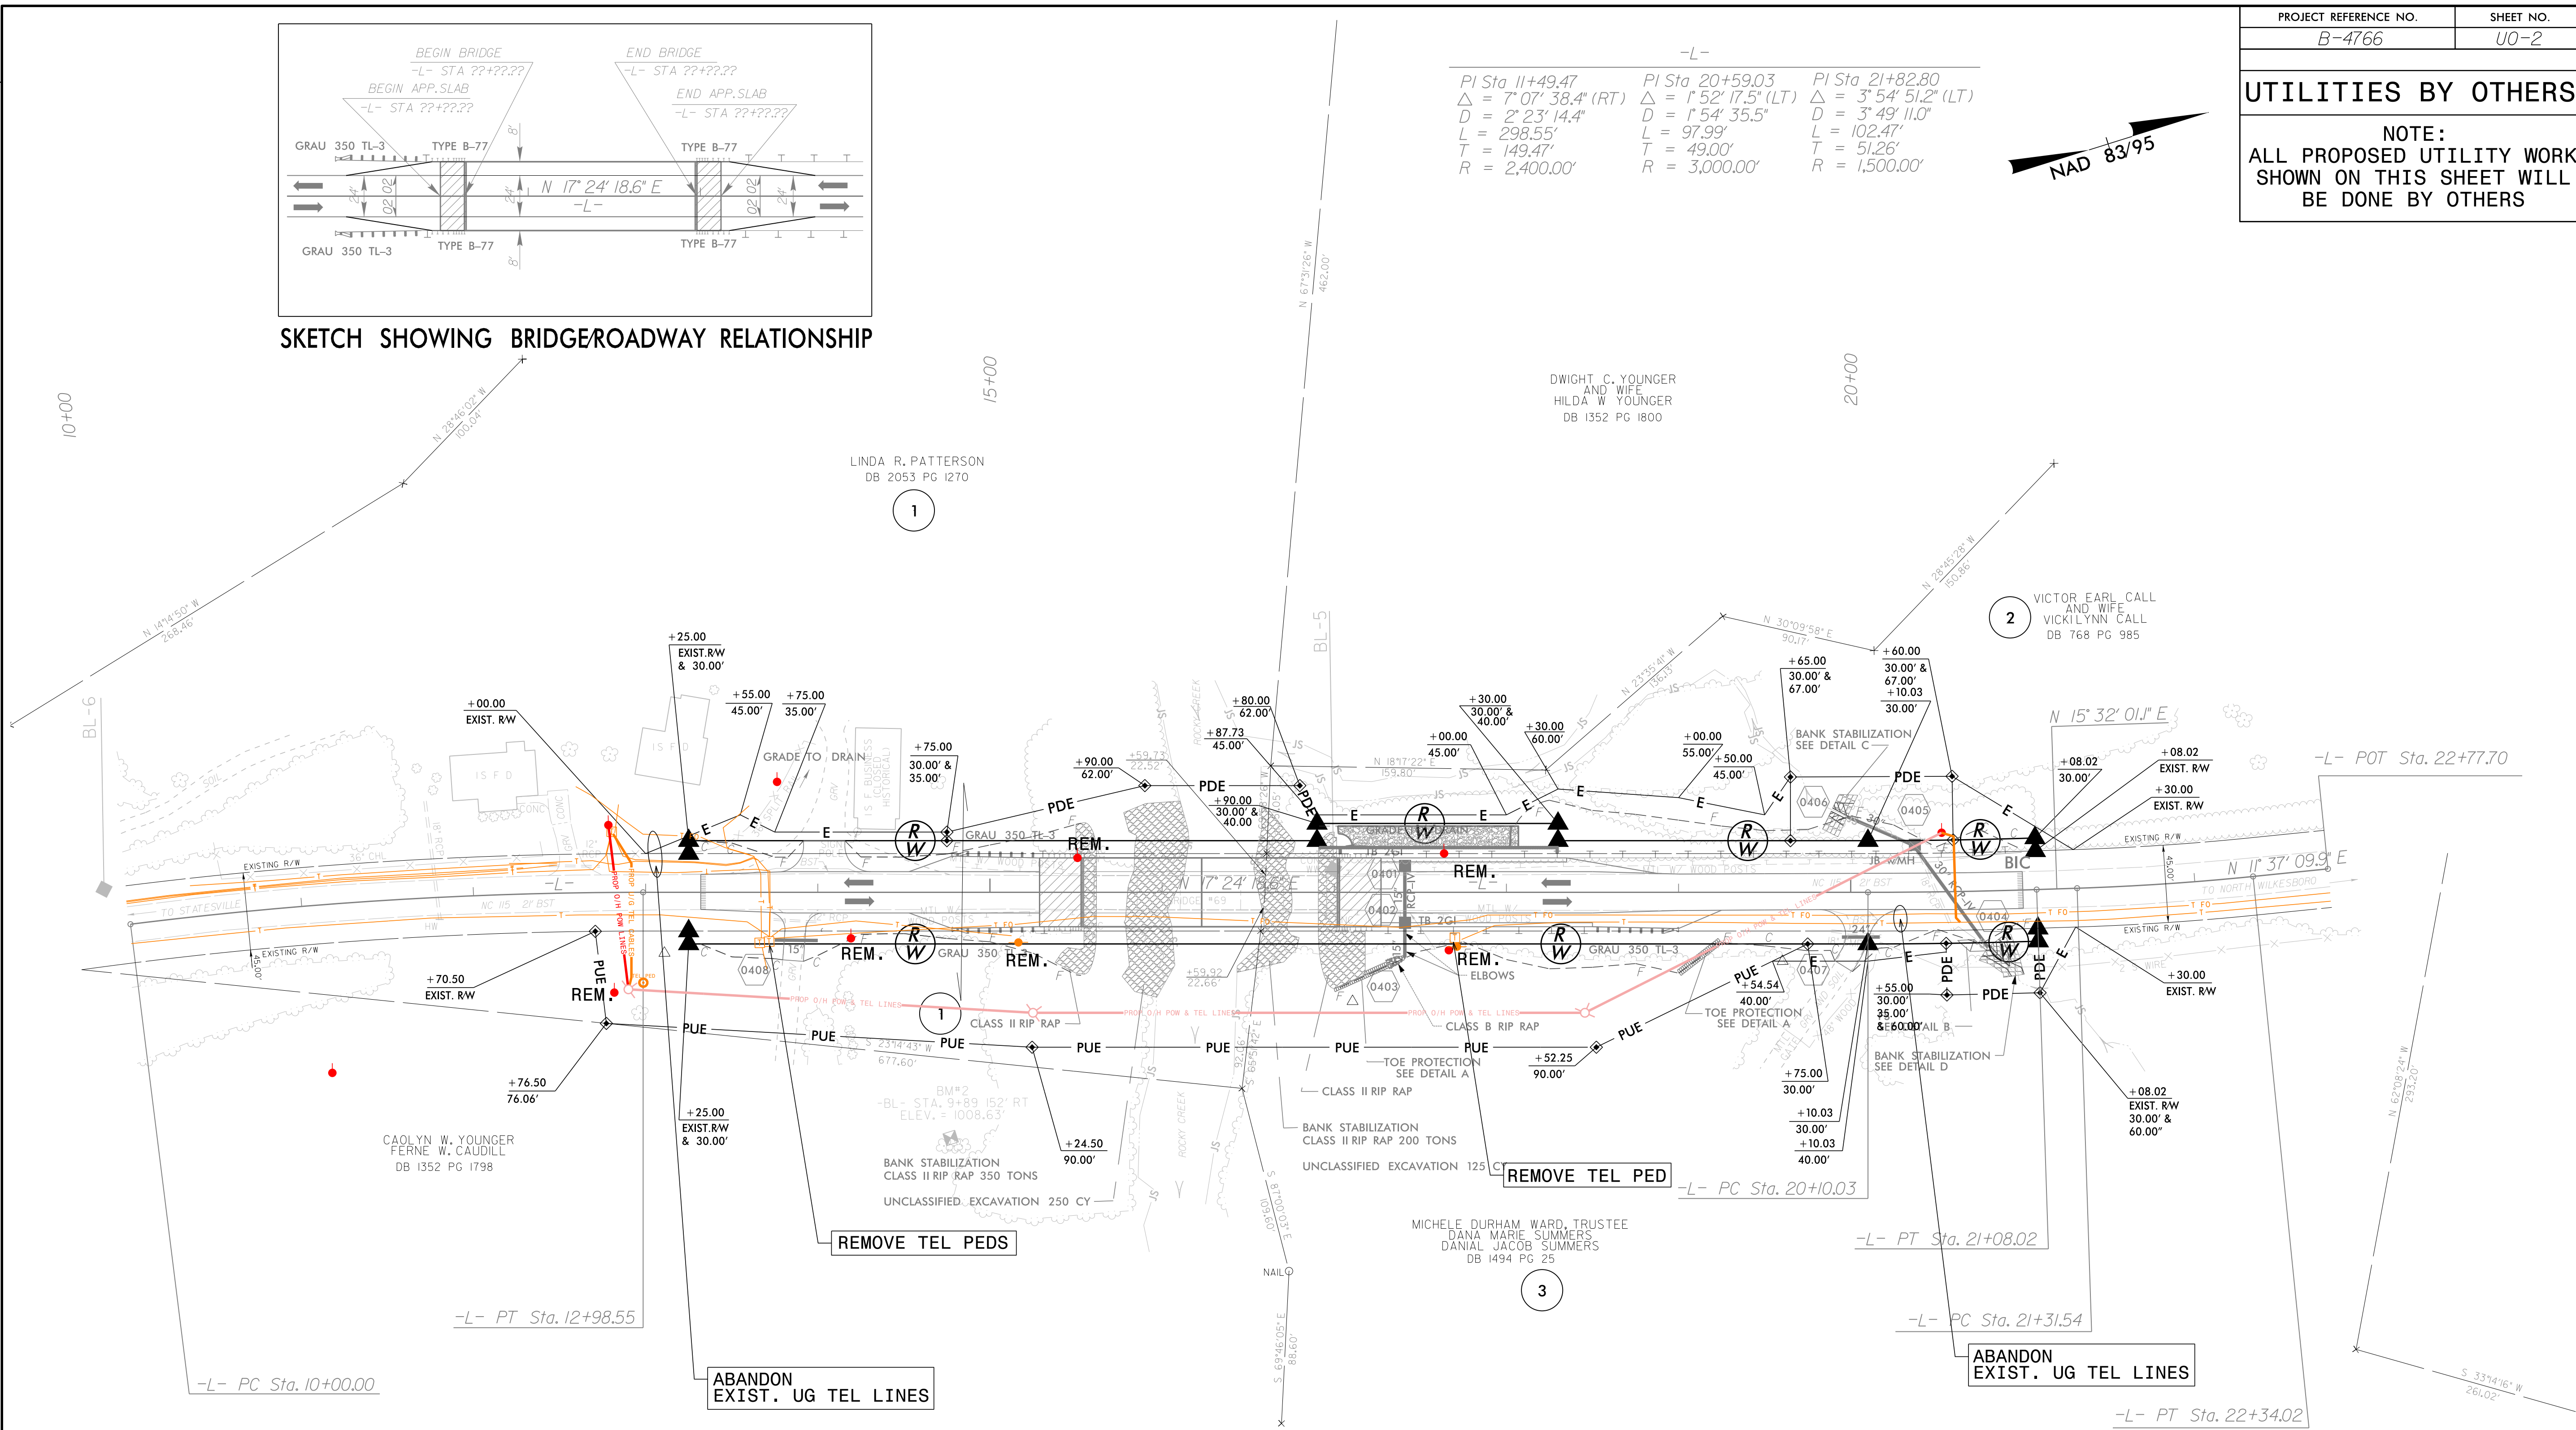

I:\MAR-2016 16:21
 P:\Projects\NCDDOT_Utilities\On-Call Contractors\B-4766-ut-rcd\4_U02_psh.dgn
 AT: C:\BENTLEY\DRAWING\PLT\US...

Michael Baker
INTERNATIONAL
Michael Baker Engineering, Inc.
8000 Regency Parkway, Suite 600
Cary, NC 27518
919-463-5488