


8/23/99

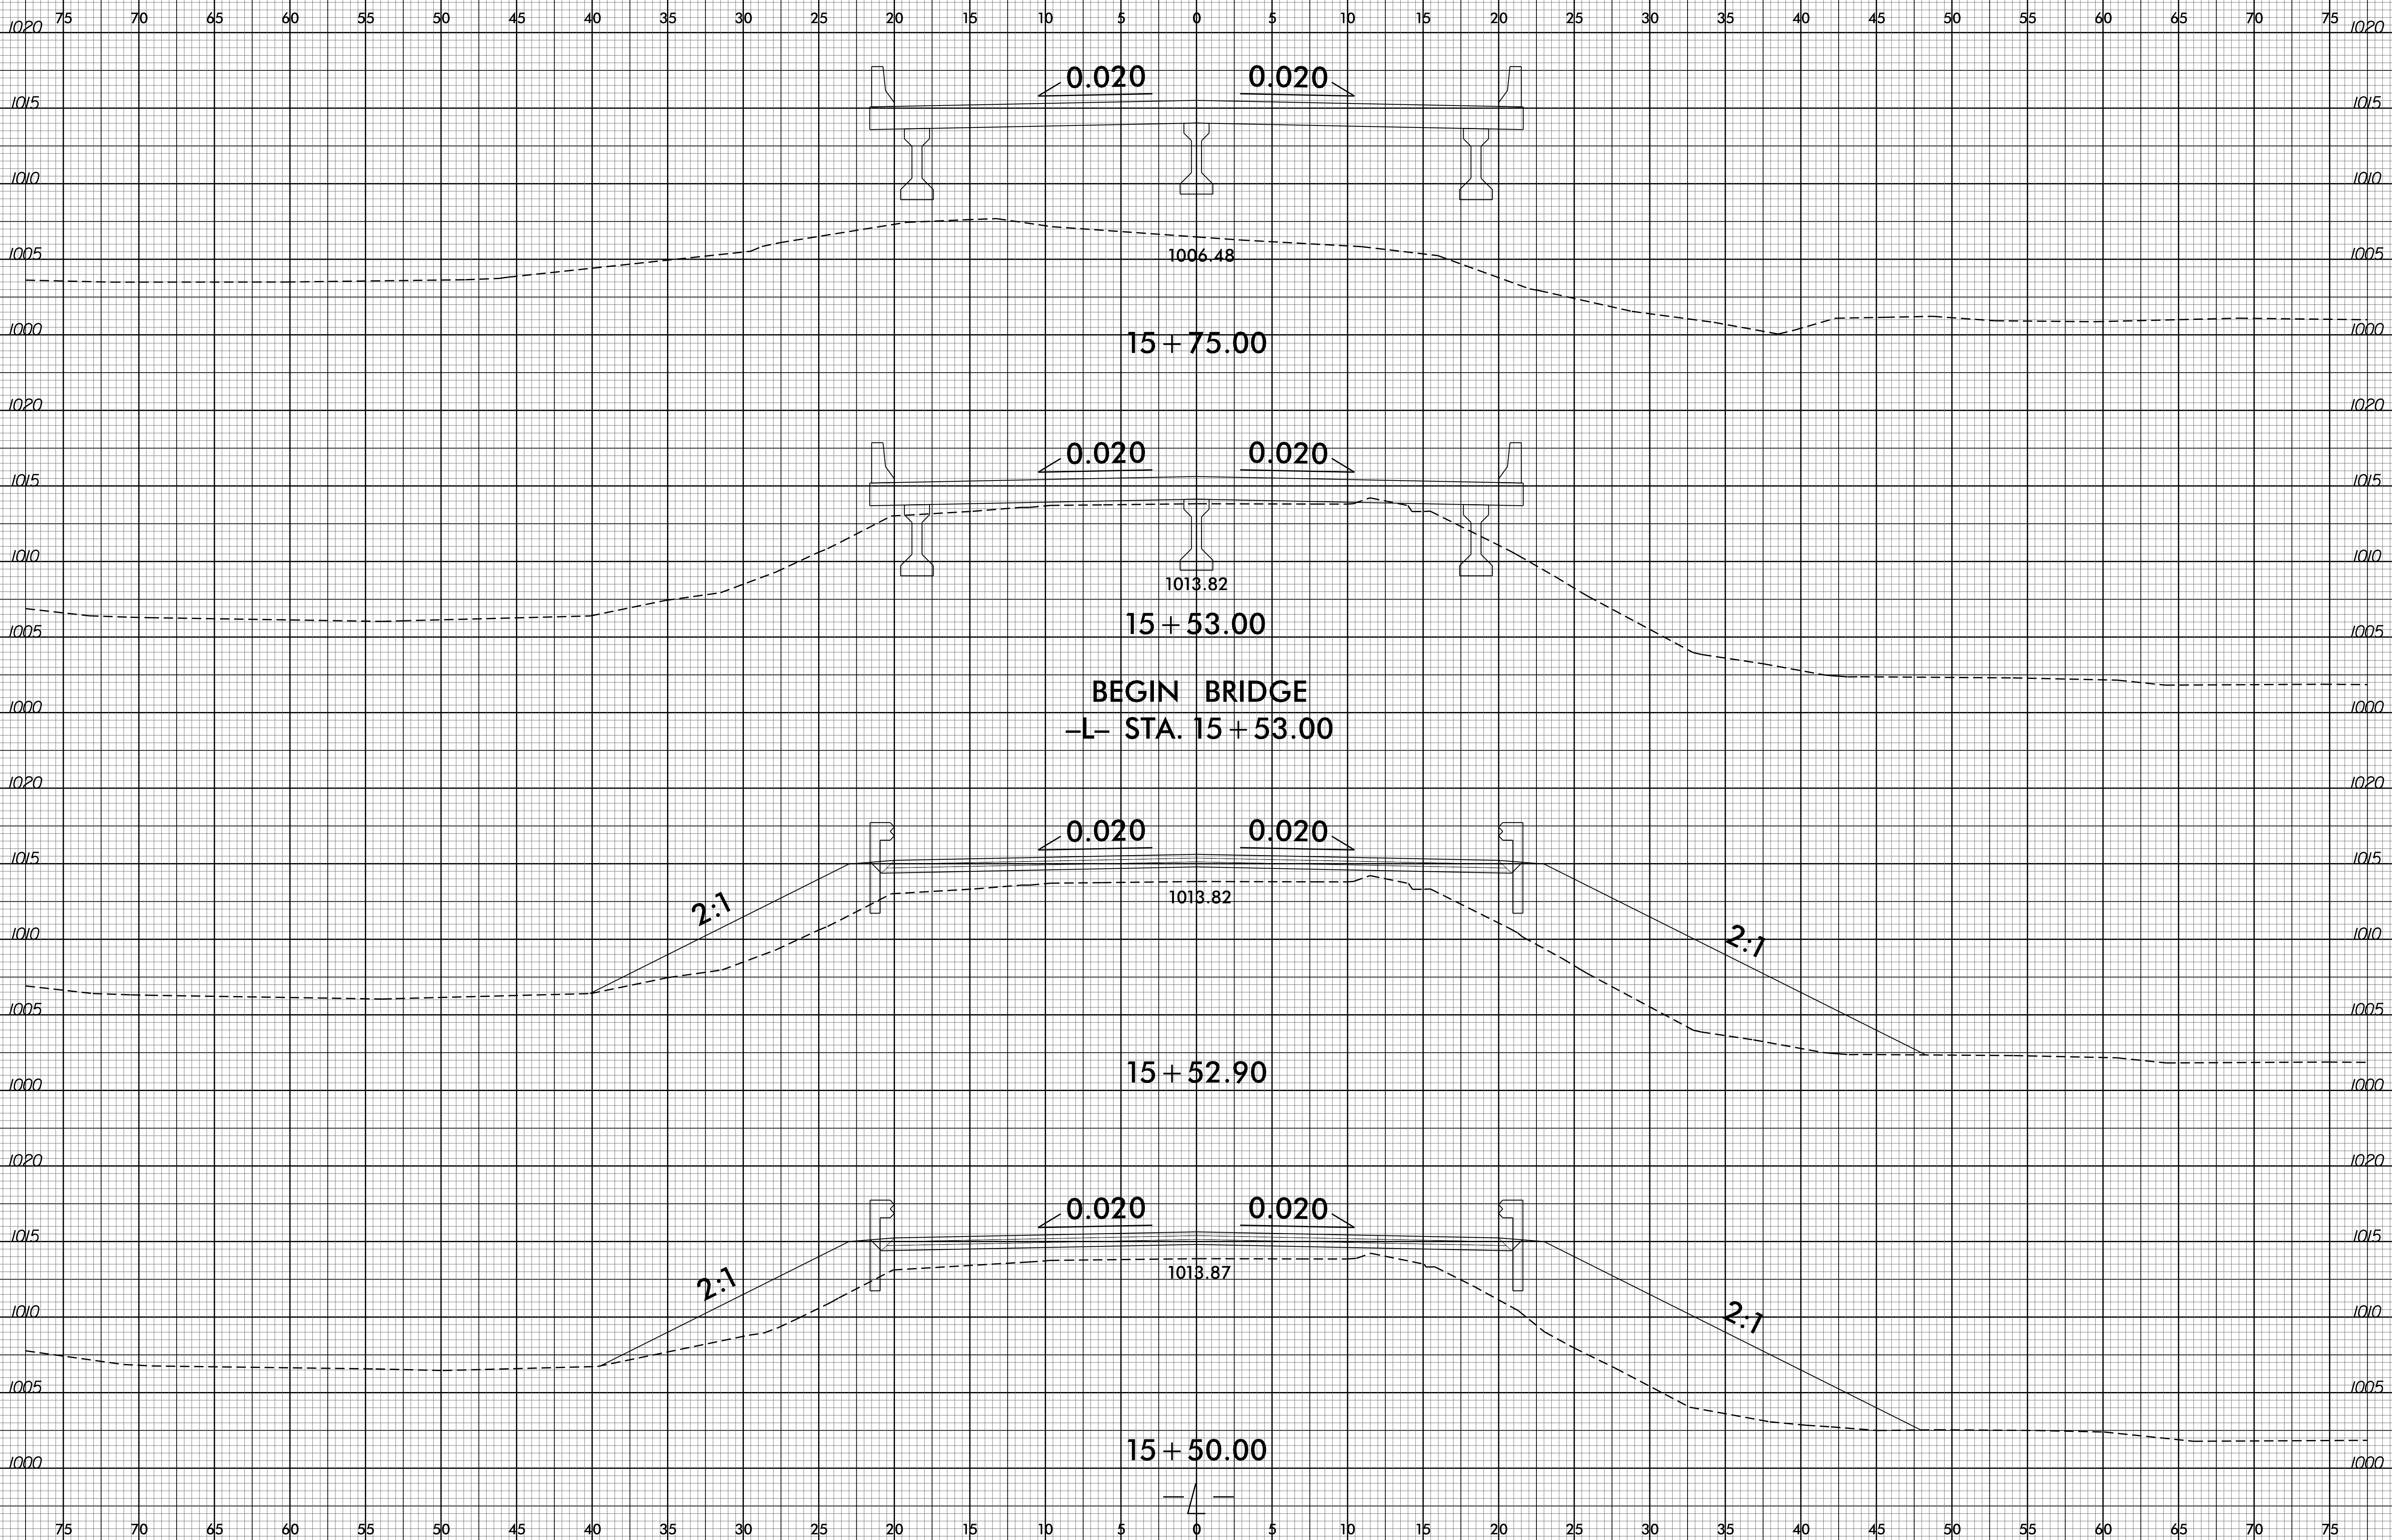

PROJ. REFERENCE NO.
B-4766

SHEET NO.
X-4



21-MAR-2016 08:16
 P:\Projects\2016\160310-Modeling\B4766_Pdy_xp1.dgn
 \$\$\$USERNAME\$\$\$