
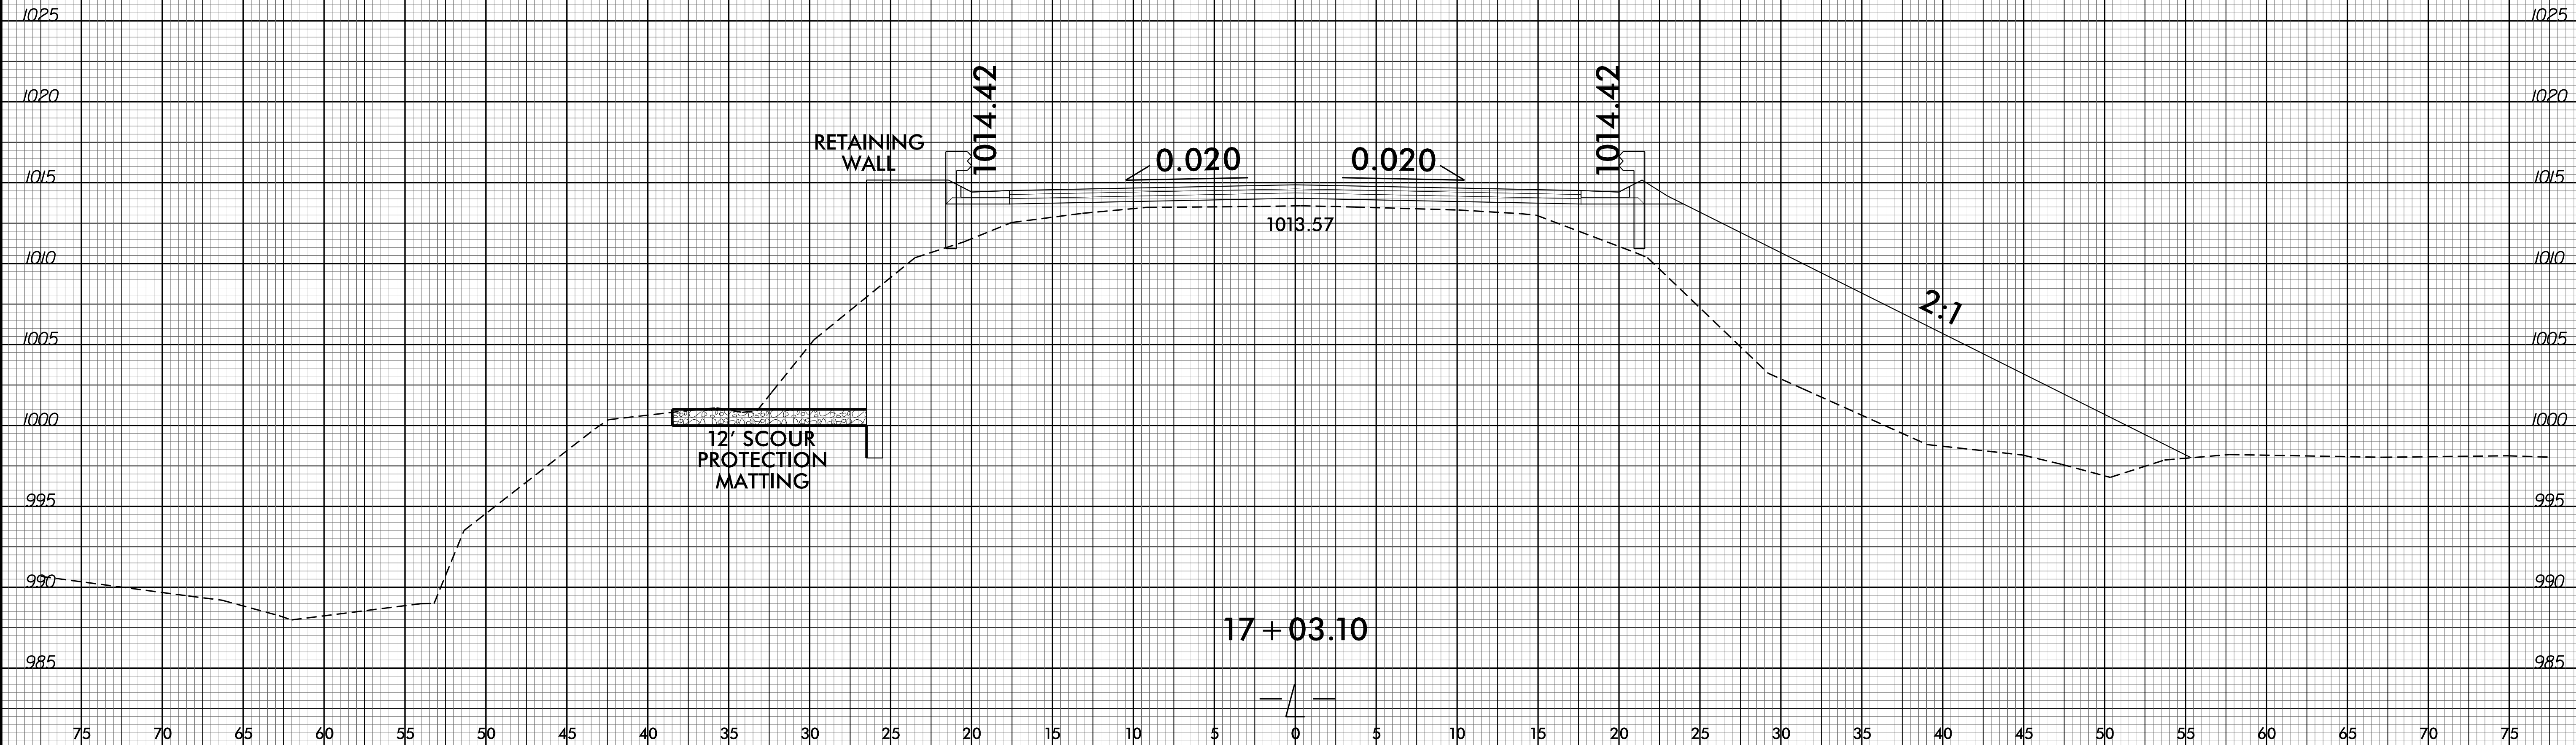


8/23/99

0	2.5	5	PROJ. REFERENCE NO.	SHEET NO.
[Scale Bar]			B-4766	X-8

75 70 65 60 55 50 45 40 35 30 25 20 15 10 5 0 5 10 15 20 25 30 35 40 45 50 55 60 65 70 75

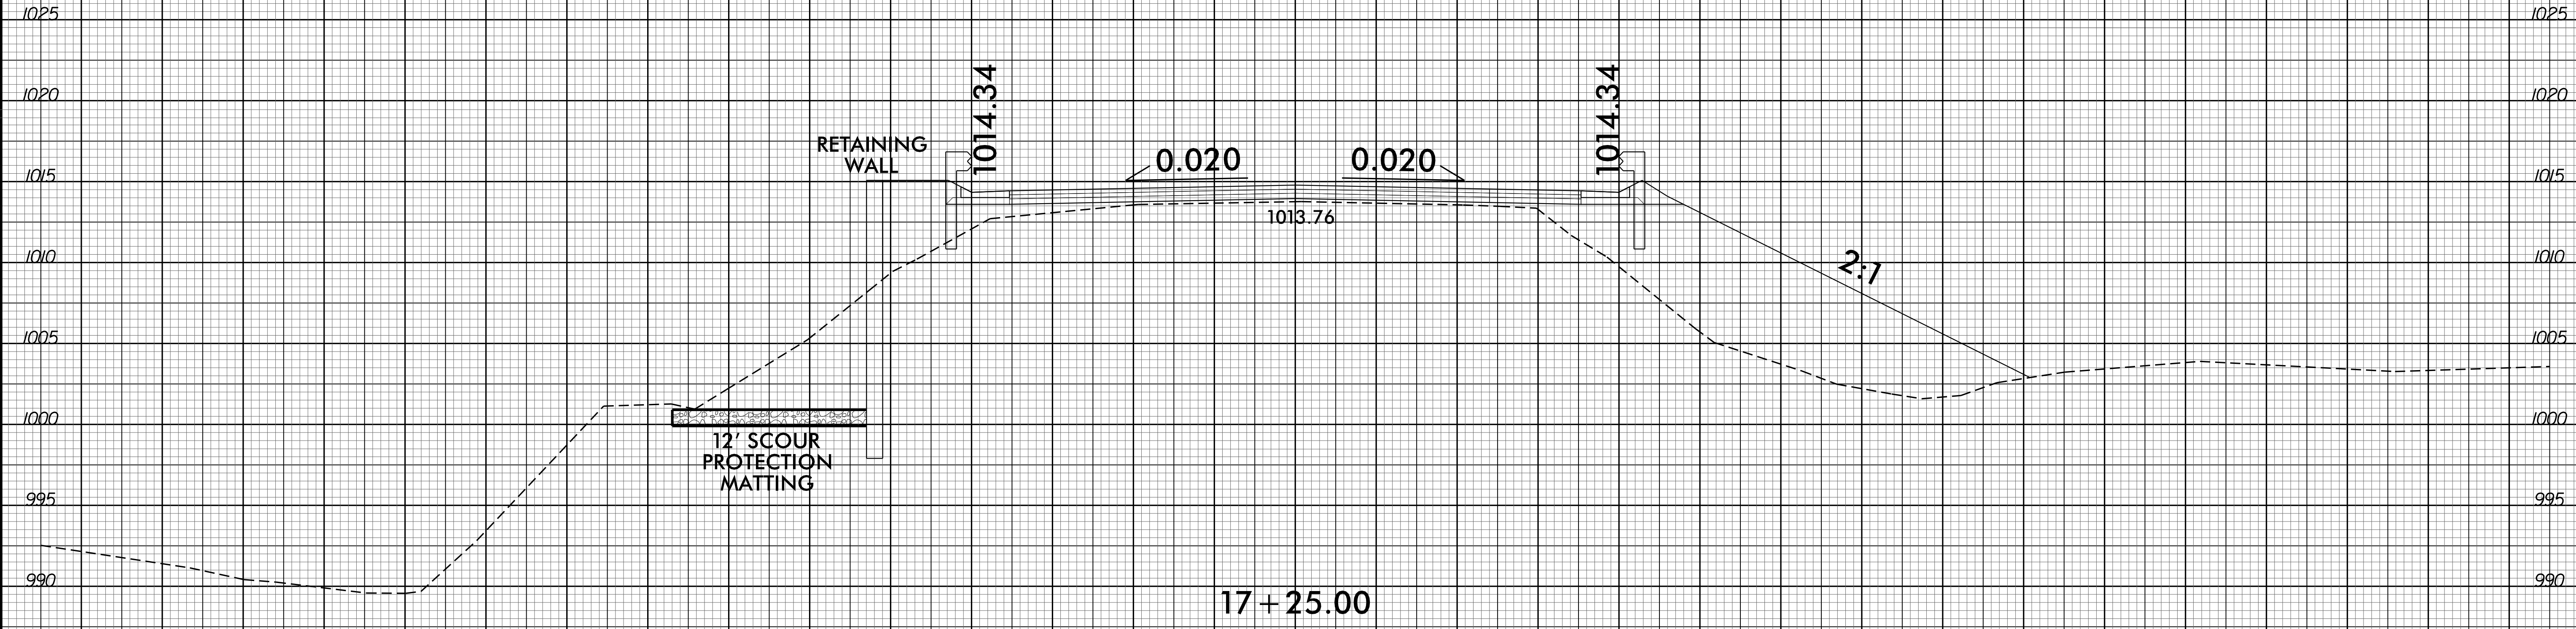

21-MAR-2016 08:16
F:\Projects\2016\17+03.10\17+03.10.dgn