


8/23/99

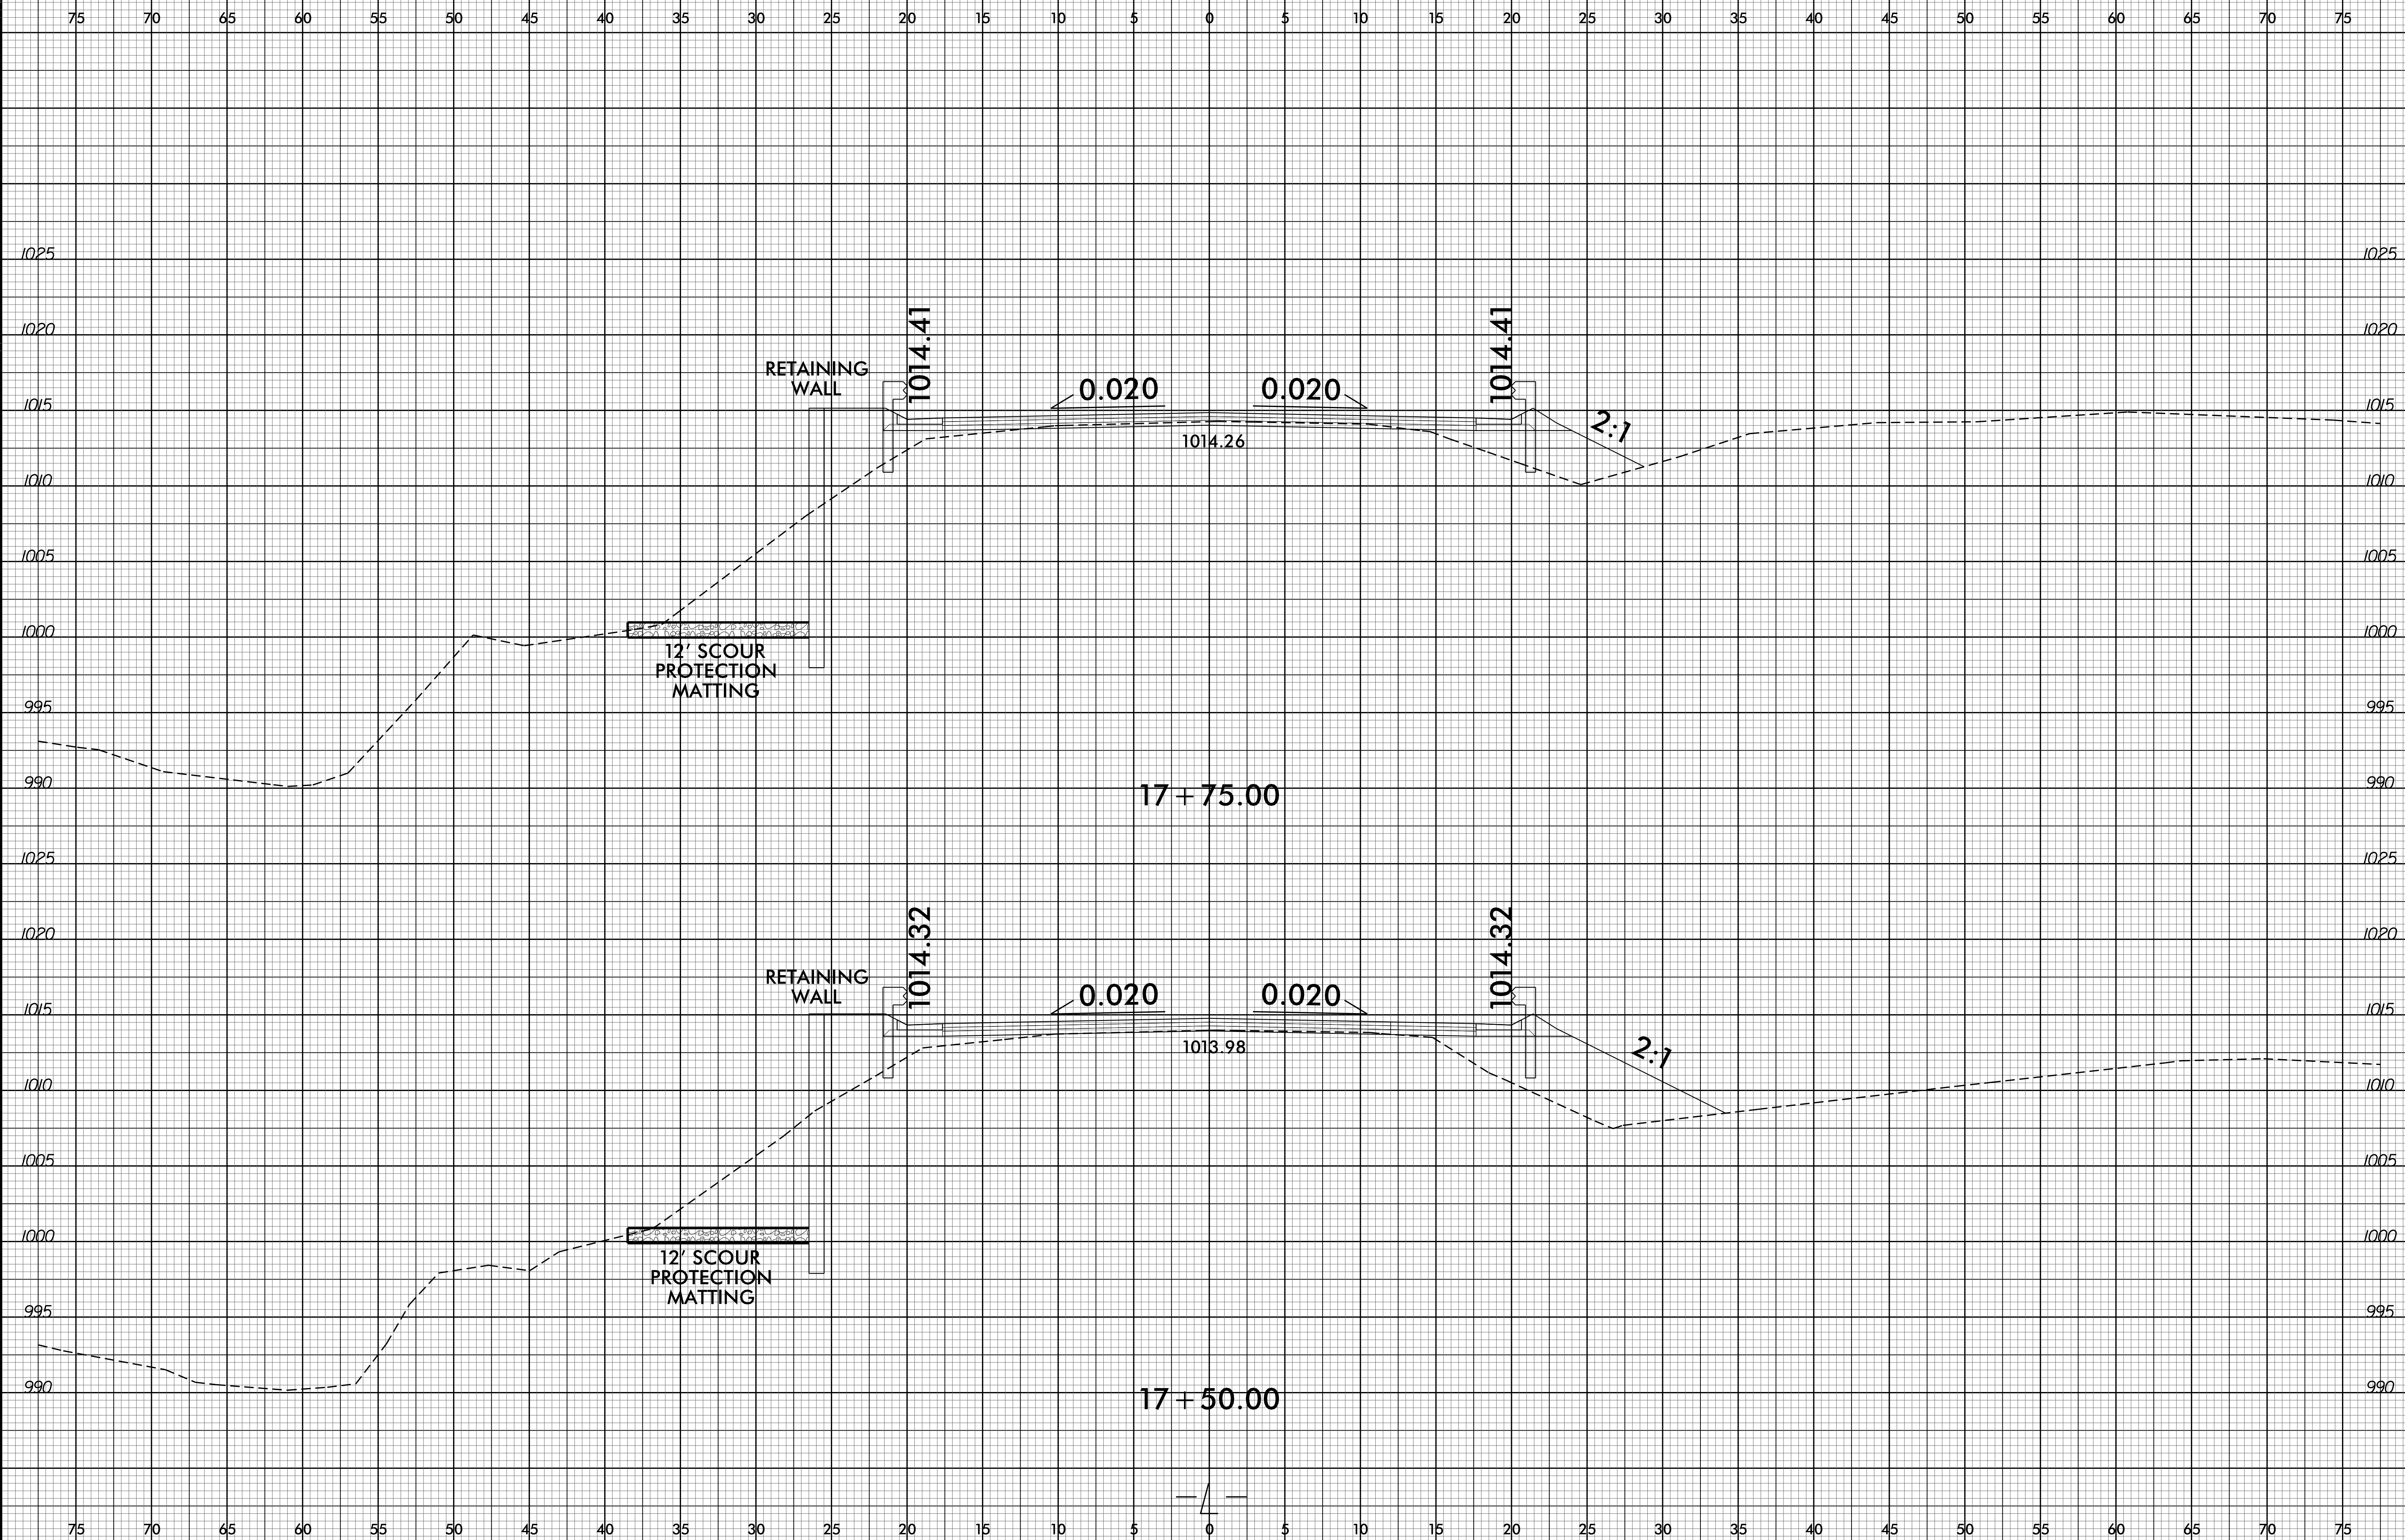

PROJ. REFERENCE NO.
B-4766

SHEET NO.
X-9



21-MAR-2016 08:17
R:\Projects\17\1701\1701.dwg
\$\$\$\$USERNAME\$\$\$\$