


8/23/99



PROJ. REFERENCE NO.  
B-4766

SHEET NO.  
X-12

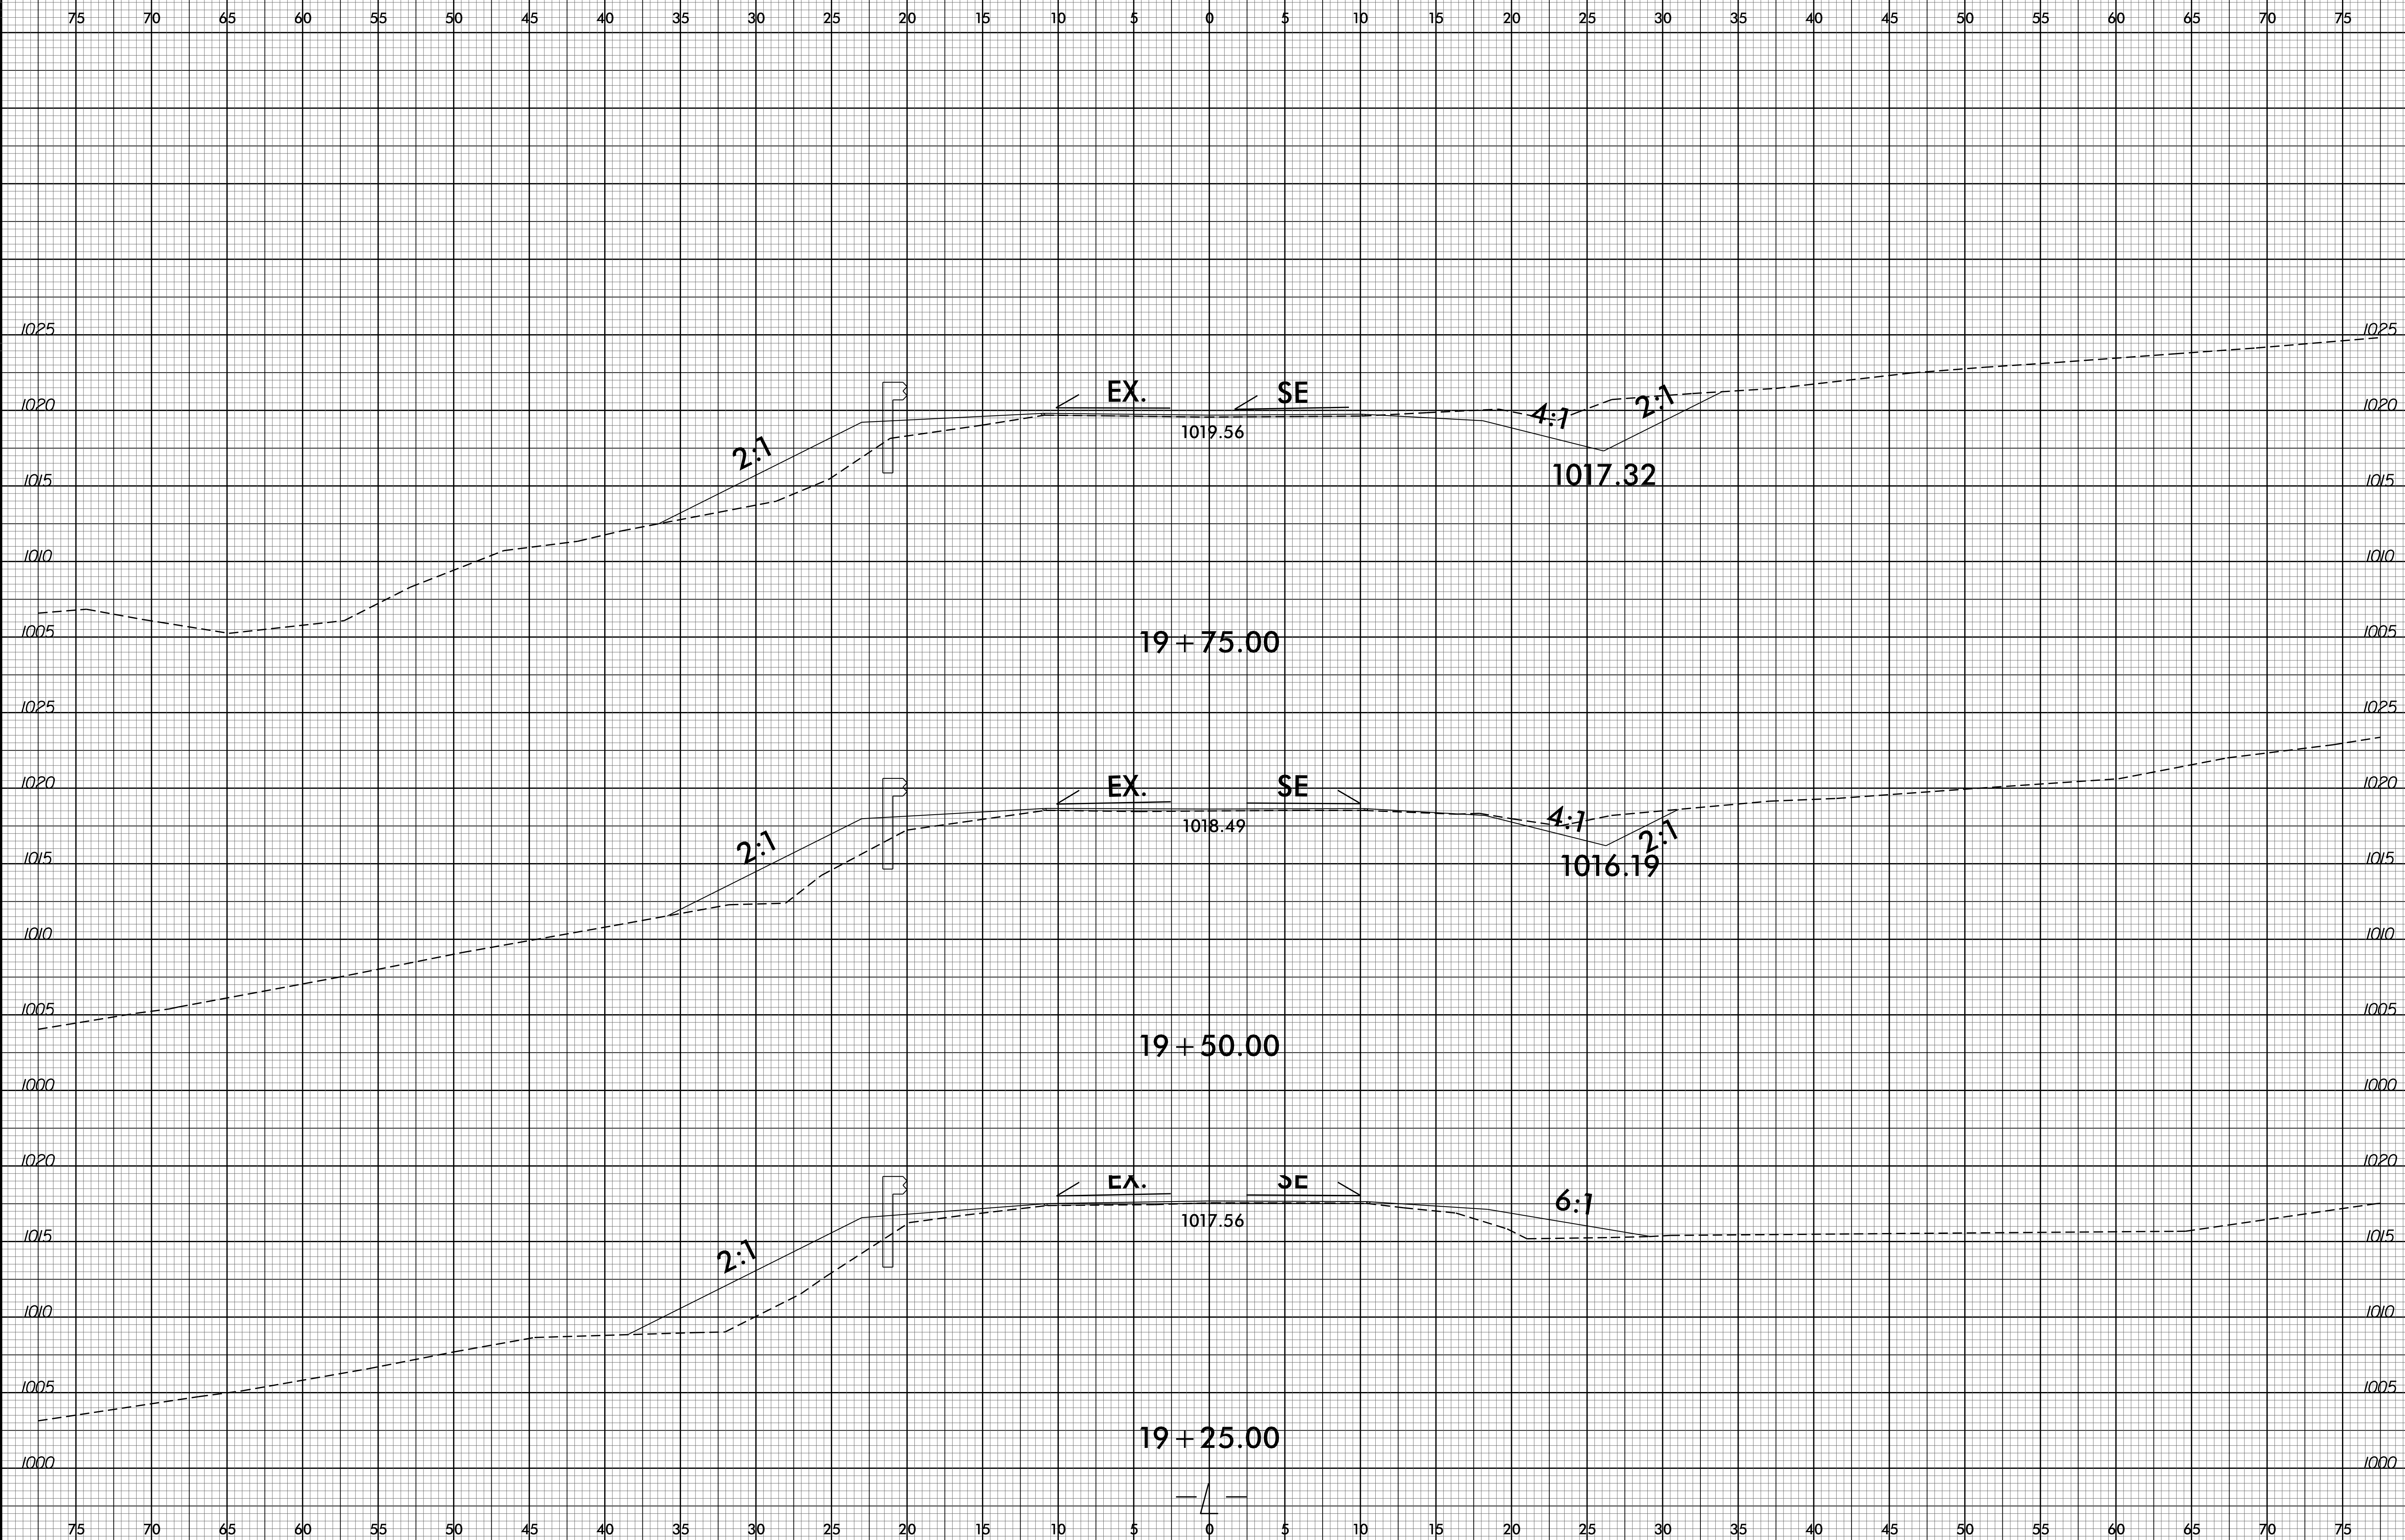

21-MAR-2016 08:17  
 P:\Projects\2016\160310-Modeling\B4766\_Pdy\_xp1.dgn  
 \$\$\$USERNAME\$\$\$