


8/23/99

0 2.5 5	PROJ. REFERENCE NO. B-4766	SHEET NO. X-14
---------	-------------------------------	-------------------

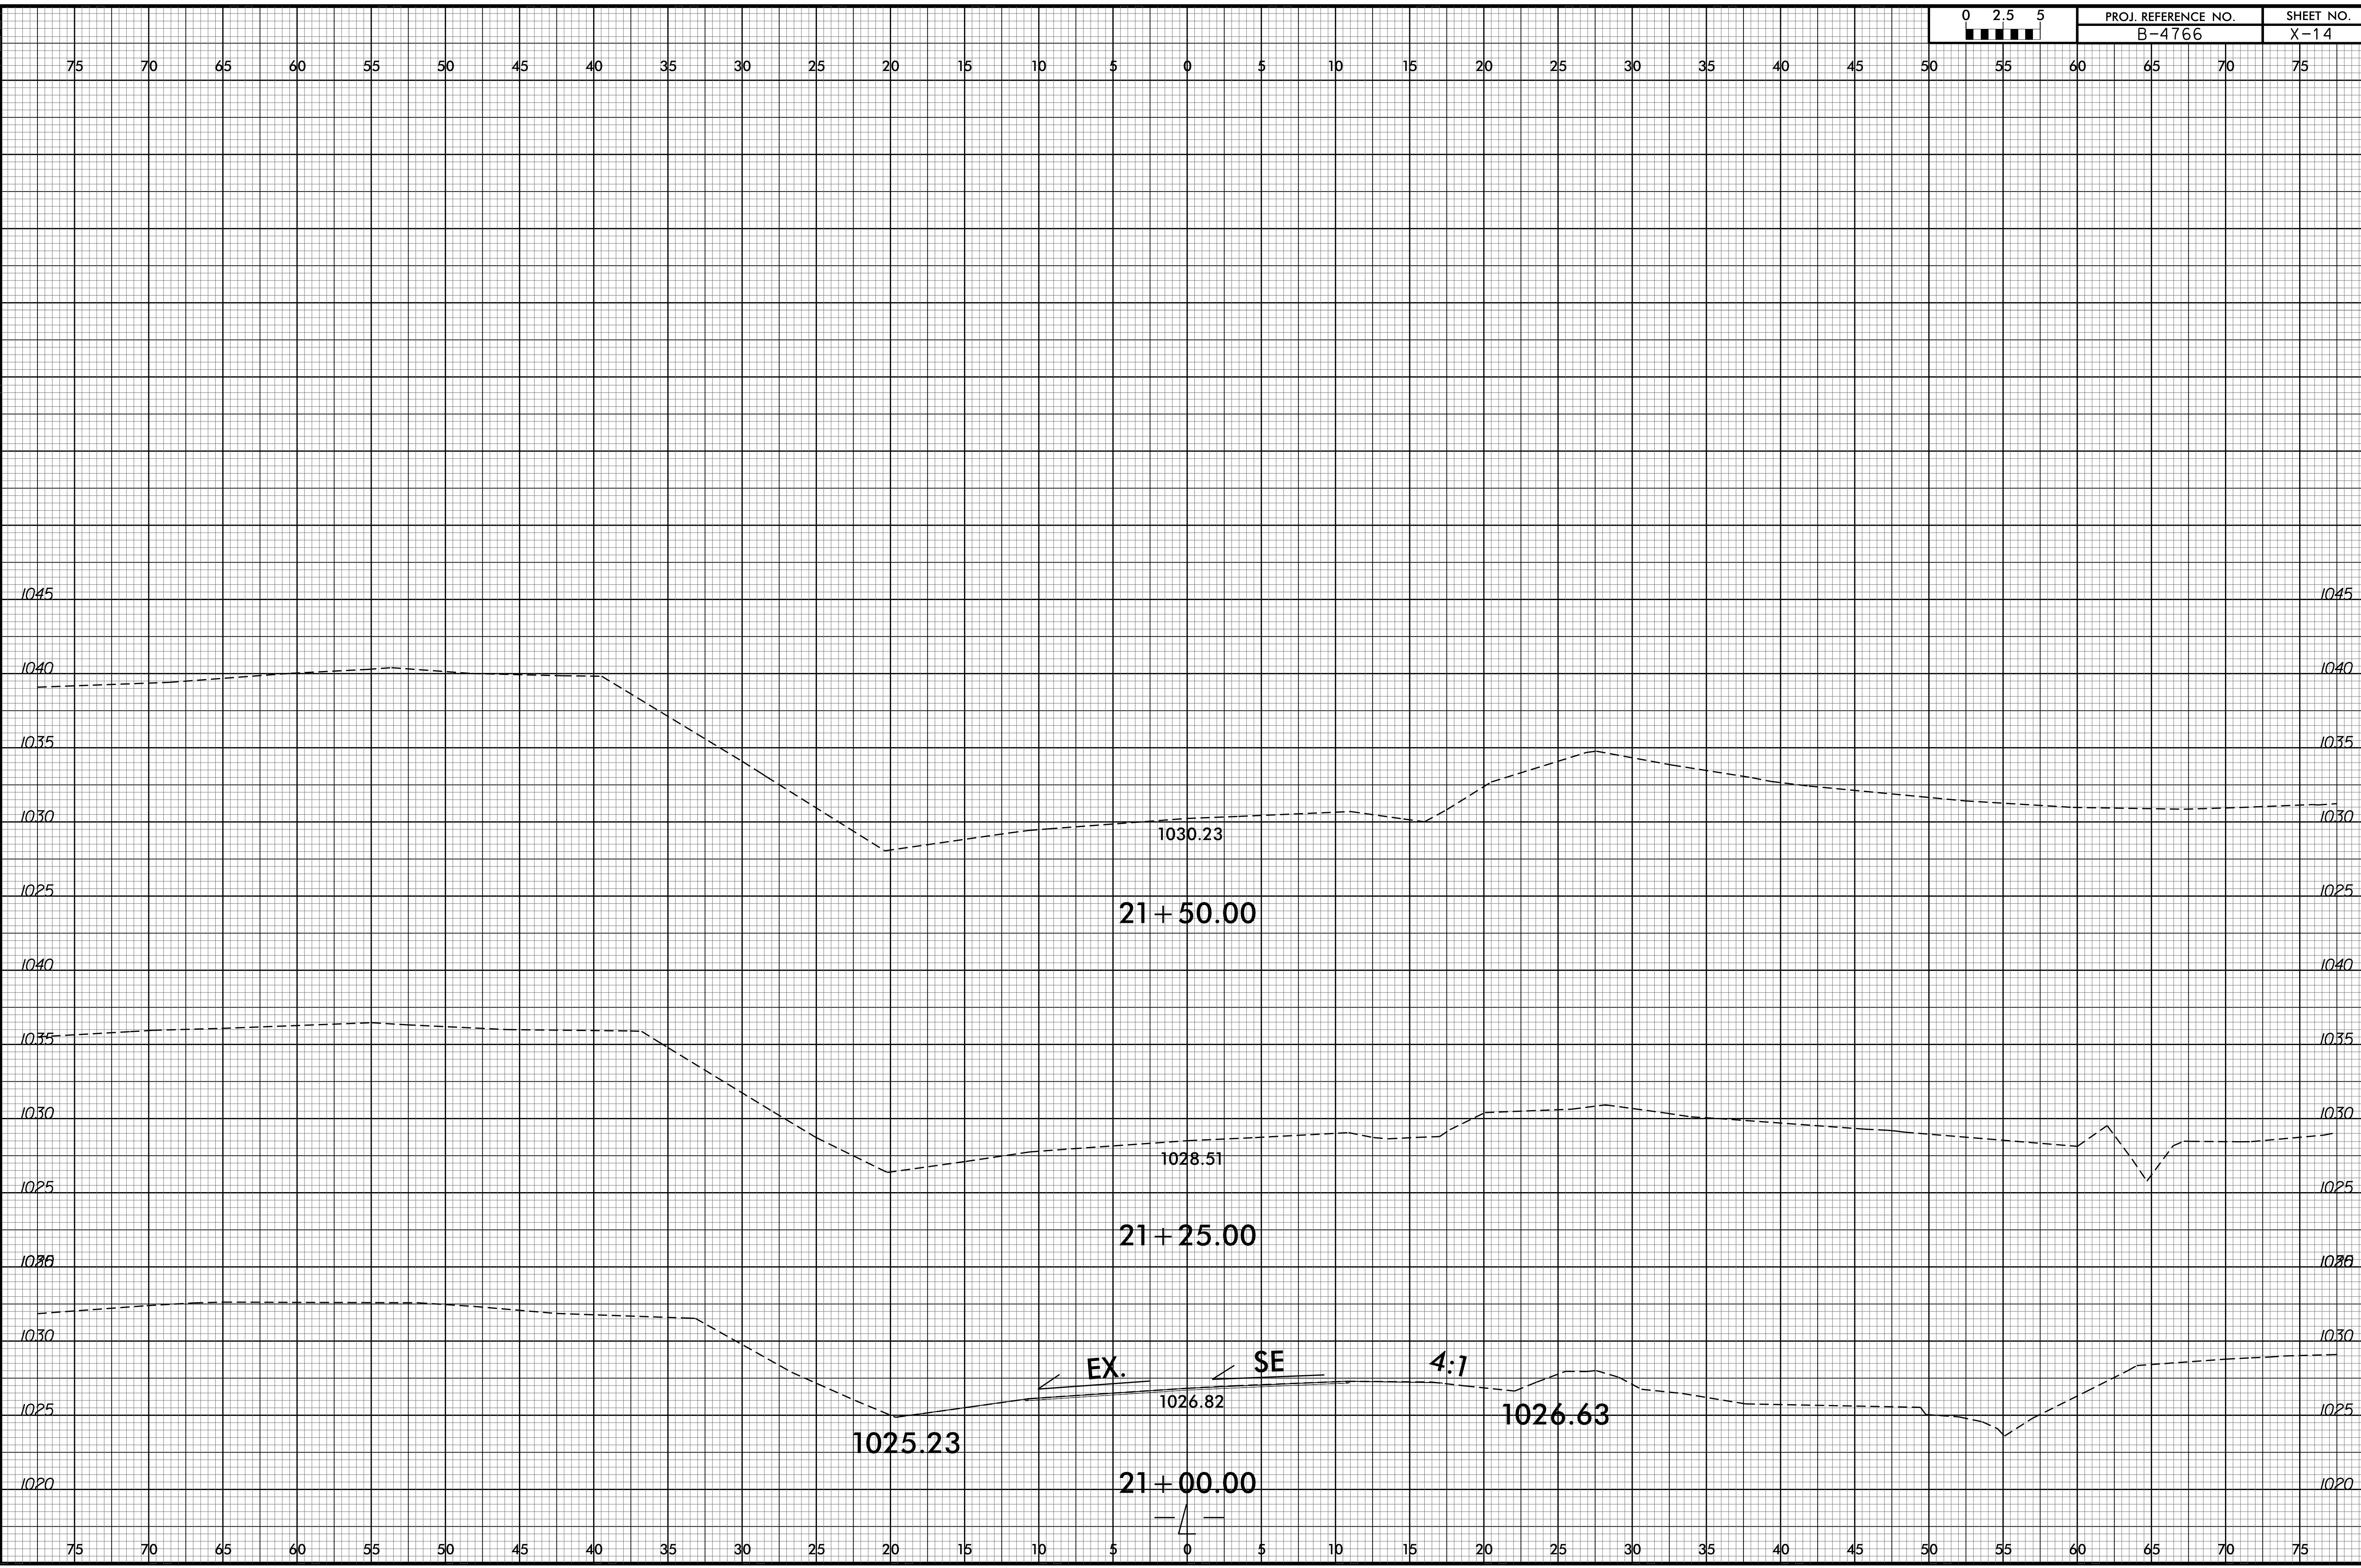

21-MAR-2016 08:17
R:\Projects\2016\20160301\20160301.dgn
\$\$\$\$\$