

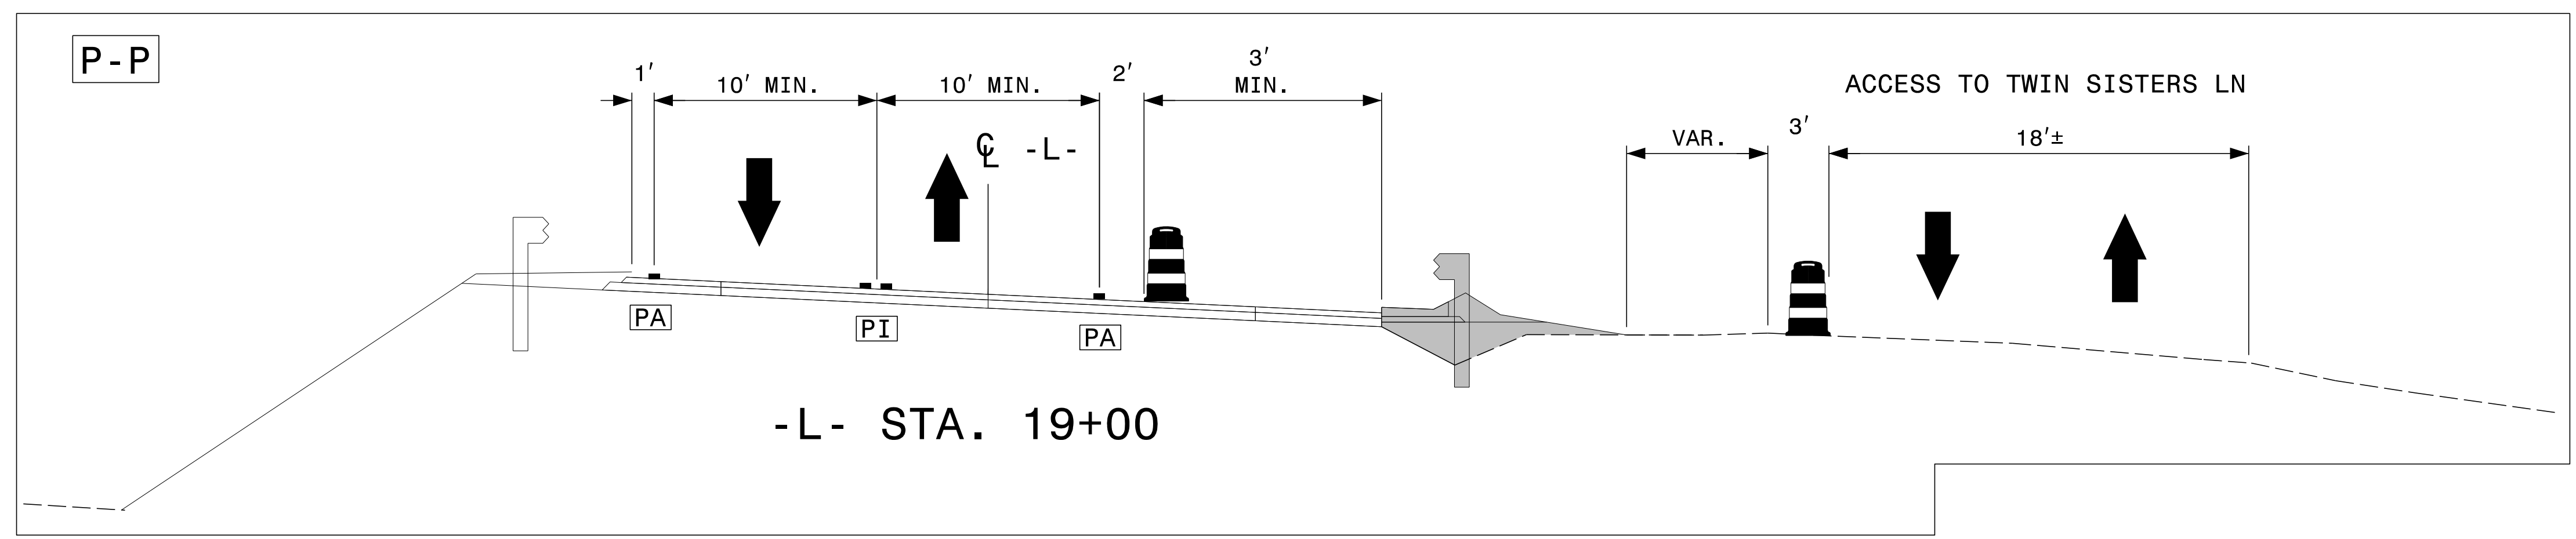
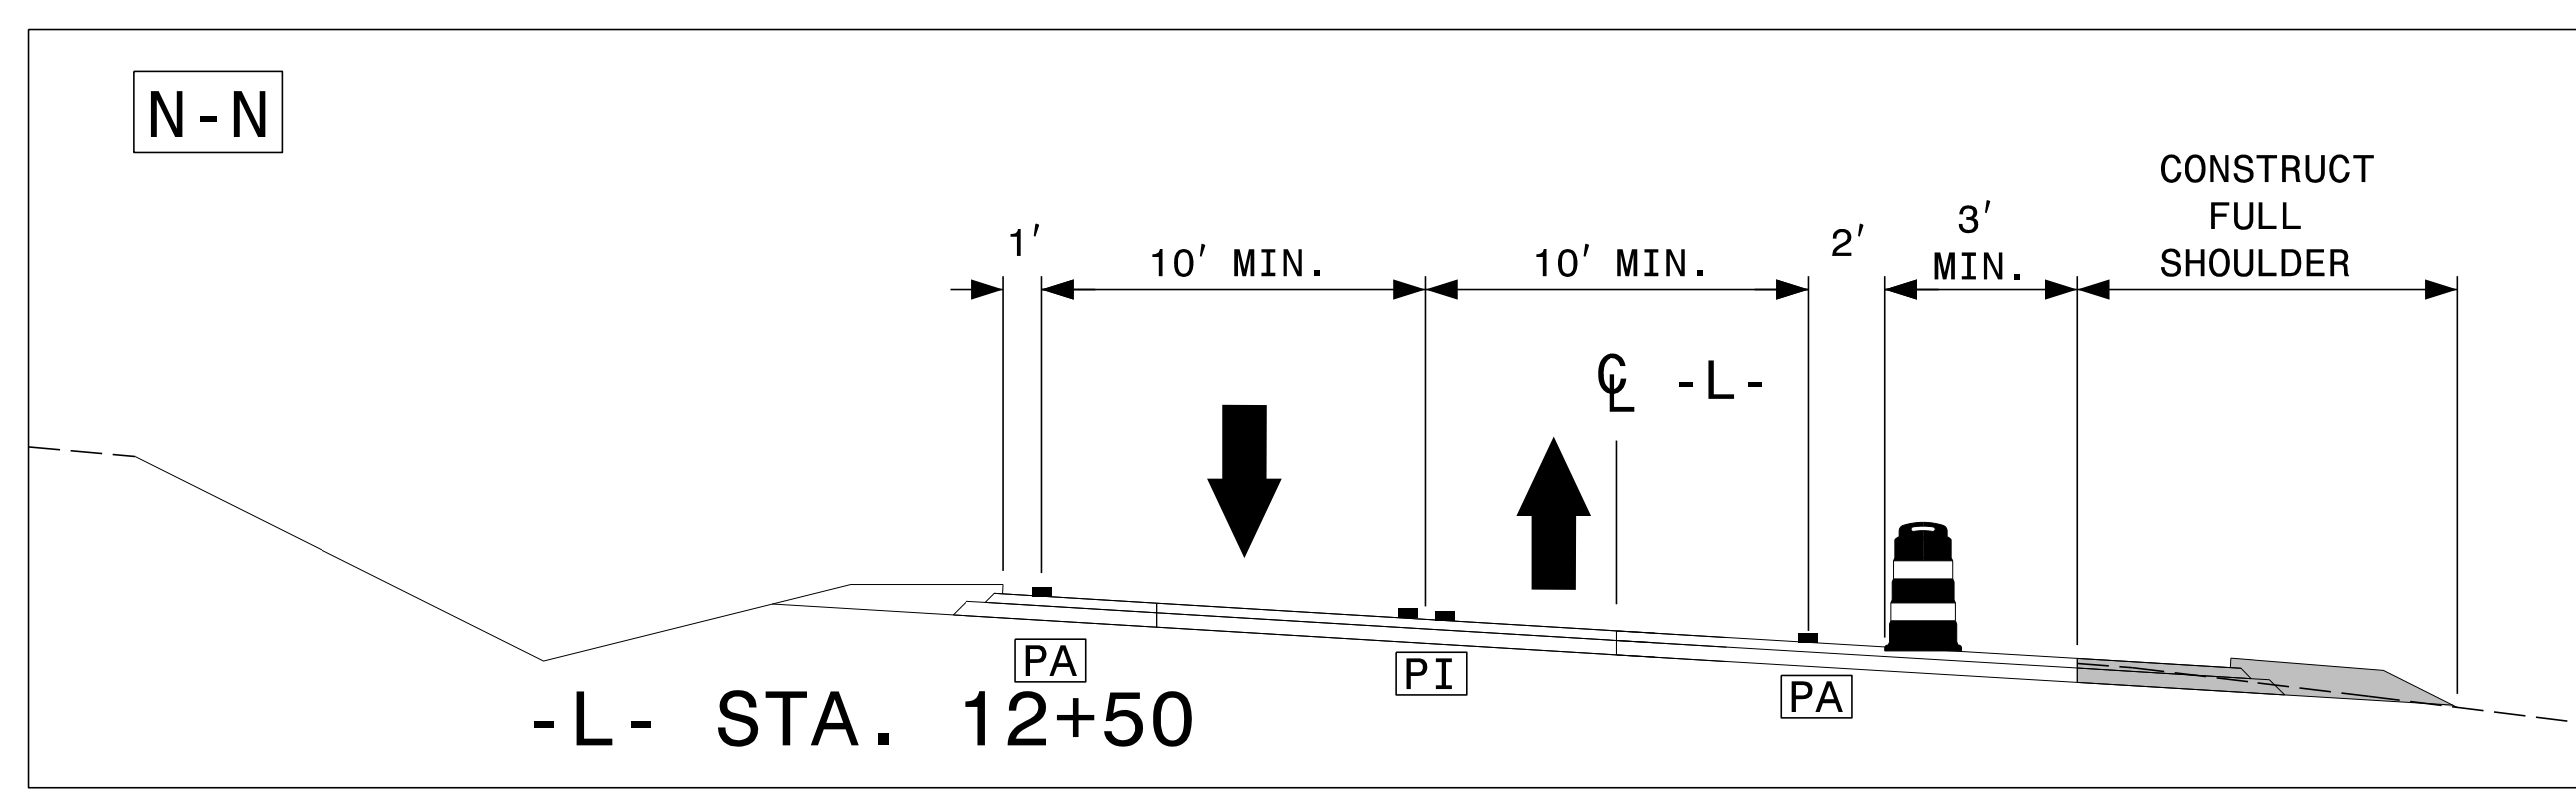
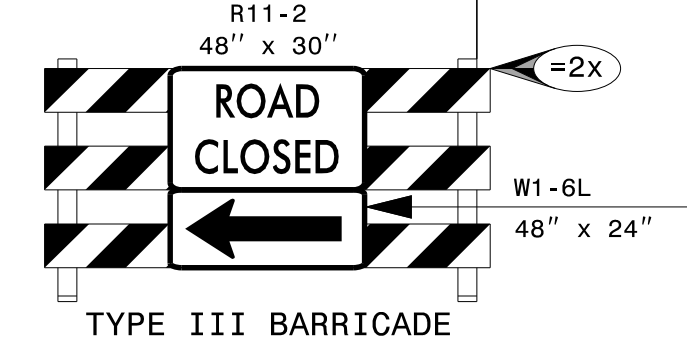


MESSAGE NO. 1	MESSAGE NO. 2
TWIN SISTERS LANE	NEXT LEFT
CHANGEABLE MESSAGE SIGN	

MESSAGE NO. 1	MESSAGE NO. 2
TWIN SISTERS LANE	NEXT RIGHT
CHANGEABLE MESSAGE SIGN	

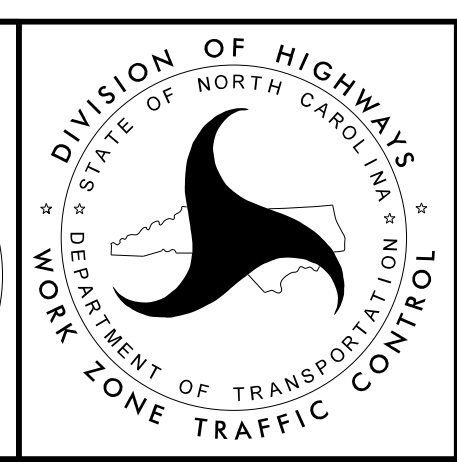

APPROVED: *J. W. Woolard, Jr.*
07918REBADS4427
 DATE: 10/6/2015

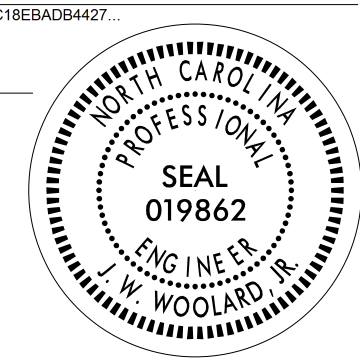

PHASE II
DETAIL

10/5/2015
 P:\TIP\Projects-B\B5142\TrafficControl\TCP\B-5142-TC-TMP-P3-1.dgn
 User: shanson