

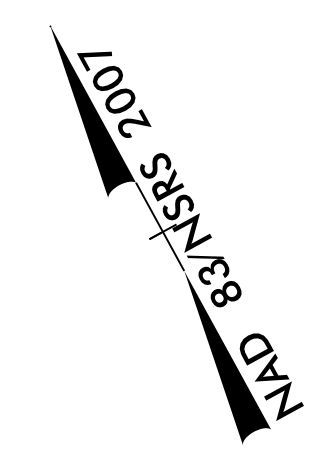


# DETOUR

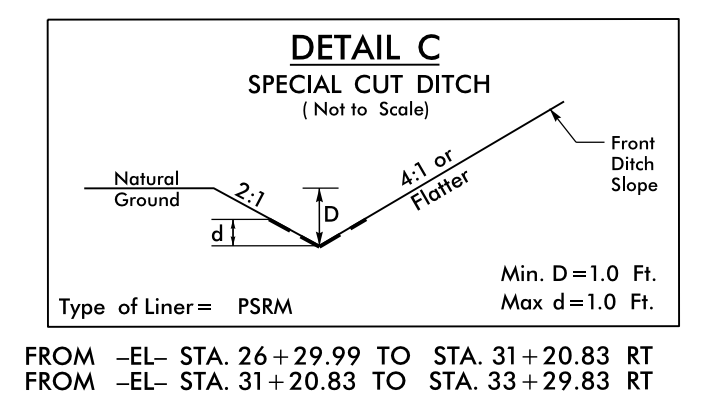

PROJECT REFERENCE NO. B-5142	SHEET NO. EC-6/CONST.2B-02
RW SHEET NO.	
ROADWAY DESIGN ENGINEER	HYDRAULICS ENGINEER

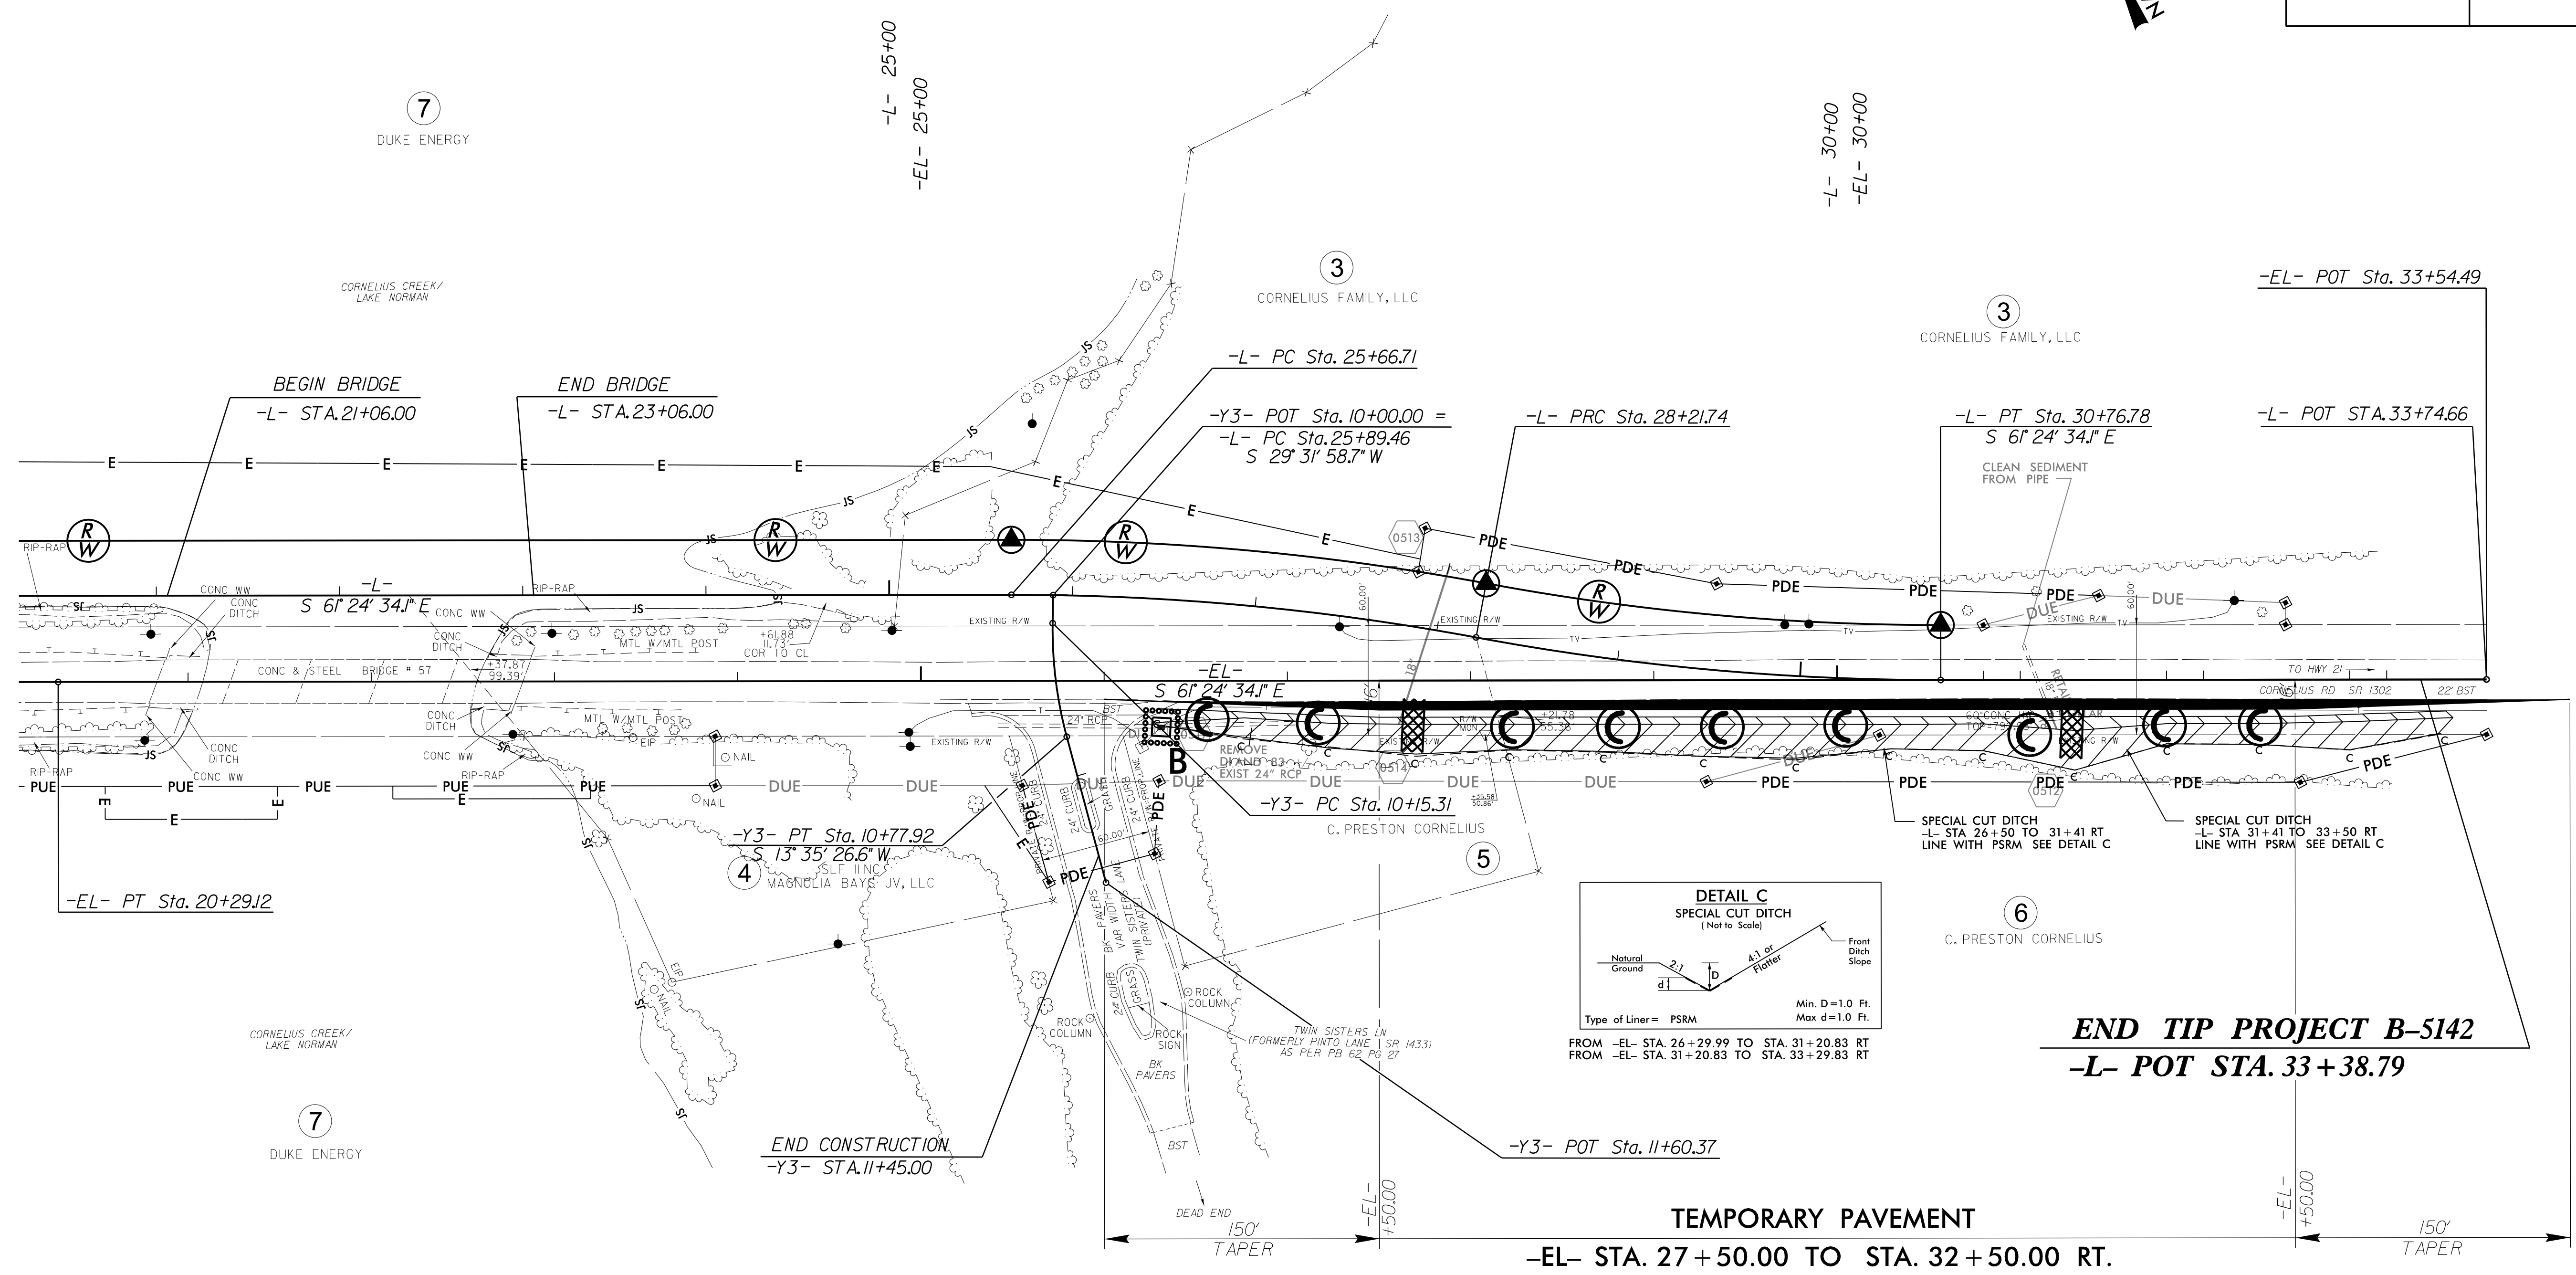

**END TIP PROJECT B-5142**  
**-L- POT STA. 33+38.79**



SEE SHEET TMP-? FOR TRAFFIC CONTROL PLANS  
 SEE SHEET 5 FOR -L- PLAN SHEET  
 SEE SHEET 6 FOR -L- PROFILE  
 SEE SHEET 7 FOR -EL- PROFILE

8/17/99

05-OCT-2015 14:04  
 R:\Projects\B-5142-EC-psh2b-02.dgn  
 R:\Projects\B-5142-EC-psh2b-02.dgn  
 R:\Projects\B-5142-EC-psh2b-02.dgn