
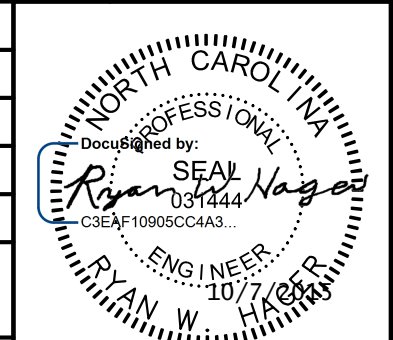


5/14/2007

PROJECT REFERENCE NO.	SHEET NO.
B-5142	UC-4
DESIGNED BY: MOS	
DRAWN BY: MOS	
CHECKED BY:	
APPROVED BY:	
REVISED:	UTILITY CONSTRUCTION PLANS ONLY
NORTH CAROLINA DEPARTMENT OF TRANSPORTATION UTILITIES ENGINEERING SEC. PHONE: (919) 707-6690 FAX: (919) 250-4151	

UTILITY CONSTRUCTION

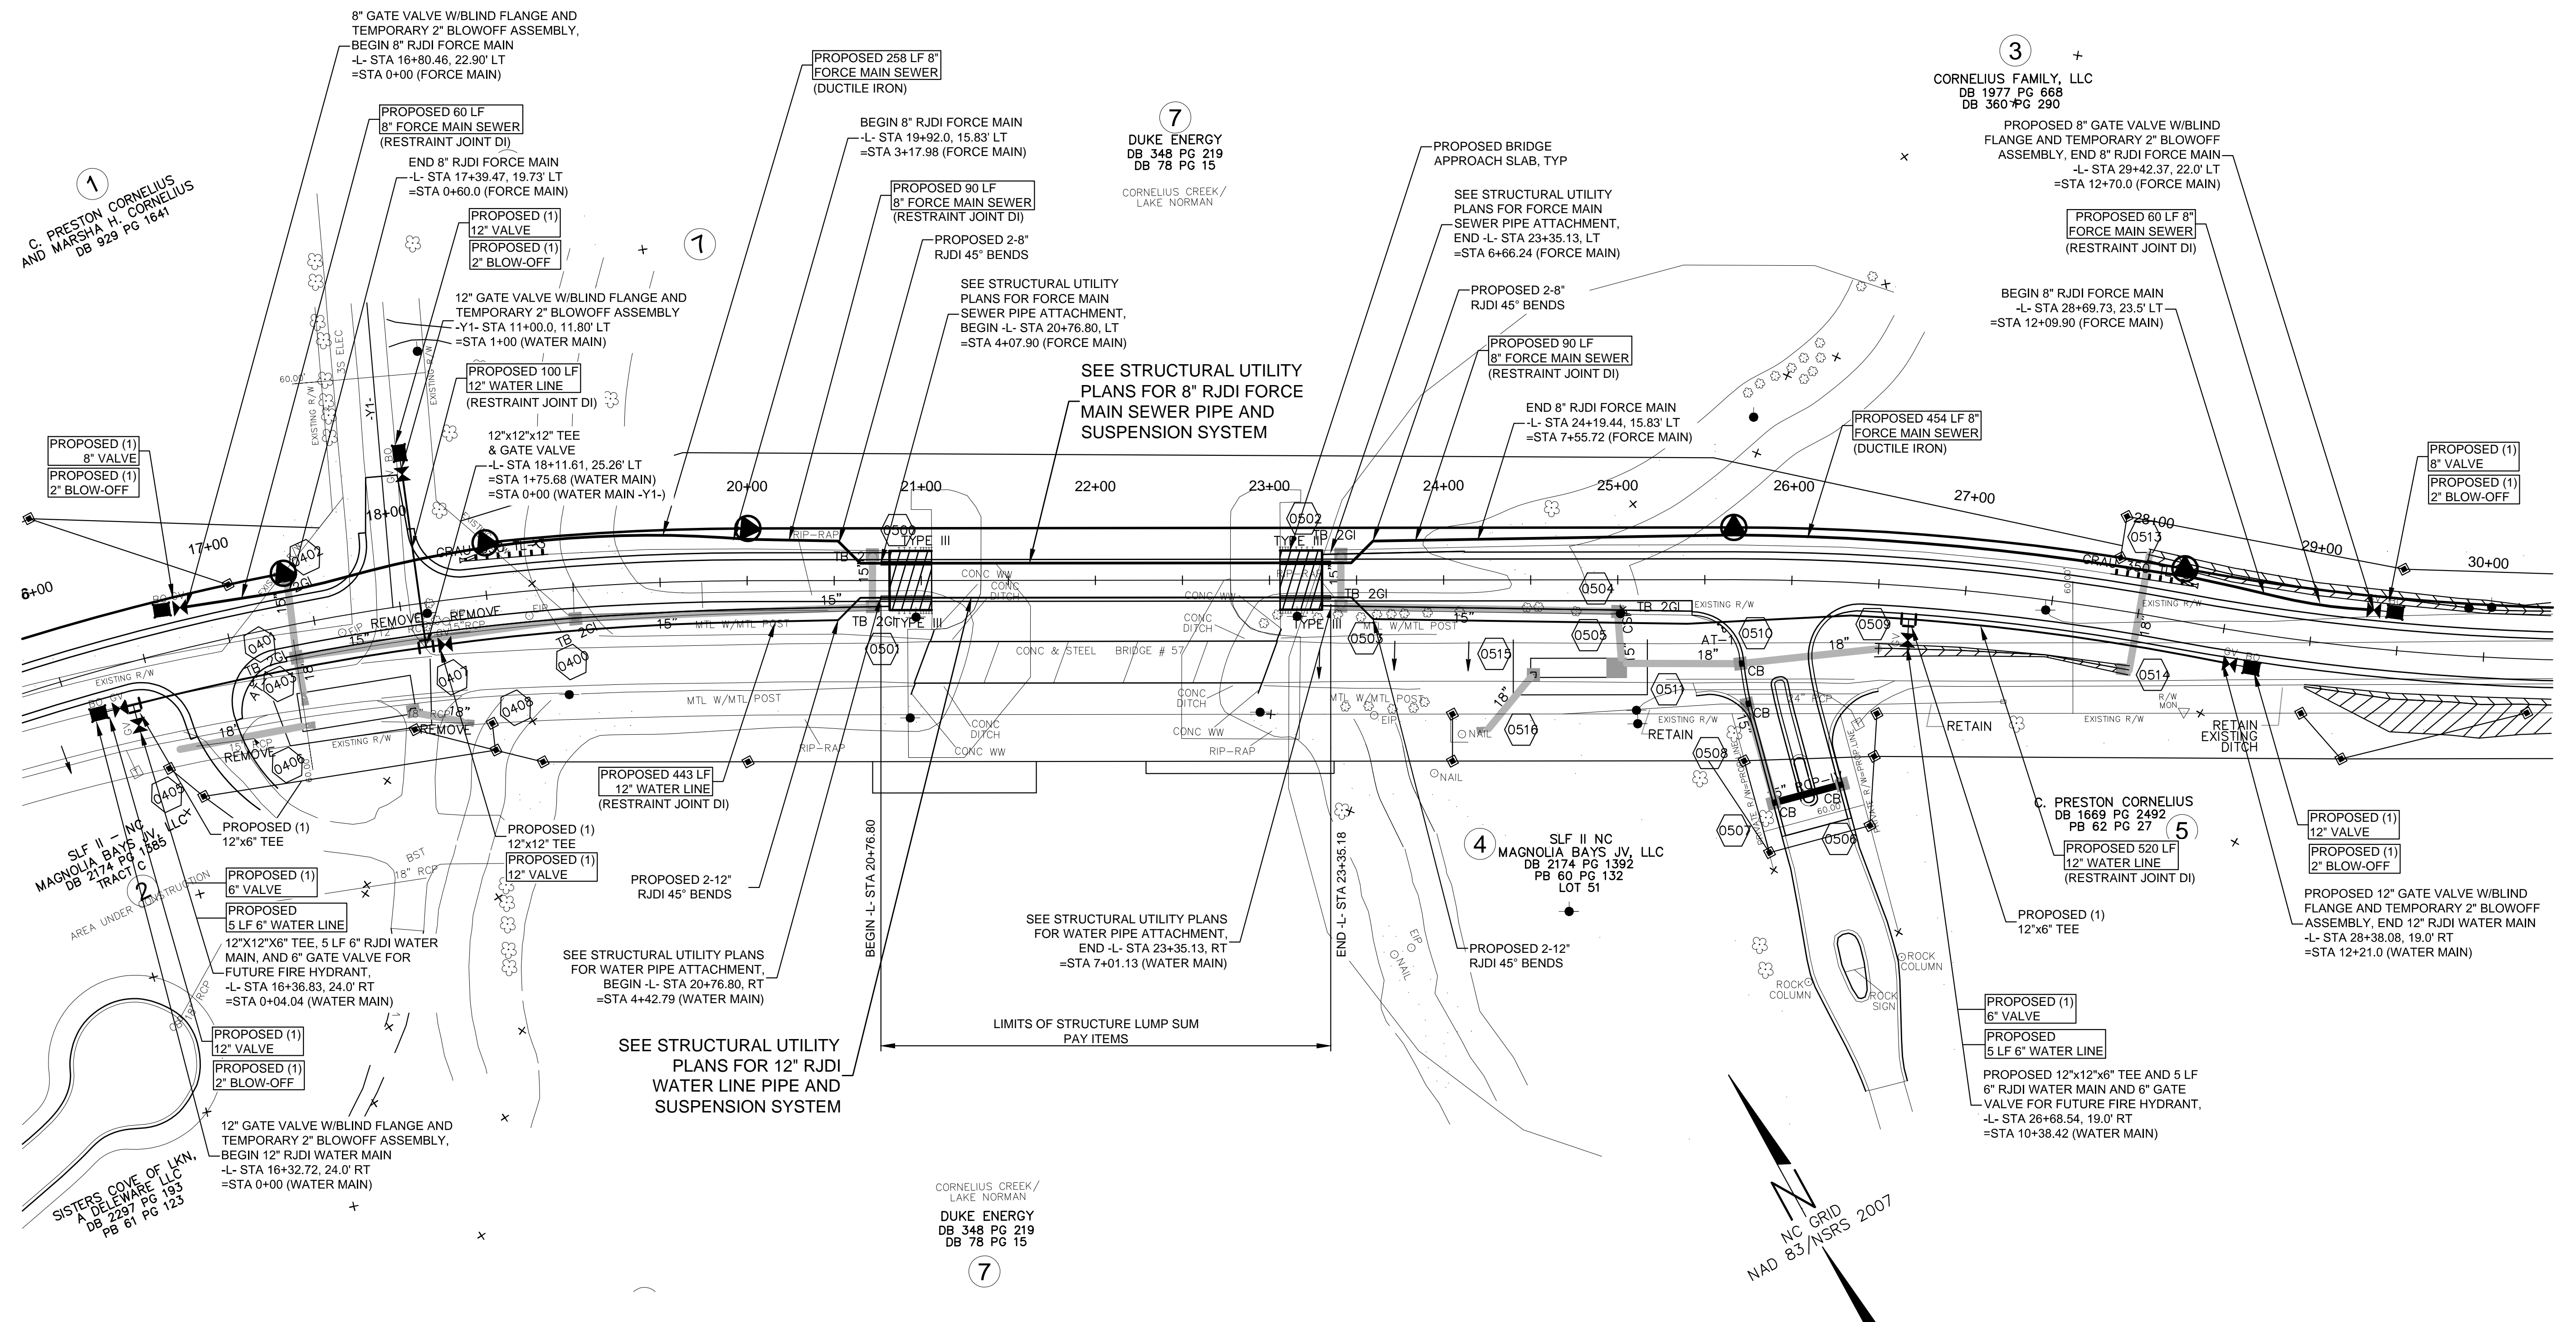

1
C. PRESTON CORNELIUS
AND MARSHA H. CORNELIUS
DB 929 PG 1641

7
DUKE ENERGY
DB 348 PG 219
DB 78 PG 15
CORNELIUS CREEK/
LAKE NORMAN

3
CORNELIUS FAMILY, LLC
DB 1977 PG 668
DB 360 PG 290

2
MAGNOLIA BAYS JV, LLC
DB 2174 PG 1885
TRACT C
AREA UNDER CONSTRUCTION

SISTERS COVE OF LKN,
A DELAWARE LLC
DB 2297 PG 193
PG 61 PG 123

4
MAGNOLIA BAYS JV, LLC
DB 2174 PG 1392
PB 60 PG 132
LOT 51

5
C. PRESTON CORNELIUS
DB 1669 PG 2492
PB 62 PG 27

7
CORNELIUS CREEK/
LAKE NORMAN
DUKE ENERGY
DB 348 PG 219
DB 78 PG 15

