
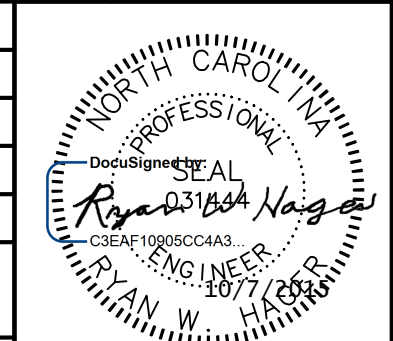


5/14/99

PROJECT REFERENCE NO.	SHEET NO.
B-5142	UC-5
DESIGNED BY: MOS	
DRAWN BY: MOS	
CHECKED BY: RWH	
APPROVED BY:	
REVISED:	
NORTH CAROLINA DEPARTMENT OF TRANSPORTATION	
UTILITIES ENGINEERING SEC. PHONE: (919) 707-6690 FAX: (919) 250-4151	
UTILITY CONSTRUCTION PLANS ONLY	

# UTILITY CONSTRUCTION

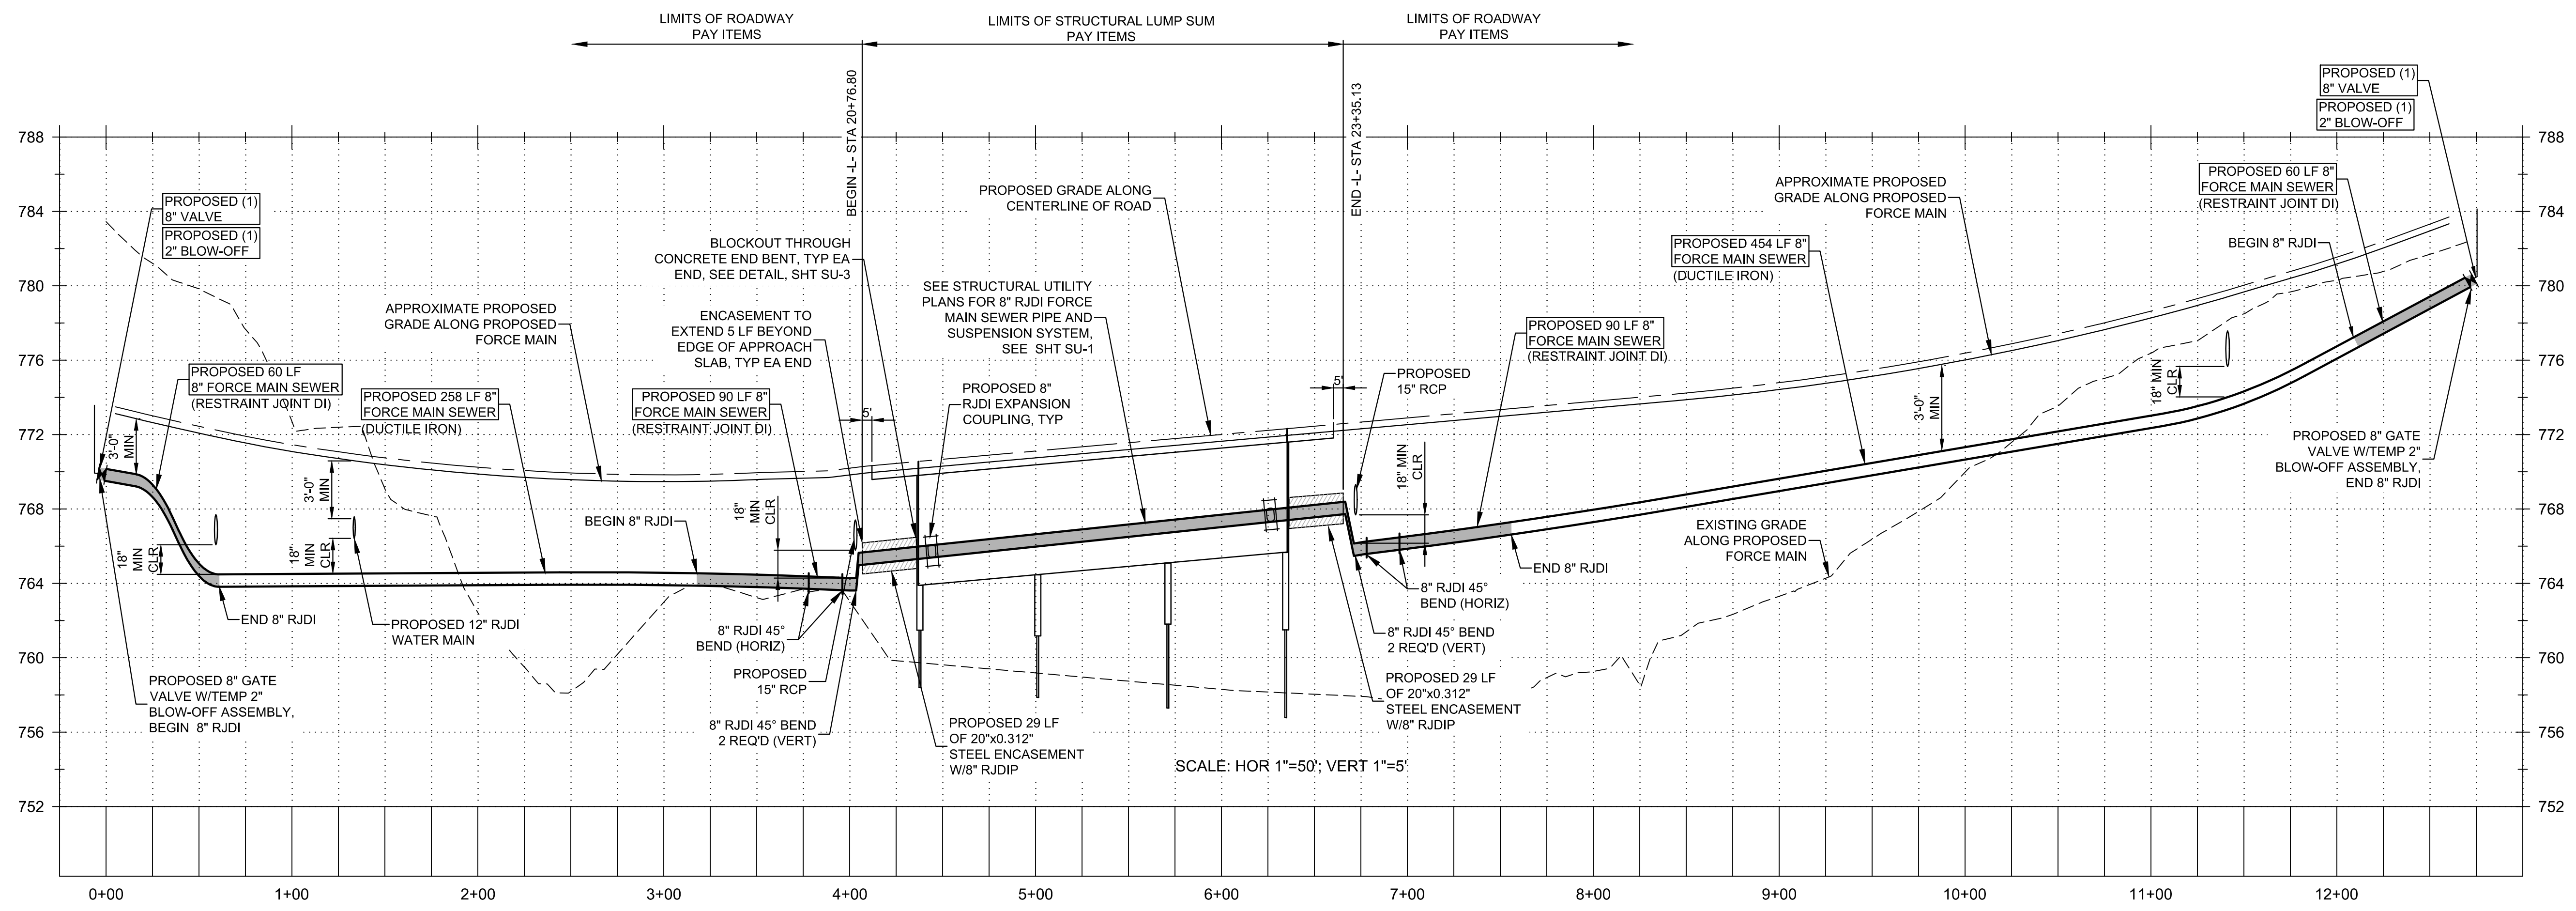

### SANITARY SEWER FORCE MAIN PROFILE

5/14/99