


**UTILITIES BY OTHERS**

NOTE:  
ALL PROPOSED UTILITY WORK  
SHOWN ON THIS SHEET WILL  
BE DONE BY OTHERS

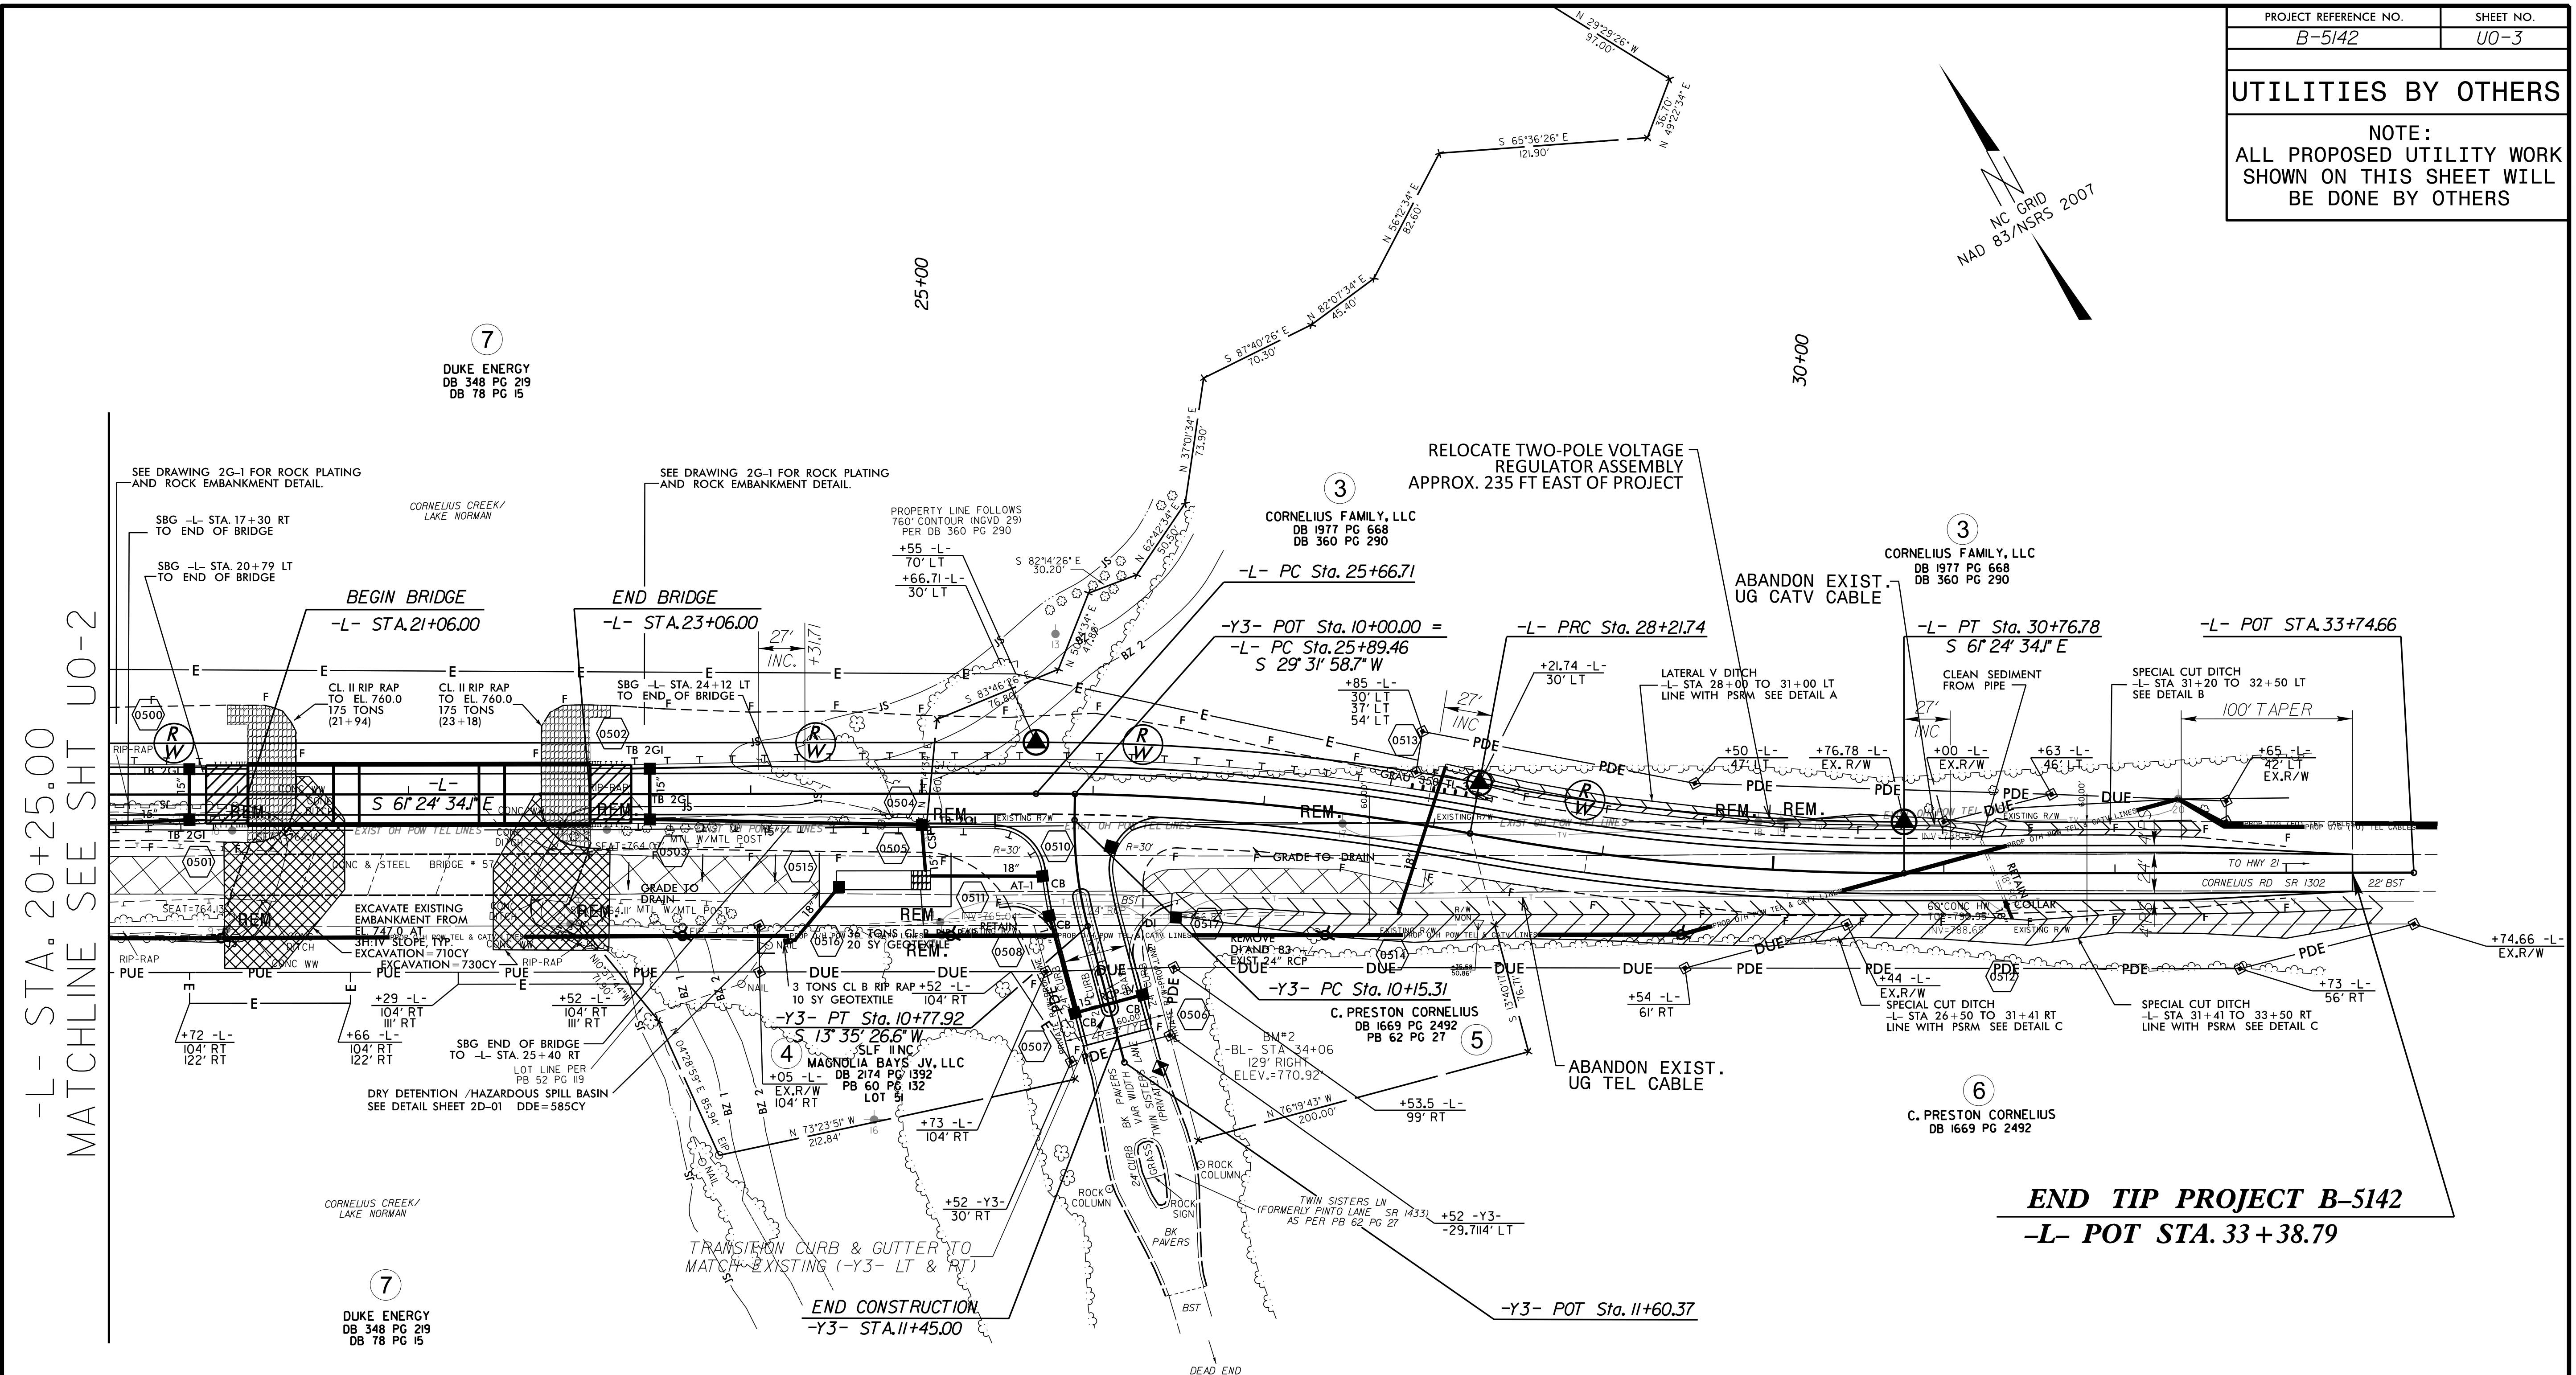

-L- STA. 20+25.00  
MATCHLINE SEE SHT U0-2

**END TIP PROJECT B-5142**  
**-L- POT STA. 33+38.79**

REVISIONS

08-OCT-2015 10:01 I:\Projects\NCDDOT\Utility On-Call Contract\B-5142 I-redeil County Utilities\B-5142-ut-ry5\_u03\_psh.dgn

**Baker**  
Michael Baker Engineering, Inc.  
8000 Regency Parkway, Suite 600  
Cary, NC 27518  
919-463-5488