



8/23/99

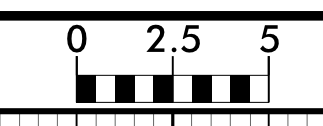

PROJ. REFERENCE NO.
B-5142

SHEET NO.
X-23

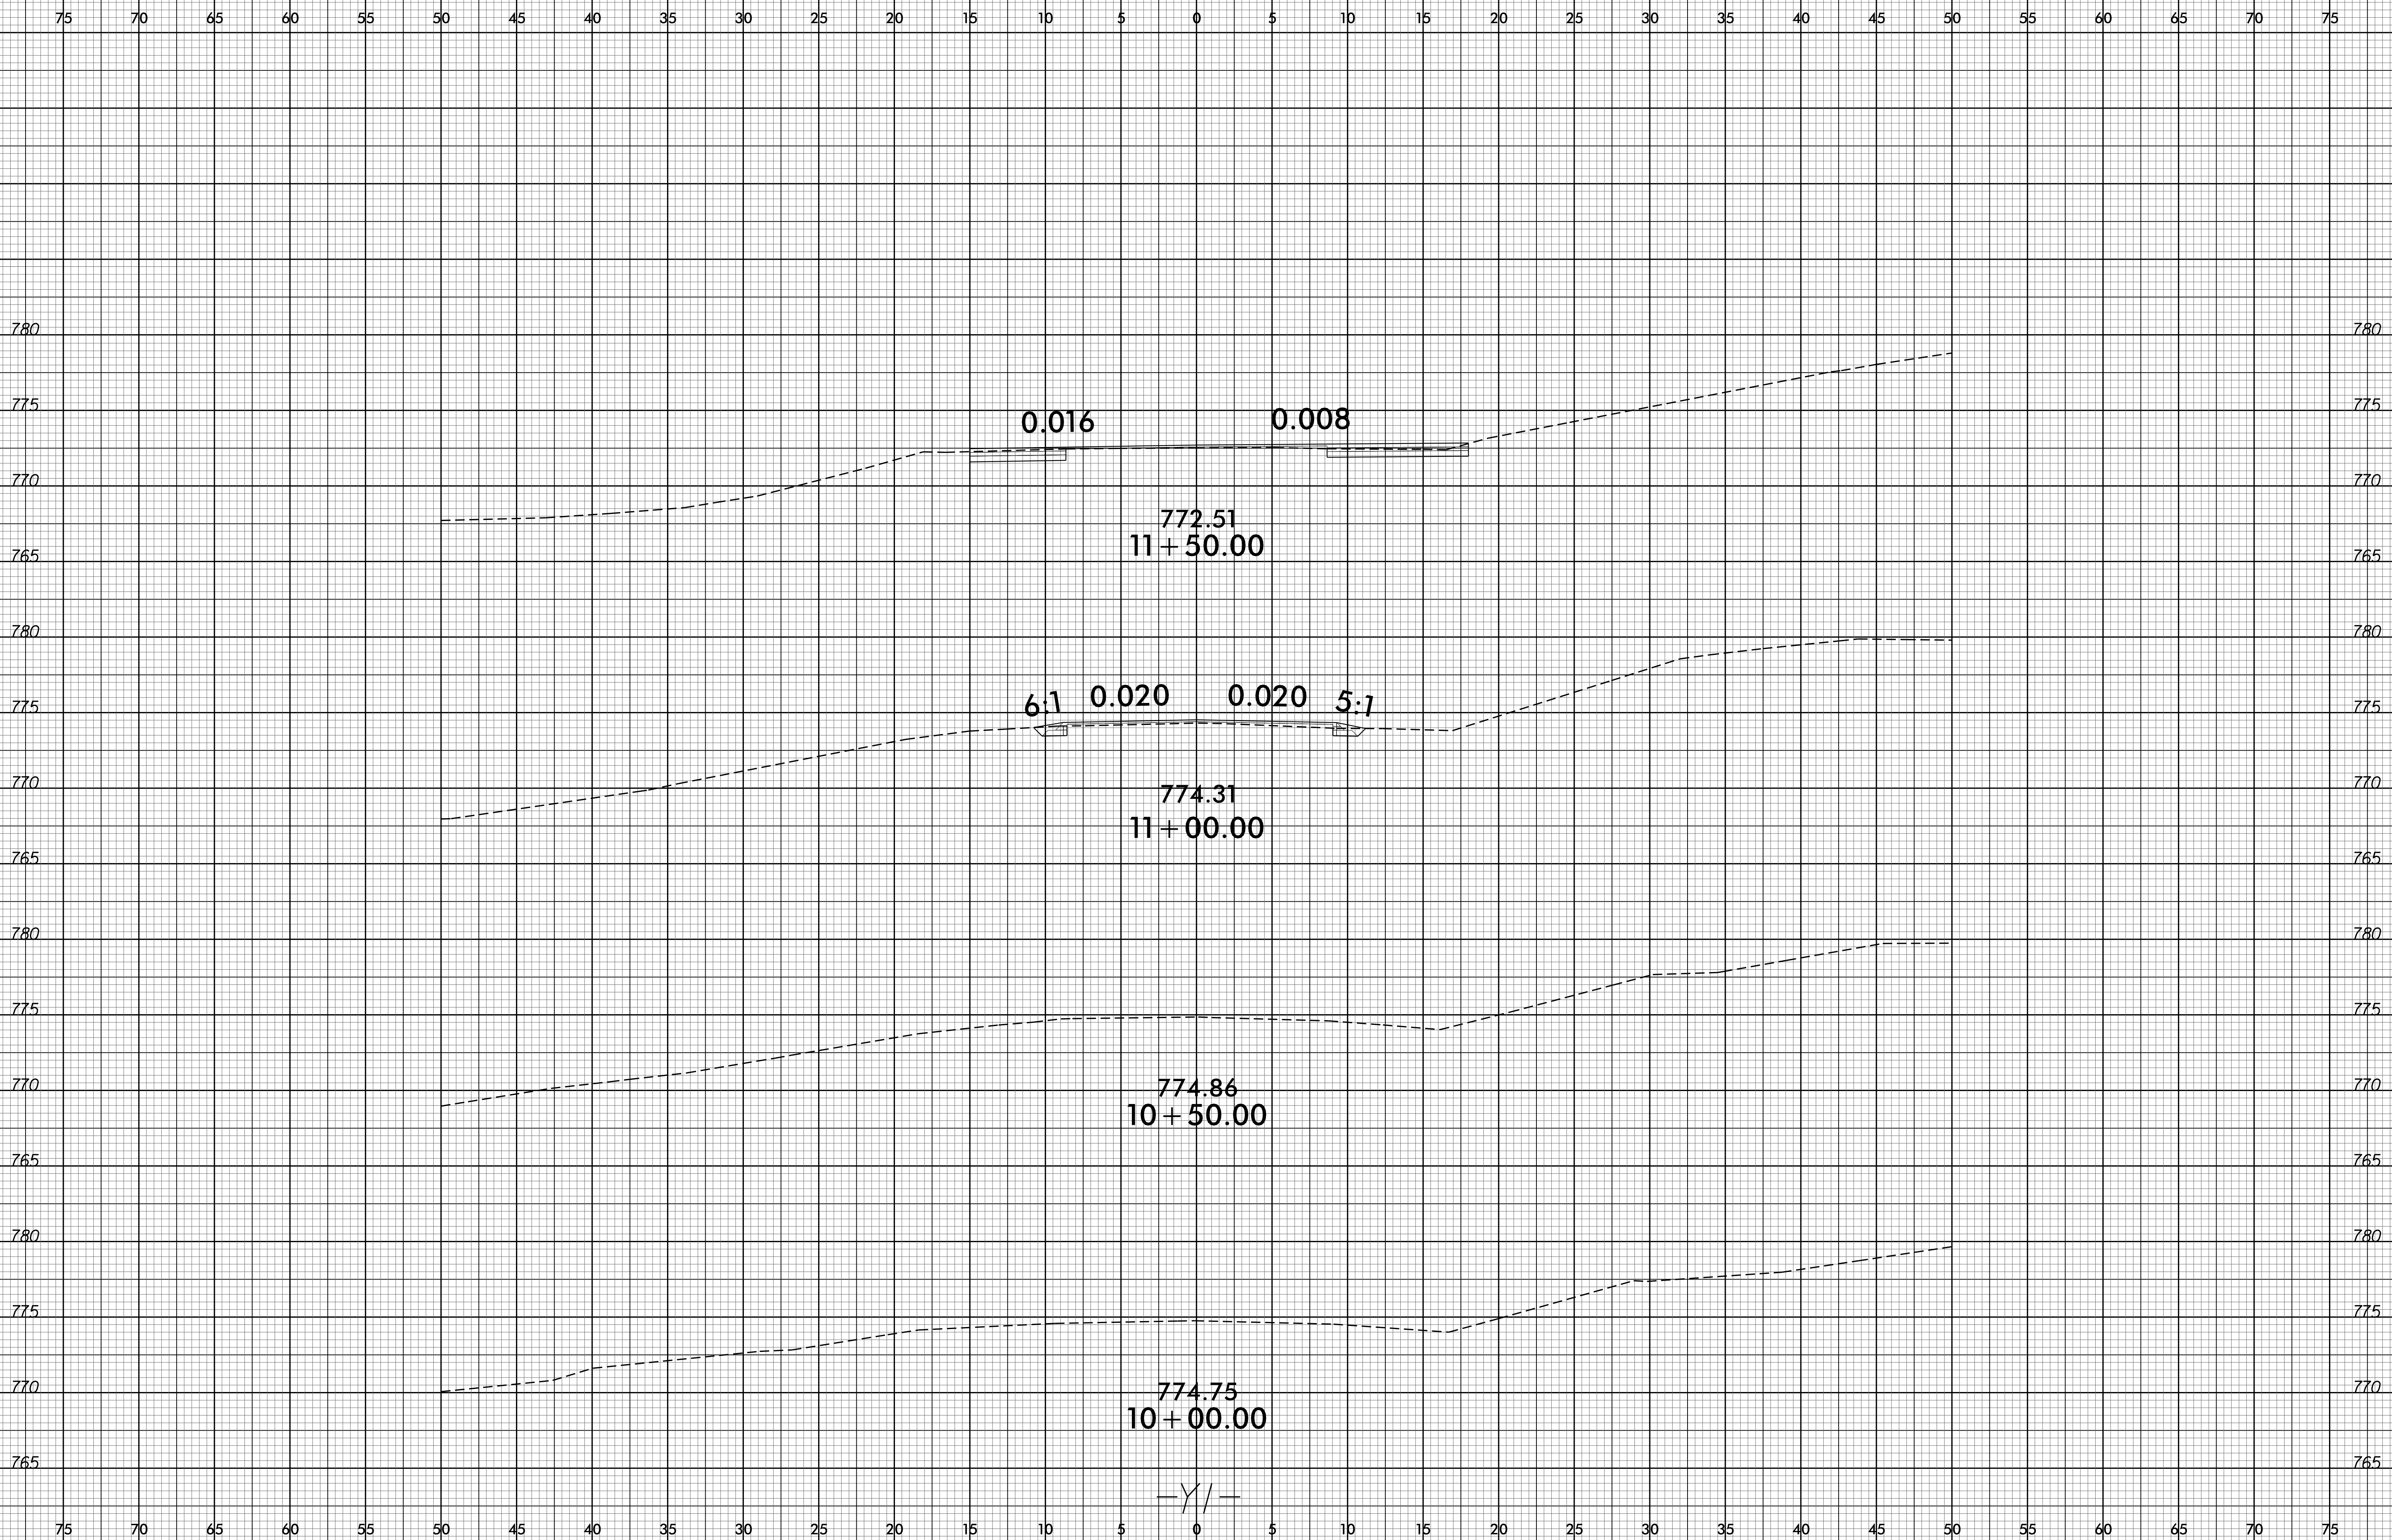

27-OCT-2015 14:41
F:\Roadgen\Generator\Modelling\B-5142_Rdy_V1_xp.dgn
\$\$\$\$USERNAME\$\$\$\$