


8/23/99

0 2.5 5	PROJ. REFERENCE NO. B-5142	SHEET NO. X-24
---------	-------------------------------	-------------------

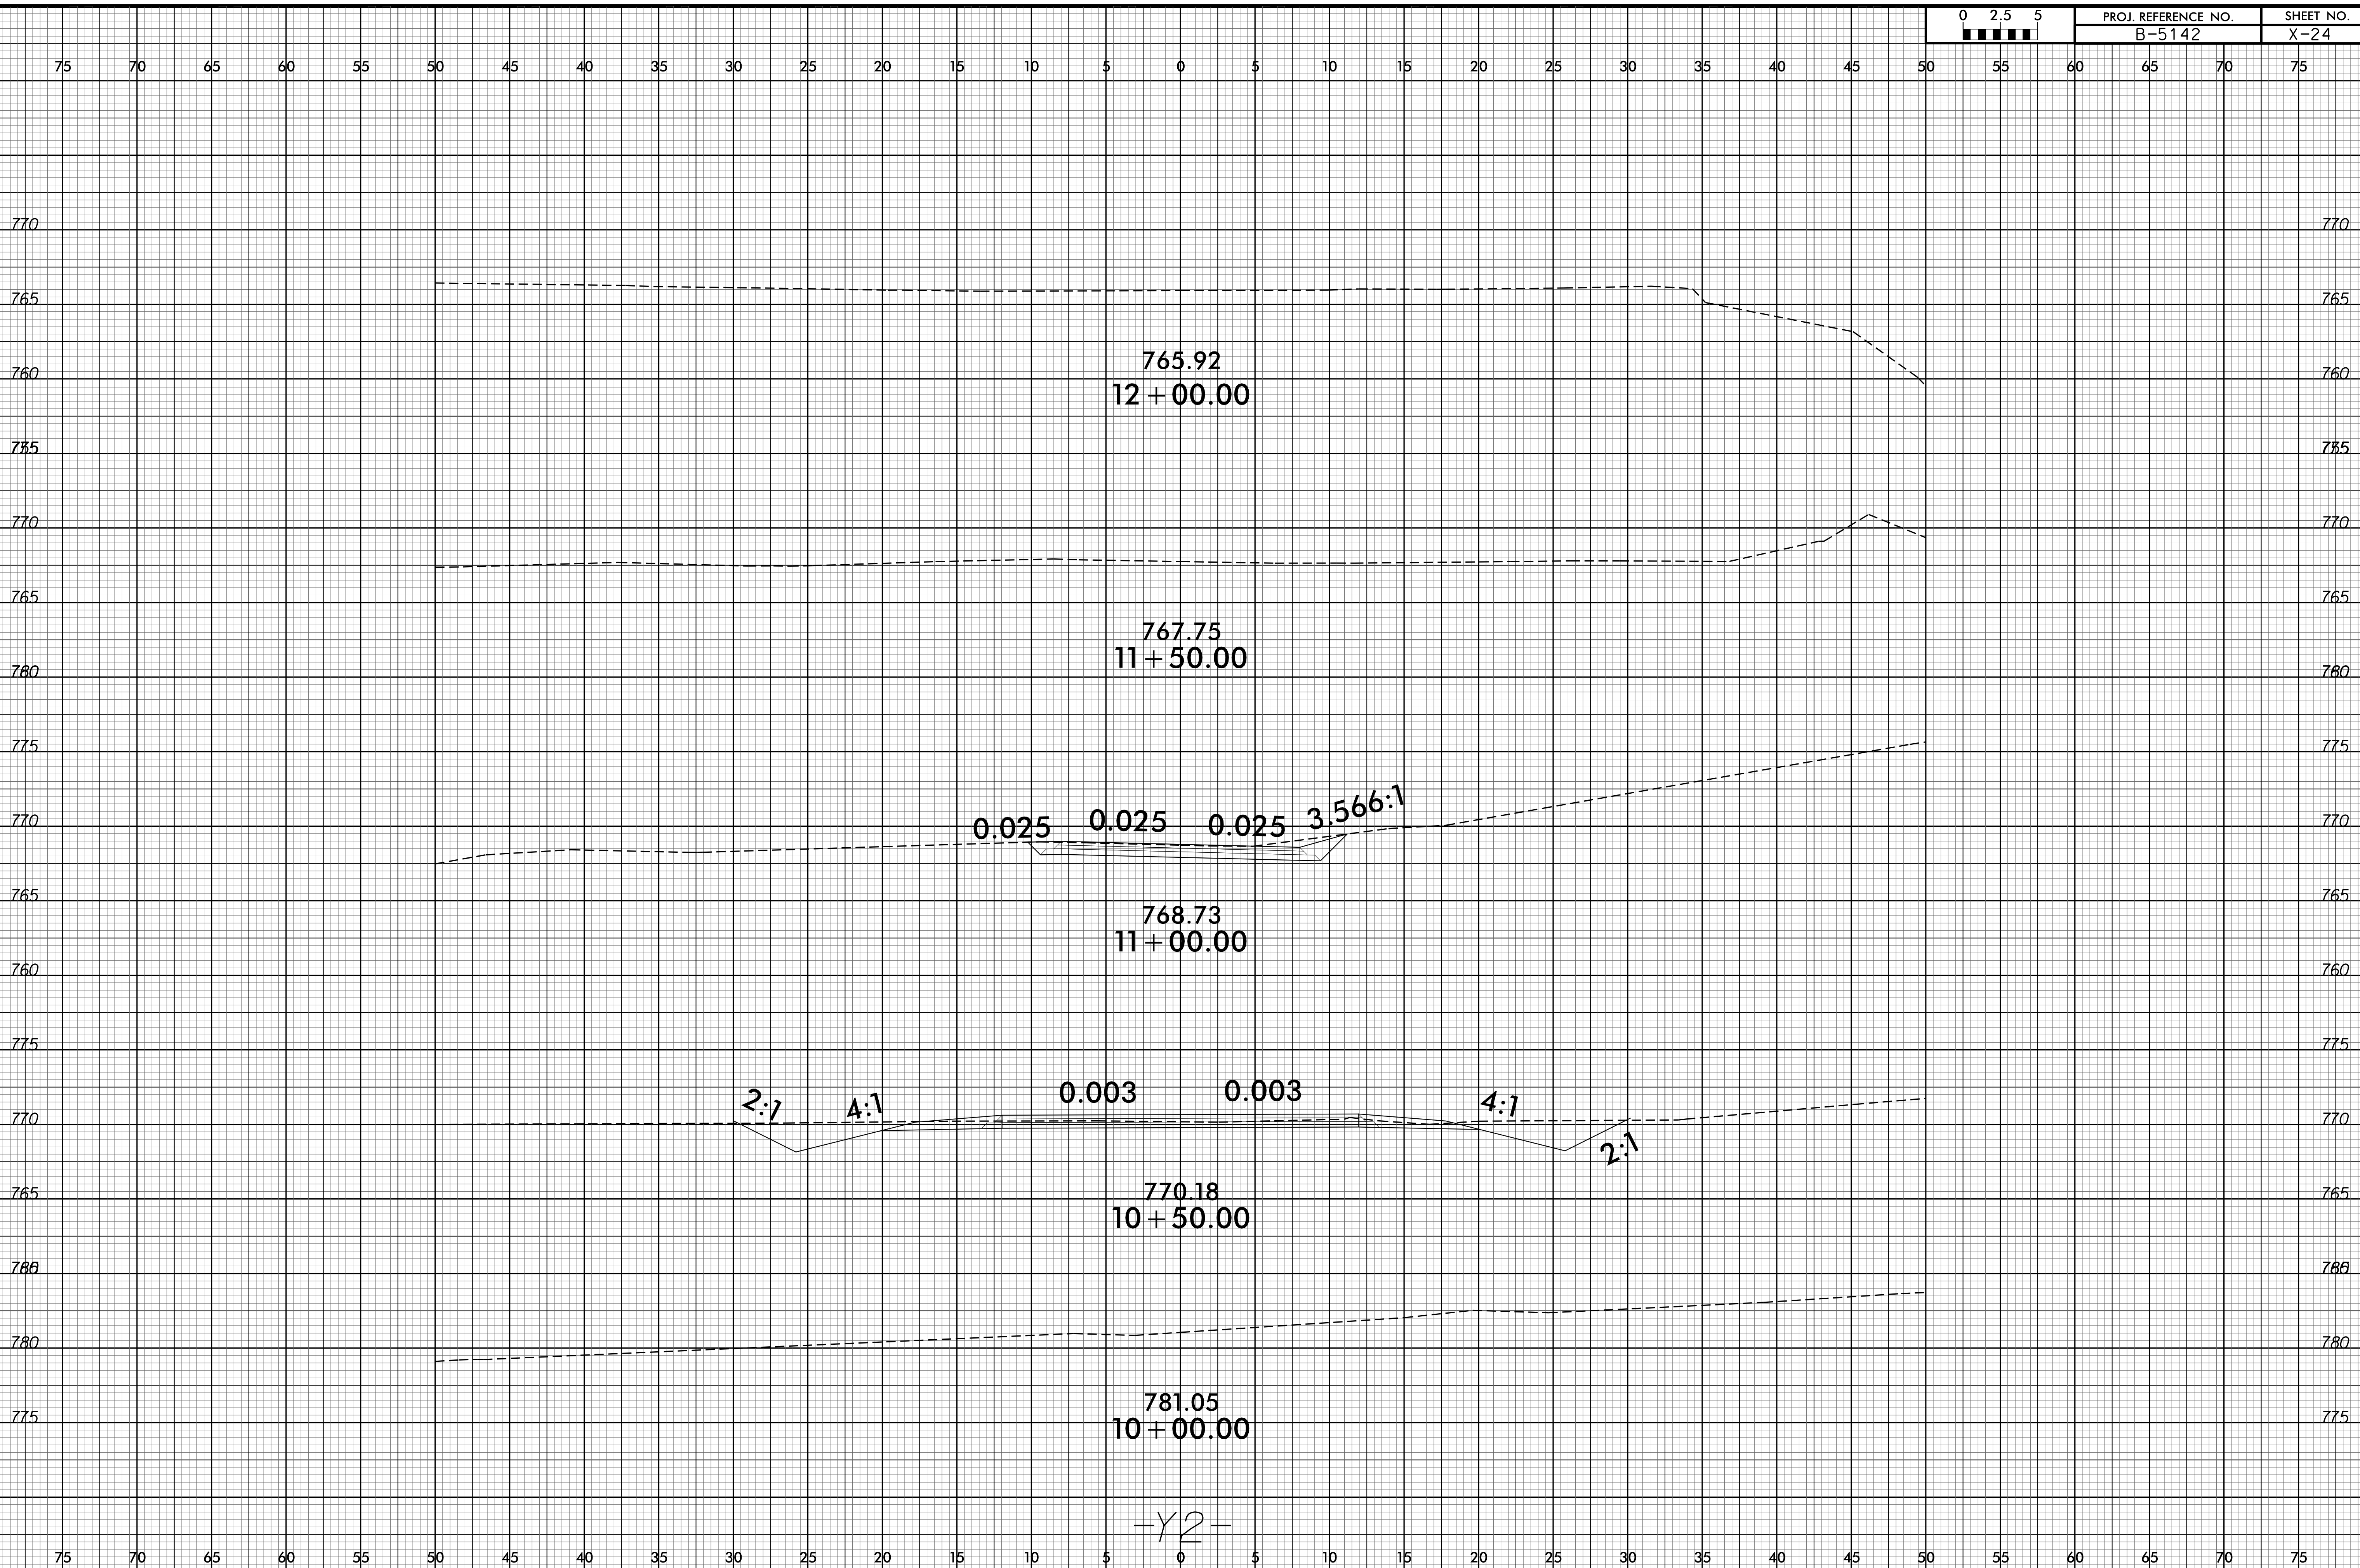

27-OCT-2015 14:41  
F:\Roadway\Generator\AB-5142\_Rdy\_Y2\_xpl.dgn  
\$\$\$\$USERNAME\$\$\$\$

-Y2-